


CONTRACT NO. 62893			
F.A. RTE.	SECTION	COUNTY	TOTAL SHEET NO.
VAR.	2004-126 I	VARIOUS	16 11
STA.		TO STA.	
FED. ROAD DIST. NO.	ILLINOIS	FED. AID PROJECT	

* COOK, DU PAGE, KANE, LAKE, MC HENRY AND WILL

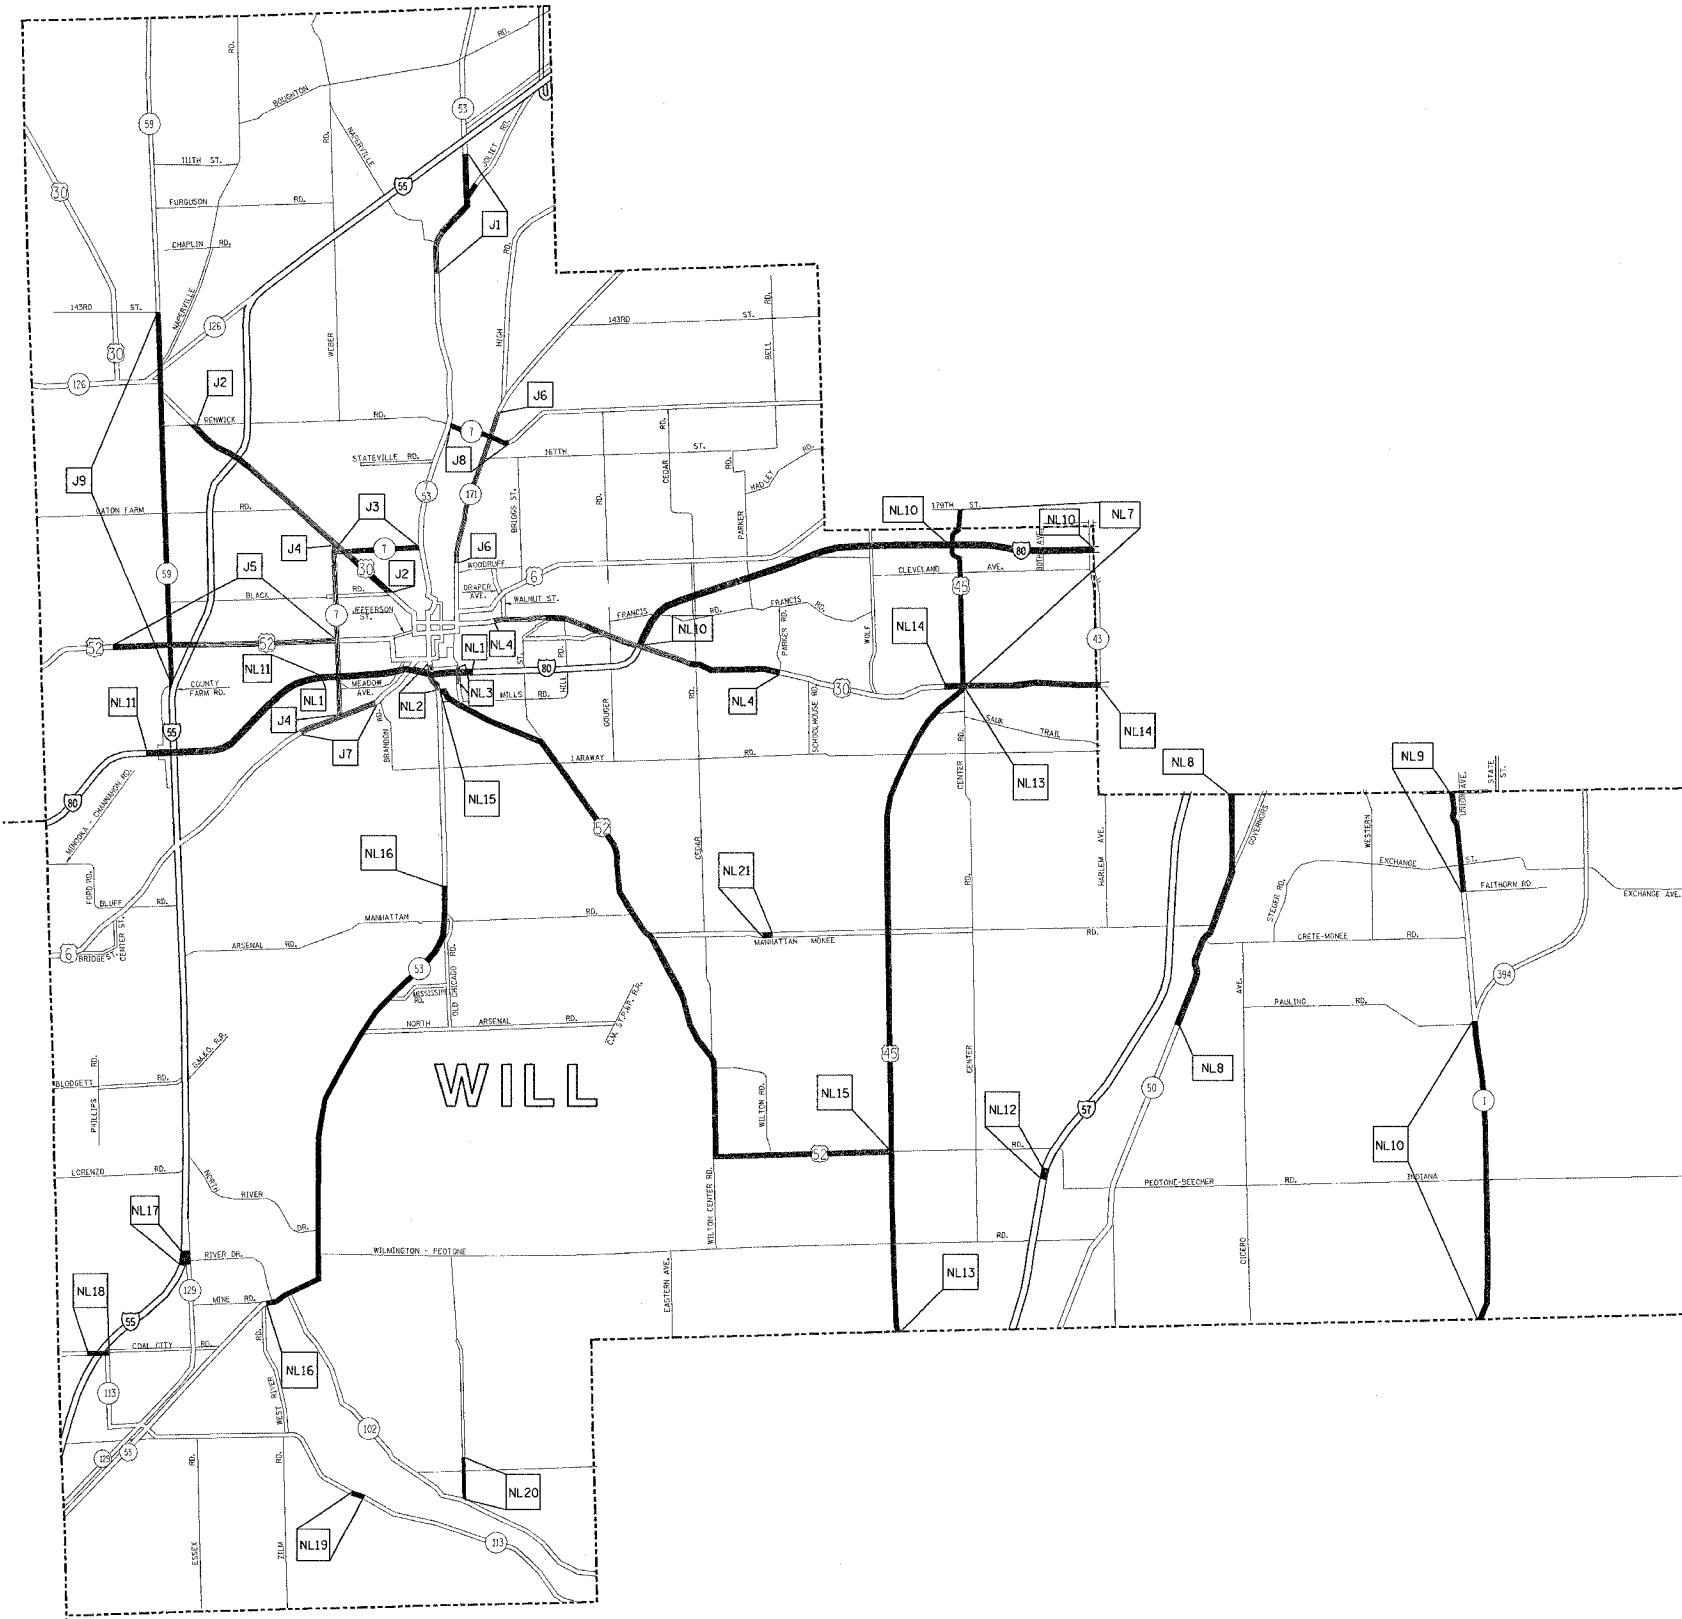

TEAM SECTION	KEY LOCATIONS
JOLIET	J1 - J9
NEW LENOX	NL1 - NL21

- DISTRICT NO. 1
- STATE HIGHWAYS & EXPRESSWAYS WITHIN STATE JURISDICTION (EXCEPT TOLLWAYS)
 - STATE HIGHWAYS & EXPRESSWAYS TO BE CLEANED
 - - - FUTURE HIGHWAYS
 - VARIOUS AGENCIES HIGHWAYS

REVISIONS	
NAME	DATE

ILLINOIS DEPARTMENT OF TRANSPORTATION
 ARTERIAL CLEANING
 LOCATION MAP
 WILL COUNTY
 JOLIET AND NEW LENOX TEAM SECTION

SCALE: VERT. _____
 HORIZ. _____

DATE _____ DRAWN BY _____
 CHECKED BY _____

PLOT DATE = 9/24/2007
 FILE NAME = c:\projects\127988\weepingpoint-ac22008.dgn
 PLOT SCALE = 56.00000 / 1 IN.
 USER NAME = mlgjlp