
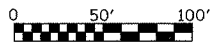


F.A.P. RTE.	SECTION	COUNTY	TOTAL SHEETS	SHEET NO.
545	5HBR	ROCK ISLAND	139	26

STA. 619+00 TO STA. 635+00  
 FED. ROAD DIST. NO. ILLINOIS FED. AID PROJECT

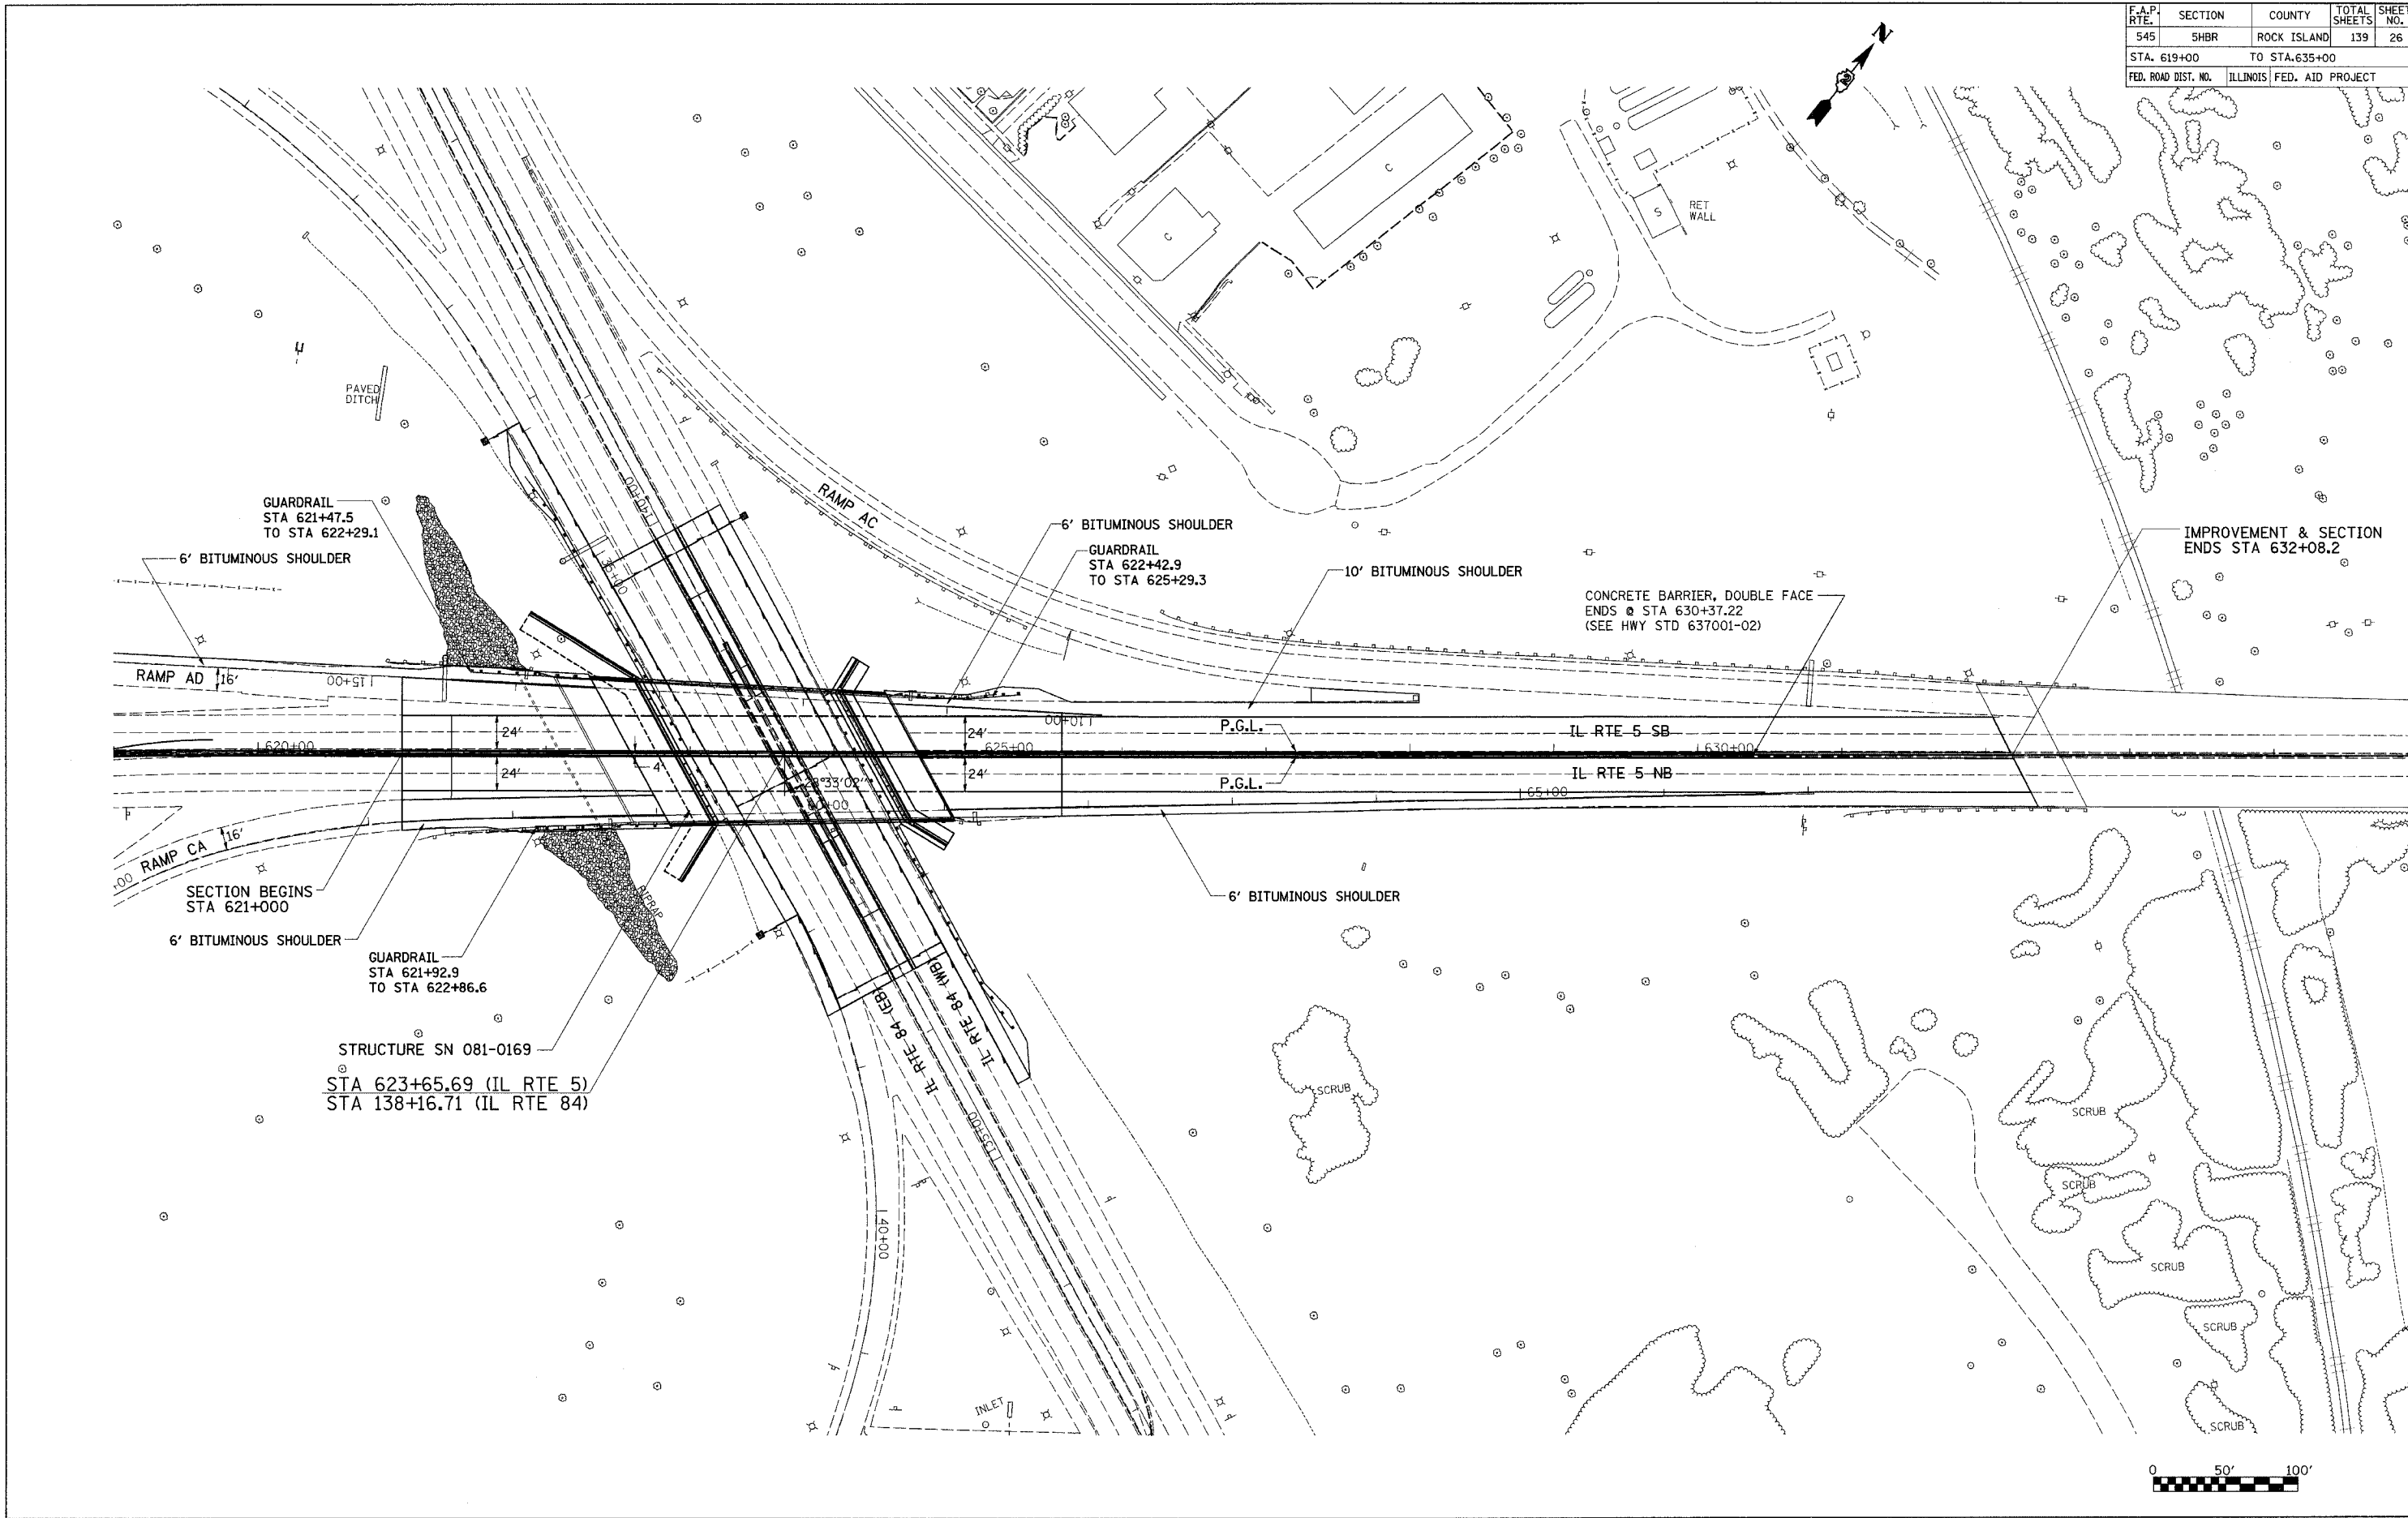

PLOT DATE = Wed Aug 22 13:45:02 2007  
 PLOT SCALE = 50.0000 / IN.  
 USER NAME = domadd