




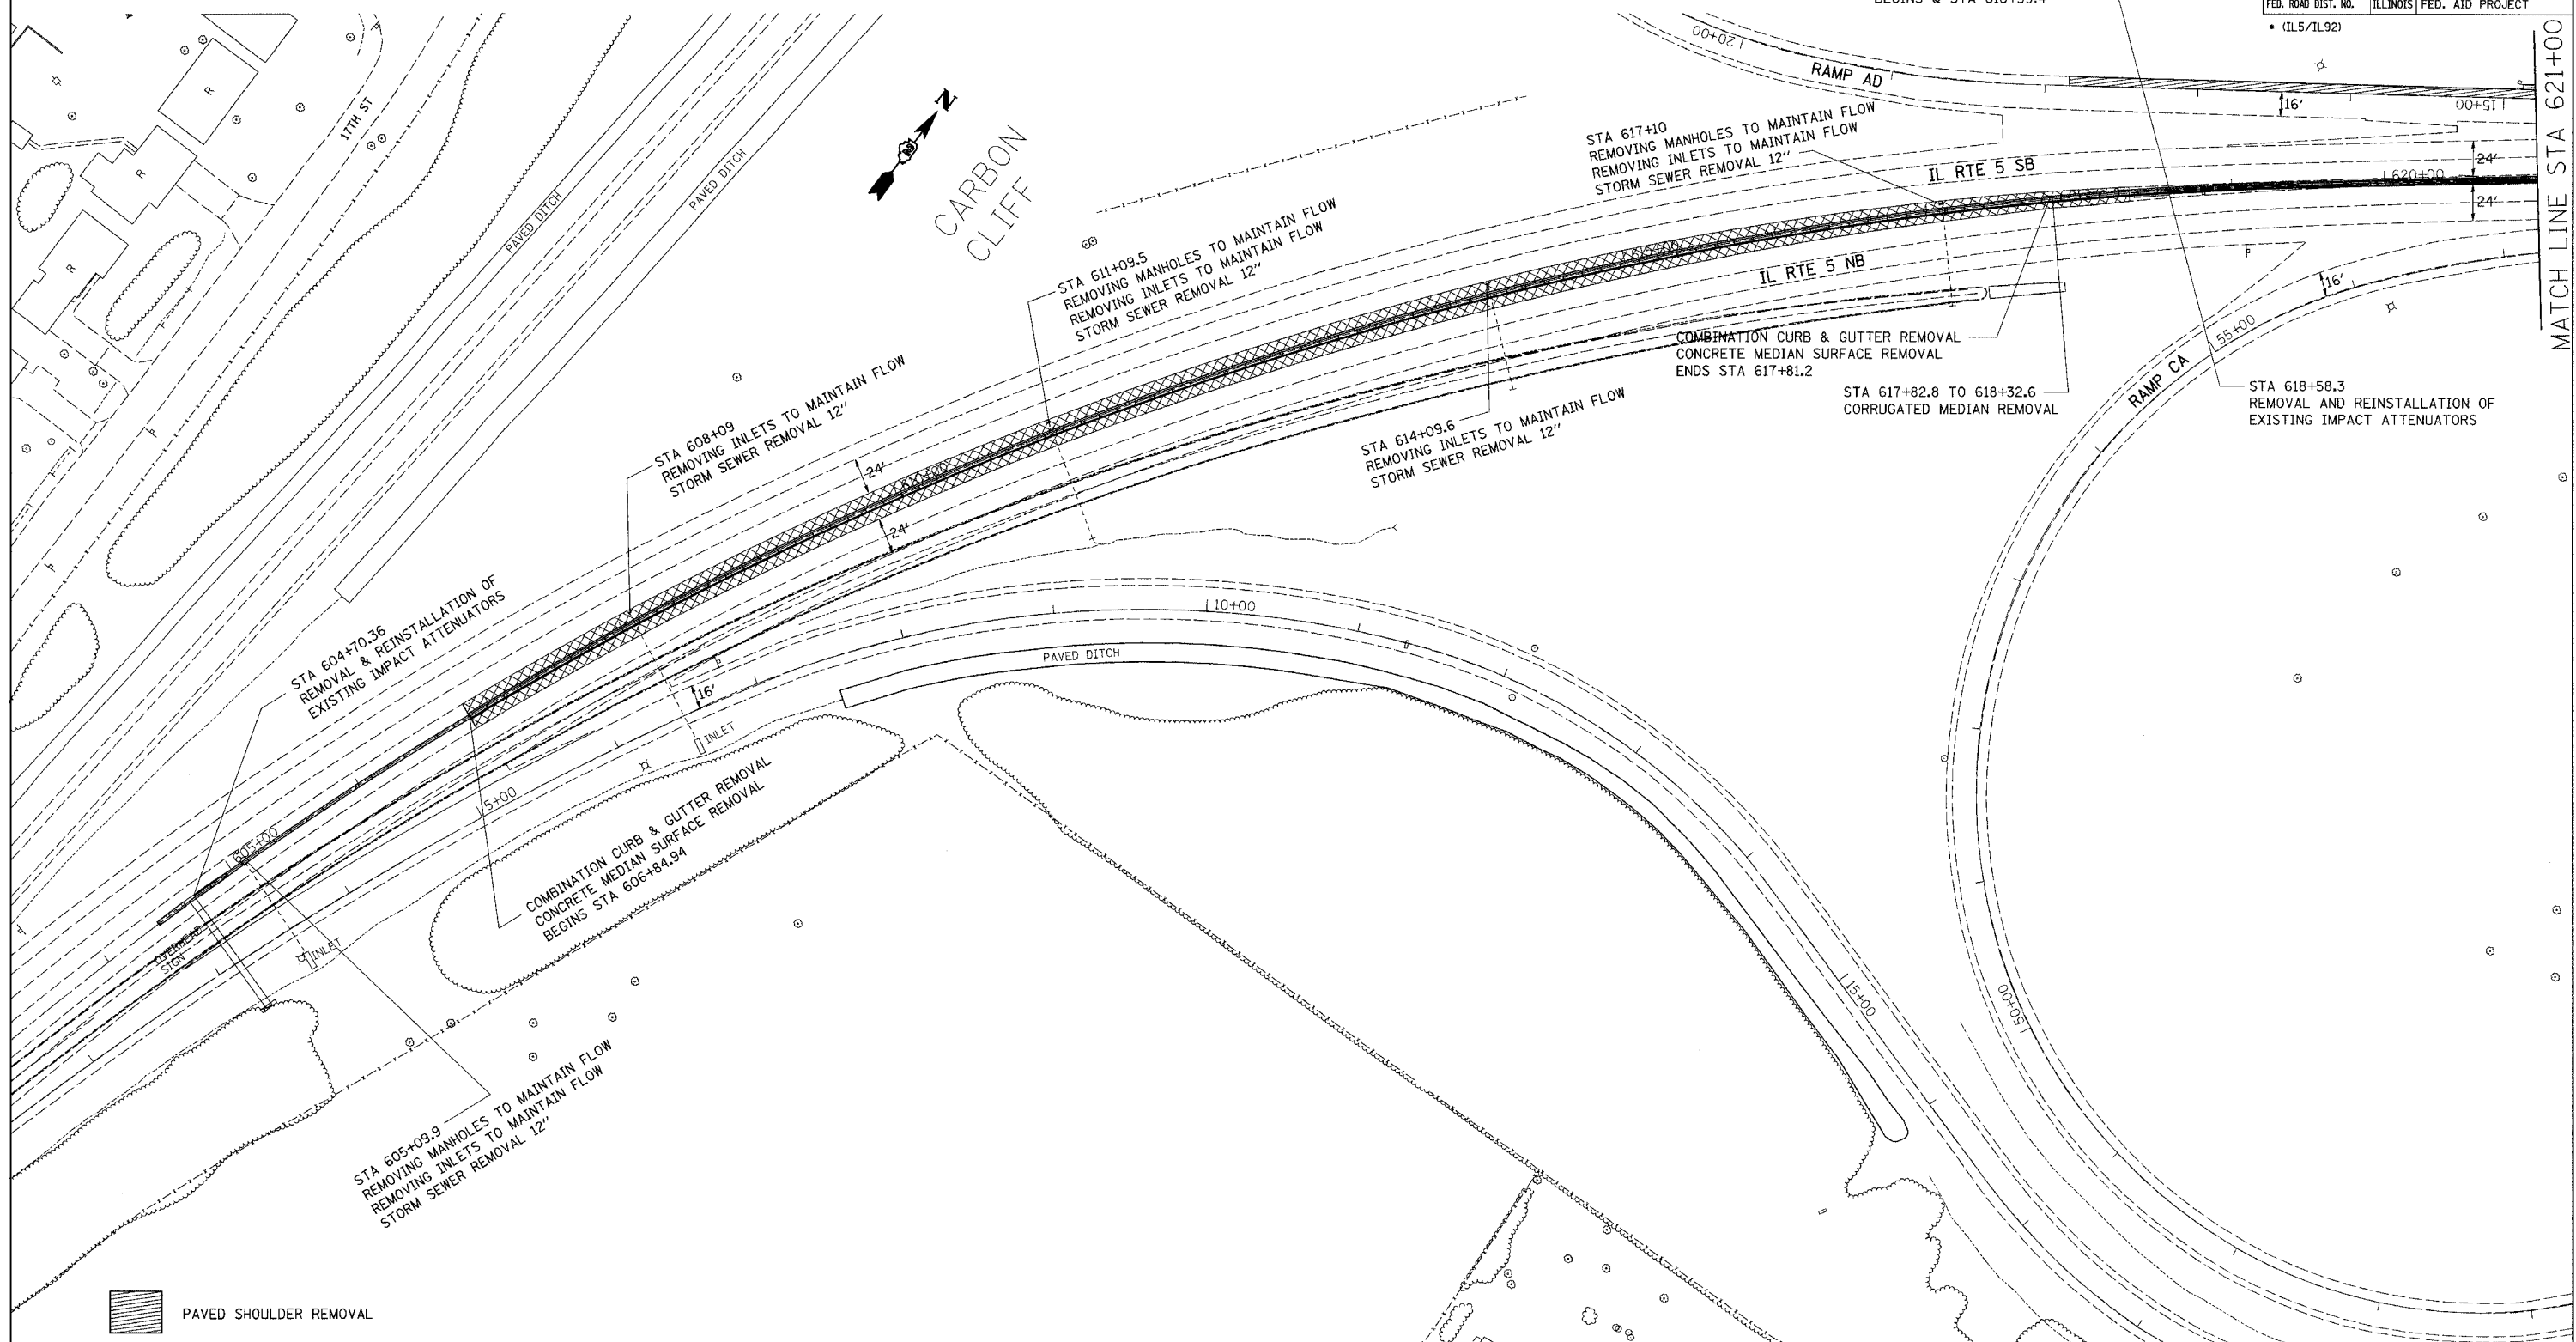

IL RTE 5 REMOVAL

CONTRACT NO. 64931

F.A.P. RTE.	SECTION	COUNTY	TOTAL SHEETS	SHEET NO.
595	5HBR	ROCK ISLAND	139	29
STA.		TO STA.		
FED. ROAD DIST. NO.		ILLINOIS FED. AID PROJECT		
• (IL5/IL92)				




-  PAVED SHOULDER REMOVAL
-  PAVEMENT REMOVAL
-  REMOVAL OF CURB & GUTTER (B9.24) AND 4" RAISED MEDIAN
-  MILLING & RESURFACING

REVISIONS	
NAME	DATE

ILLINOIS DEPARTMENT OF TRANSPORTATION
FAP ROUTE 595 (IL5/IL92)
SECTION 5HBR
ROCK ISLAND COUNTY

SCALE: VERT. _____
 HORIZ. _____

DATE _____ DRAWN BY _____
 CHECKED BY _____

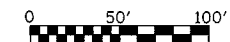

PLOT DATE = Wed Aug 22 13:47:12 2007
 FILE NAME = c:\p\proj\595\6208283\6208283-rem.dgn
 USER NAME = gregg

IL RTE 5 REMOVAL