


F.A.P. RTE.	SECTION	COUNTY	TOTAL SHEETS	SHEET NO.
595	5HBR	ROCK ISLAND	139	34
STA. 577+00		TO STA. 603+00		
FED. ROAD DIST. NO.	ILLINOIS	FED. AID PROJECT		

STAGE 2

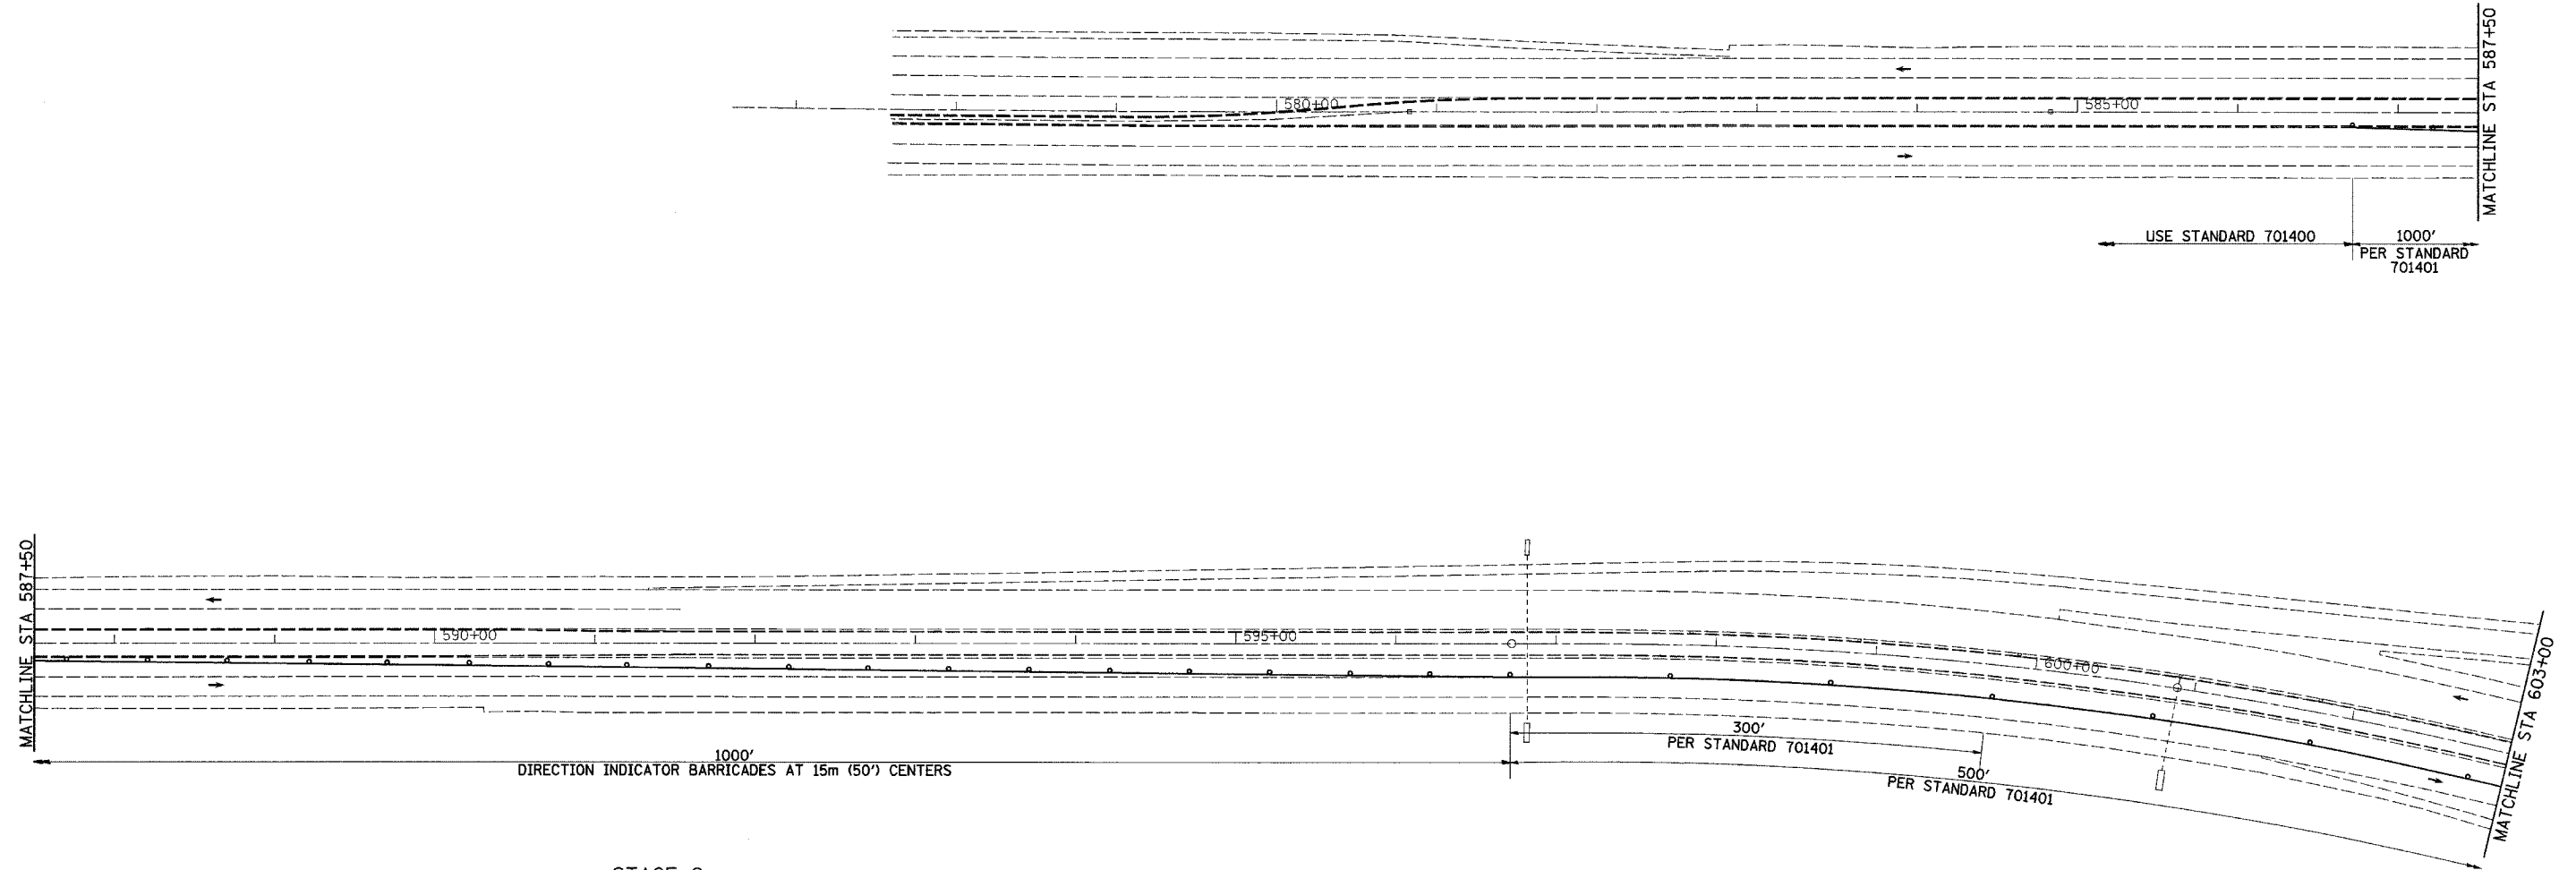

STAGE 2

1. SET UP TRAFFIC CONTROL AND PROTECTION ACCORDING TO STANDARDS 701406 FOR CONCRETE BARRIER WALL REMOVAL AND RELOCATION 701401 FOR CONCRETE SURFACE REMOVAL AND COMBINATION CURB & GUTTER REMOVAL
2. REMOVE MEDIAN SURFACE, COMBINATION CURB AND GUTTER AND CONCRETE BARRIER WALL.
3. REMOVE MANHOLES, ADJUST INLETS, AND ADD DRAINAGE STRUCTURES AT LOCATIONS INDICATED IN THE SCHEDULE OF QUANTITIES AND PLAN SHEETS.
4. CONSTRUCT PAVEMENT AT MEDIAN REMOVAL LOCATION AND TEMPORARY PAVEMENT AT DRAINAGE STRUCTURE LOCATIONS.
5. PLACE CONCRETE BARRIER, DOUBLE FACE FROM STA 604+70.4 TO STA 610+16.1.
6. PLACE TEMPORARY BARRIER WALL FROM STA 610+16.1 TO STA 630+37.22.

SYMBOLS

- WORK AREA
- MEDIAN REMOVAL

NOTES: SEE HIGHWAY STANDARDS 701400, 701406, 701401, 702001 FOR OTHER DEVICES NOT SHOWN

PLOT DATE = Thu, Sep 20 14:32:57, 2007
 FILE NAME = c:\p\projects\2007\20070920\64931\stage2.dgn
 PLOT SCALE = 5000000 / 1 IN.
 USER NAME = c:\users\ltopg

