
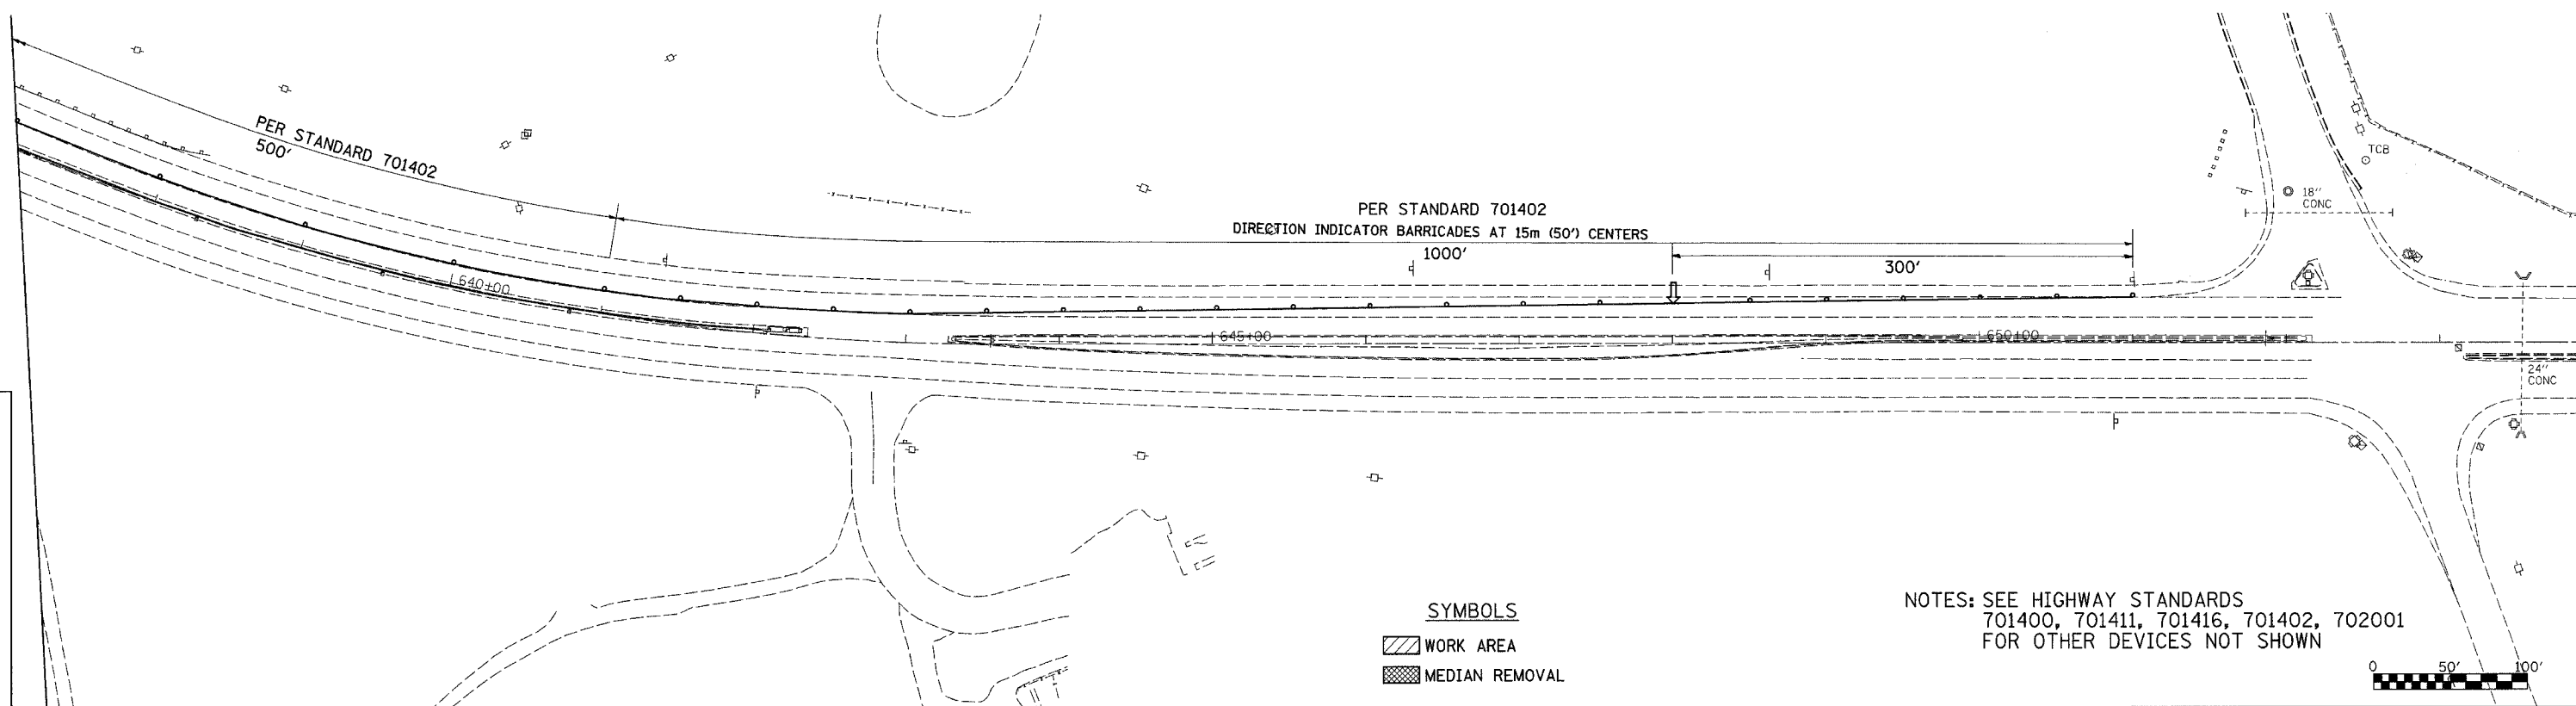
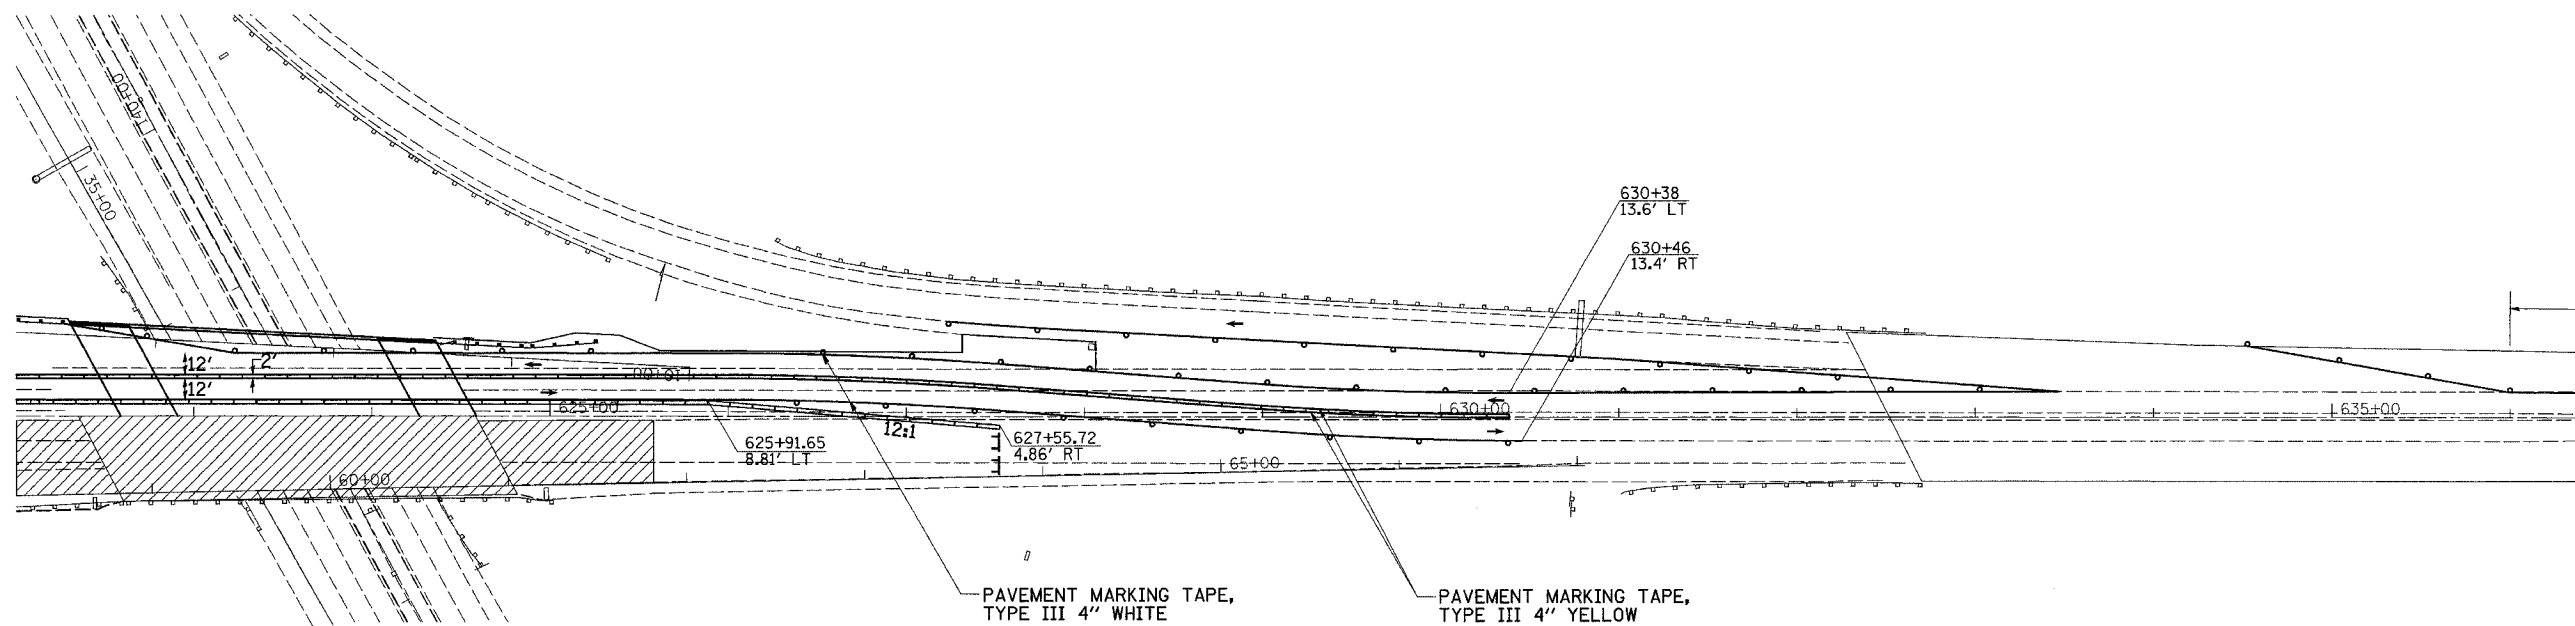


F.A.P. RTE.	SECTION	COUNTY	TOTAL SHEETS	SHEET NO.
595	5HBR	ROCK ISLAND	139	43
STA. 620+00		TO STA. 636+00		
FED. ROAD DIST. NO.		ILLINOIS	FED. AID PROJECT	

STAGE 4

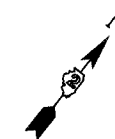

PLOT DATE = Thu, Sep 28, 14:52:55 2006
 FILE NAME = \\s022023\c022023p2.dgn
 PLOT SCALE = 58.0000 / IN.
 USER NAME = costellojg

NOTES: SEE HIGHWAY STANDARDS
 701400, 701411, 701416, 701402, 702001
 FOR OTHER DEVICES NOT SHOWN

