



F.A.P. RTE.	SECTION	COUNTY	TOTAL SHEETS	SHEET NO.
595	5HBR	ROCK ISLAND	139	48
STA.		TO STA.		
FED. ROAD DIST. NO.		ILLINOIS	FED. AID PROJECT	

STAGE 3B & 4B

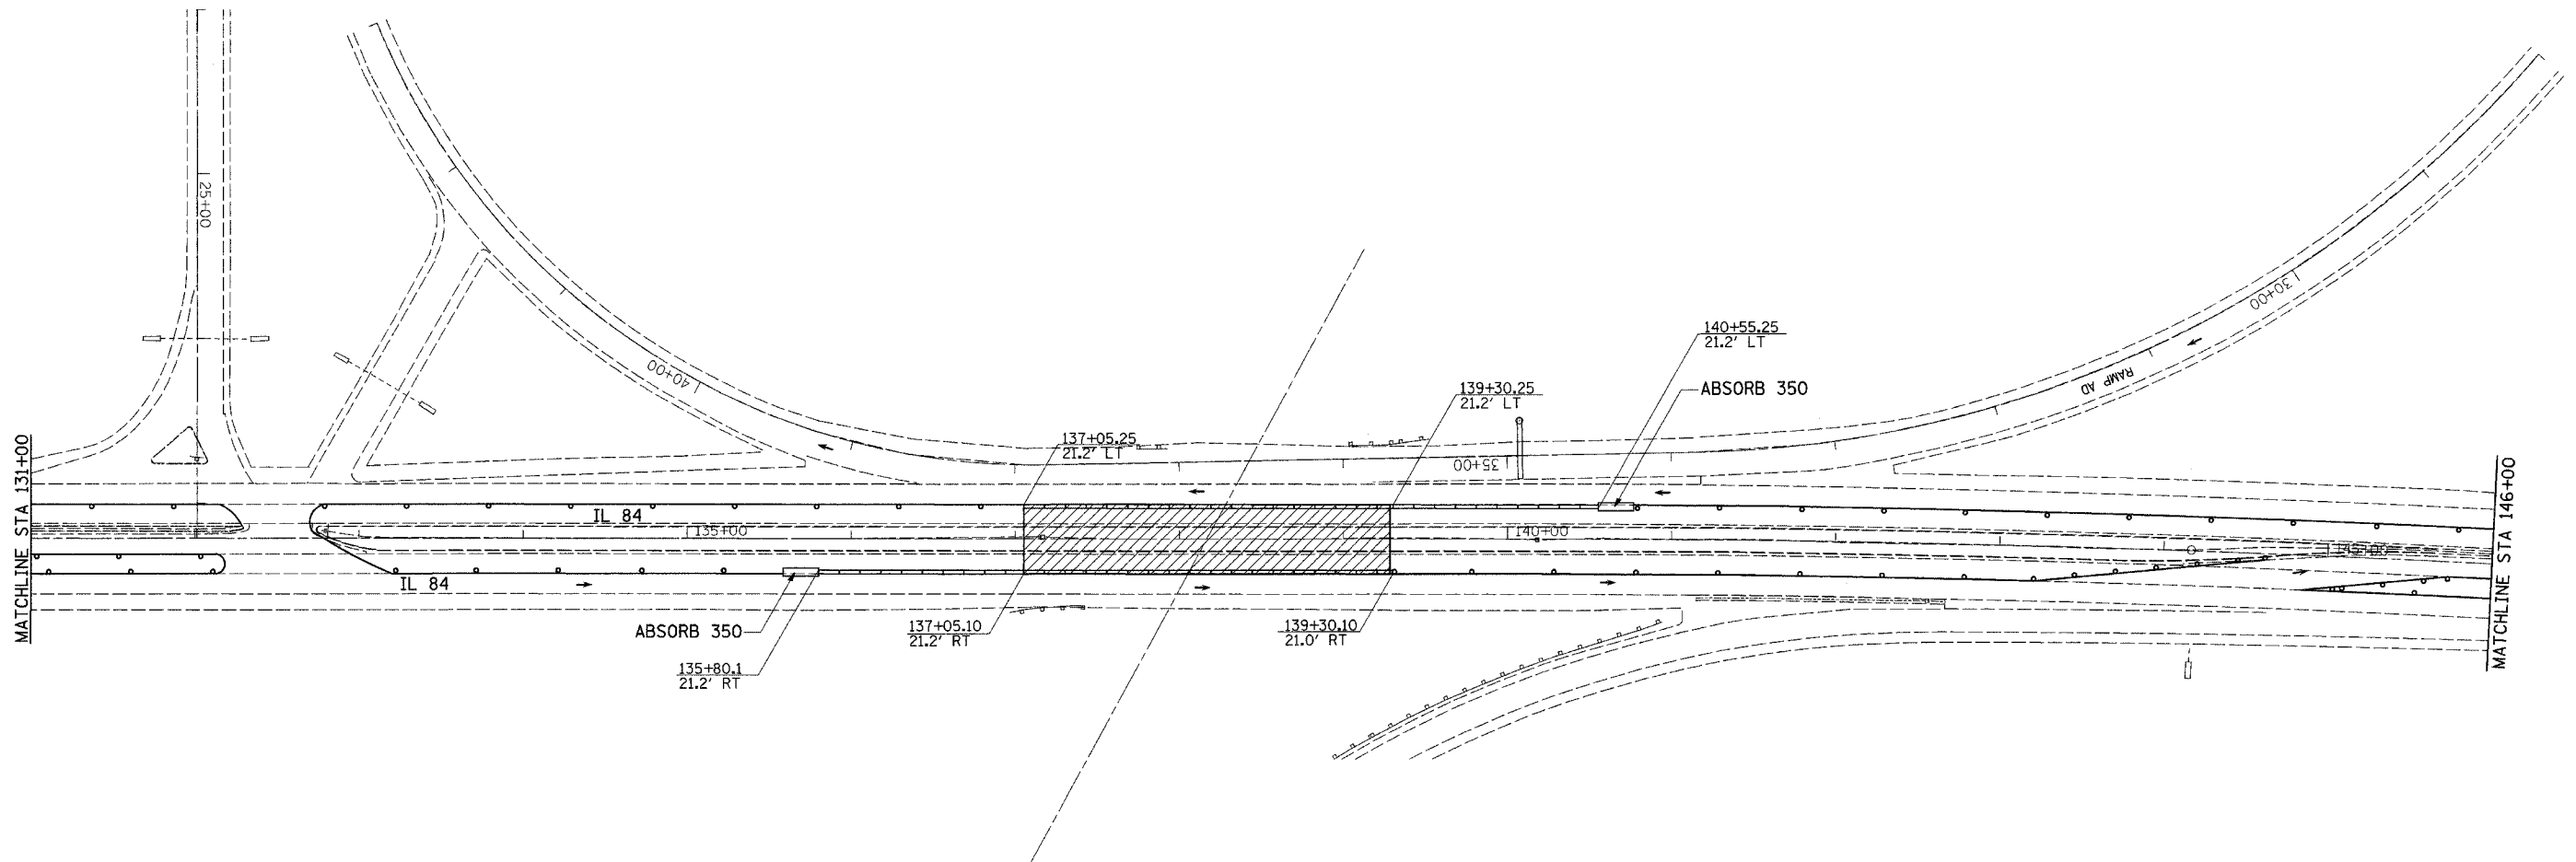

SYMBOLS
 WORK AREA

NOTES: SEE TRAFFIC CONTROL DETAIL AND
 SEE HIGHWAY STANDARDS
 701400, 701402, 702001
 DISTRICT STANDARD 94.2 & 95.2
 FOR OTHER DEVICES NOT SHOWN

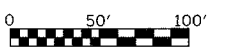

PLOT DATE = Thu Sep 28 14:58:08 2006
 FILE NAME = \\s2028283\cadd\2006\p1-dgn
 PLOT SCALE = 50.000000 / IN.
 USER NAME = constallog