

F.A.P. R.T.E.	SECTION	COUNTY	TOTAL SHEETS	SHEET NO.
*595	SHBR	ROCK ISLAND	139	106


STA.	TO STA.
FED. ROAD DIST. NO.	ILLINOIS FED. AID PROJECT

(IL 5/IL 92)

PAINTING DETAILS


EXIT RAMP

NOTE: GORE HATCHING PLACED ONLY WHEN SCHEDULED IN TH PLANS

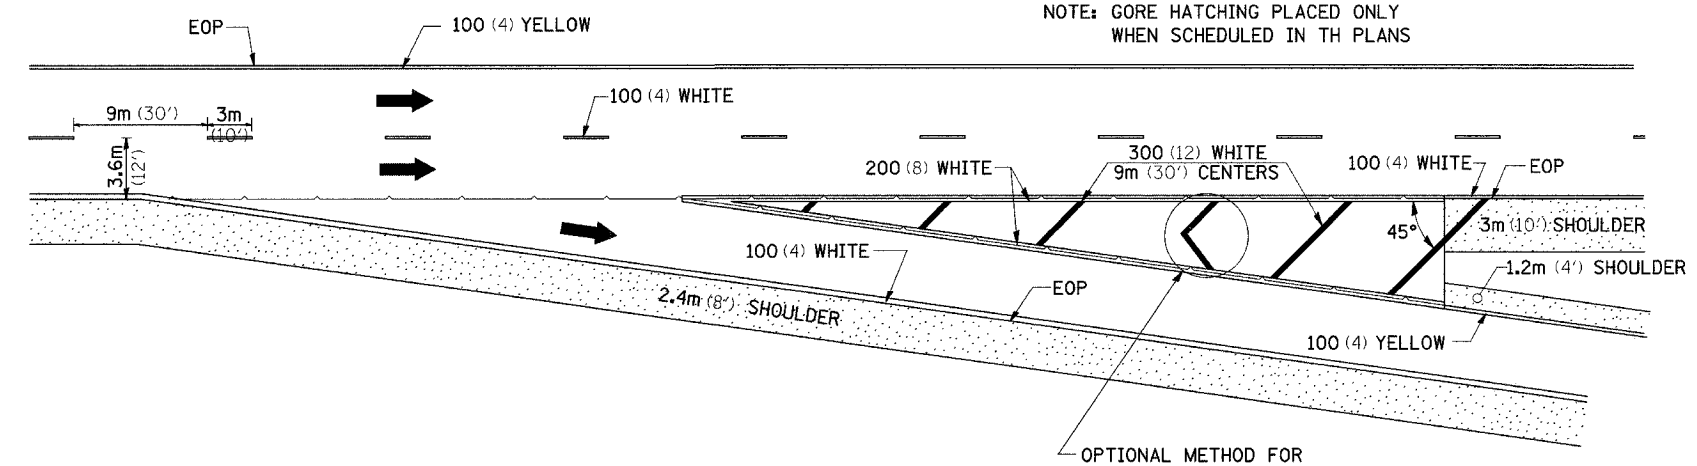


OPTIONAL METHOD FOR HIGH VOLUME OFF RAMP

ENTRANCE RAMP

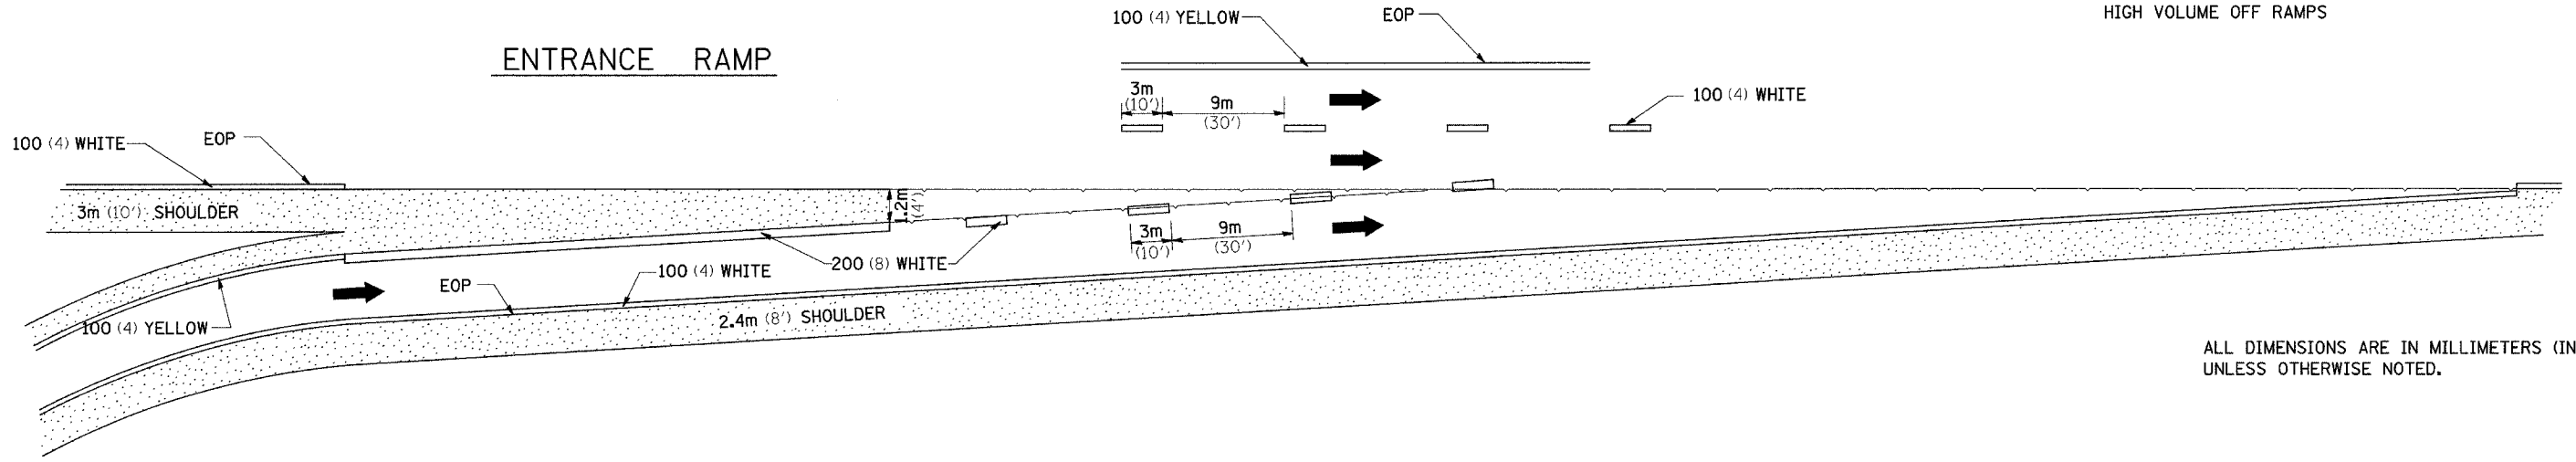

ALL DIMENSIONS ARE IN MILLIMETERS (INCHES) UNLESS OTHERWISE NOTED.

CLOVERLEAF

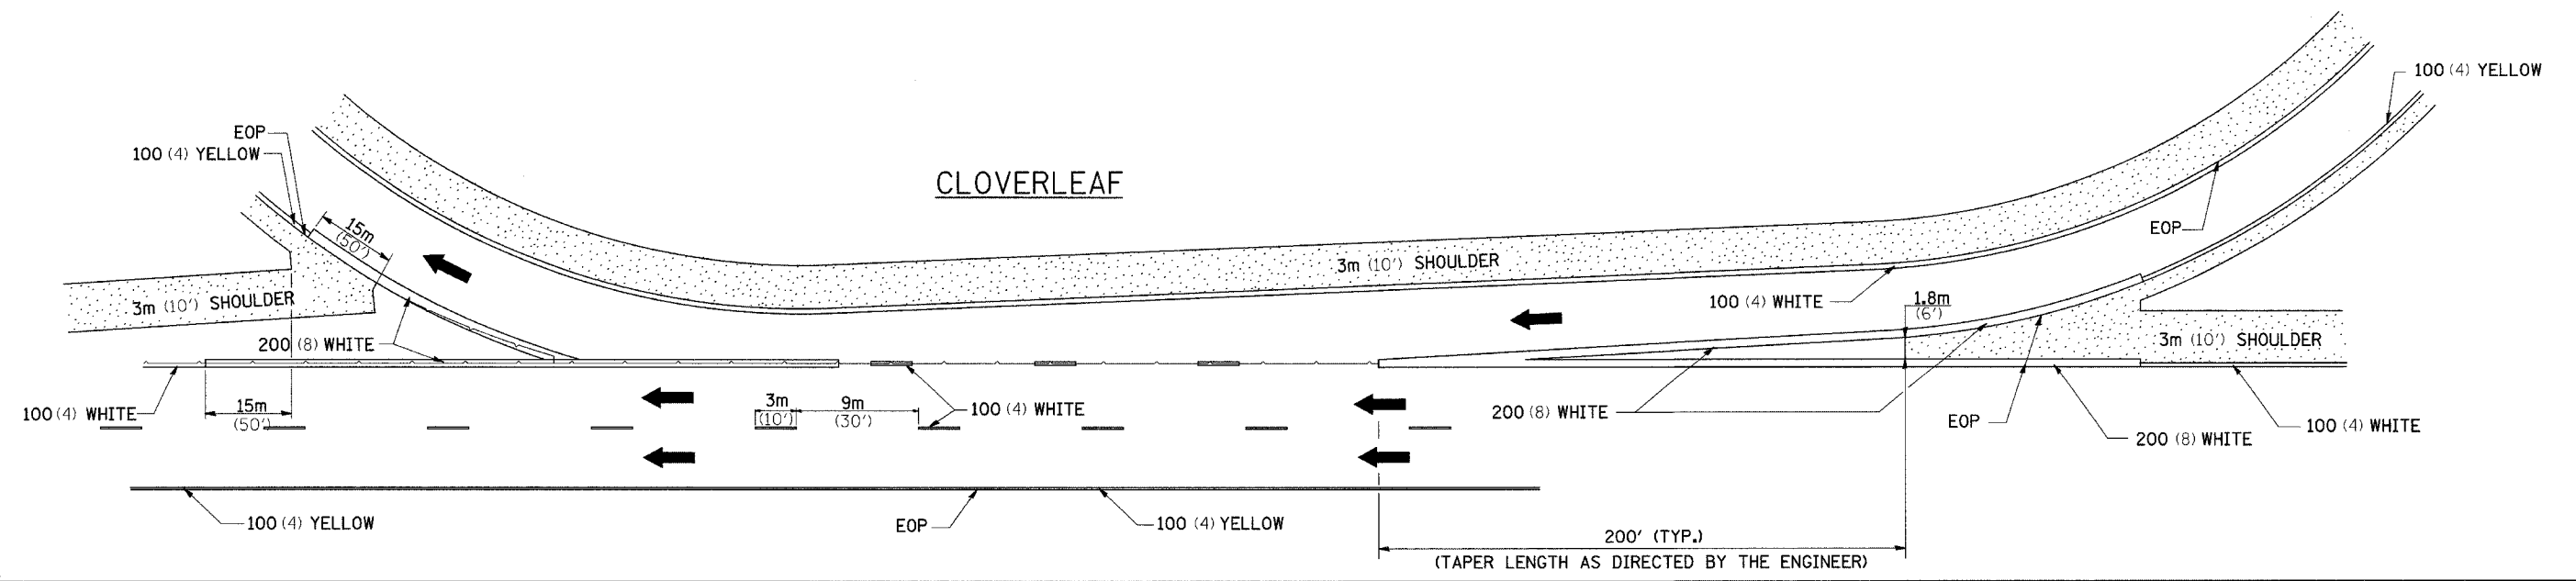

PLOT DATE = Wed Aug 22 13:42:51 2007
FILE NAME = c:\p\proj\secta\p288203\dr8203pl.dgn
SCALE = 1/8" = 1'-0"
REFERENCE = 08/26/07