
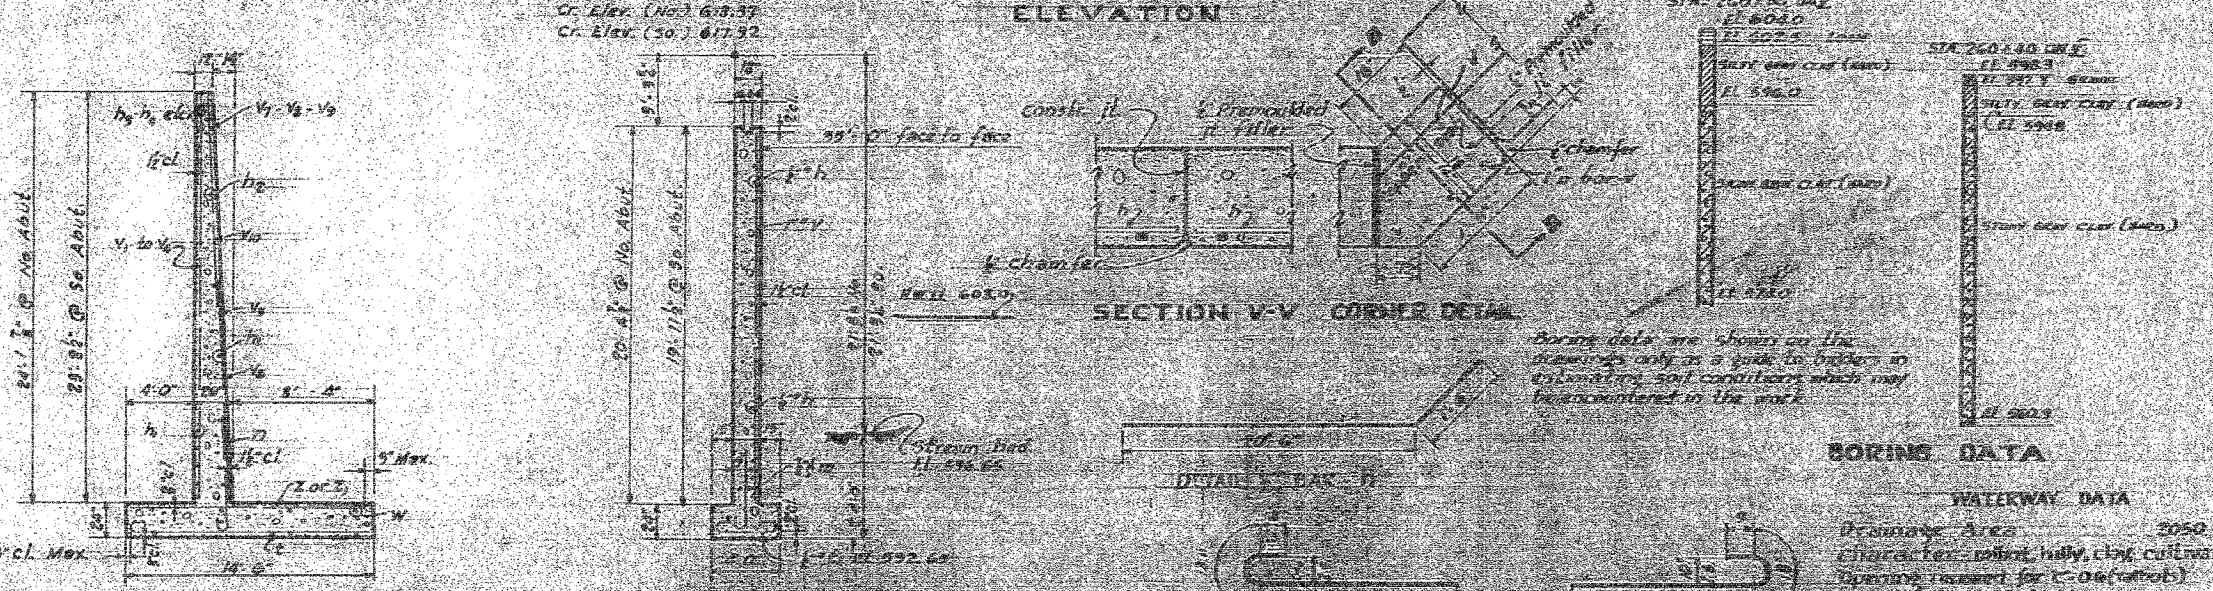


24' x 20' 5" W. 24' Oak 6 ft right
 Sta 260+70 El. 605.64
 No existing structure - Relocation.

STATE OF ILLINOIS
 DEPARTMENT OF PUBLIC WORKS & BUILDINGS
 DIVISION OF HIGHWAYS

DESIGN NO.	PROJECT	SECTION	DATE	SHEET NO.
PA 97	58-1	20 Sells	7	5
SHEET NO. 2				3 SHEETS
Sheet 25 of 32				

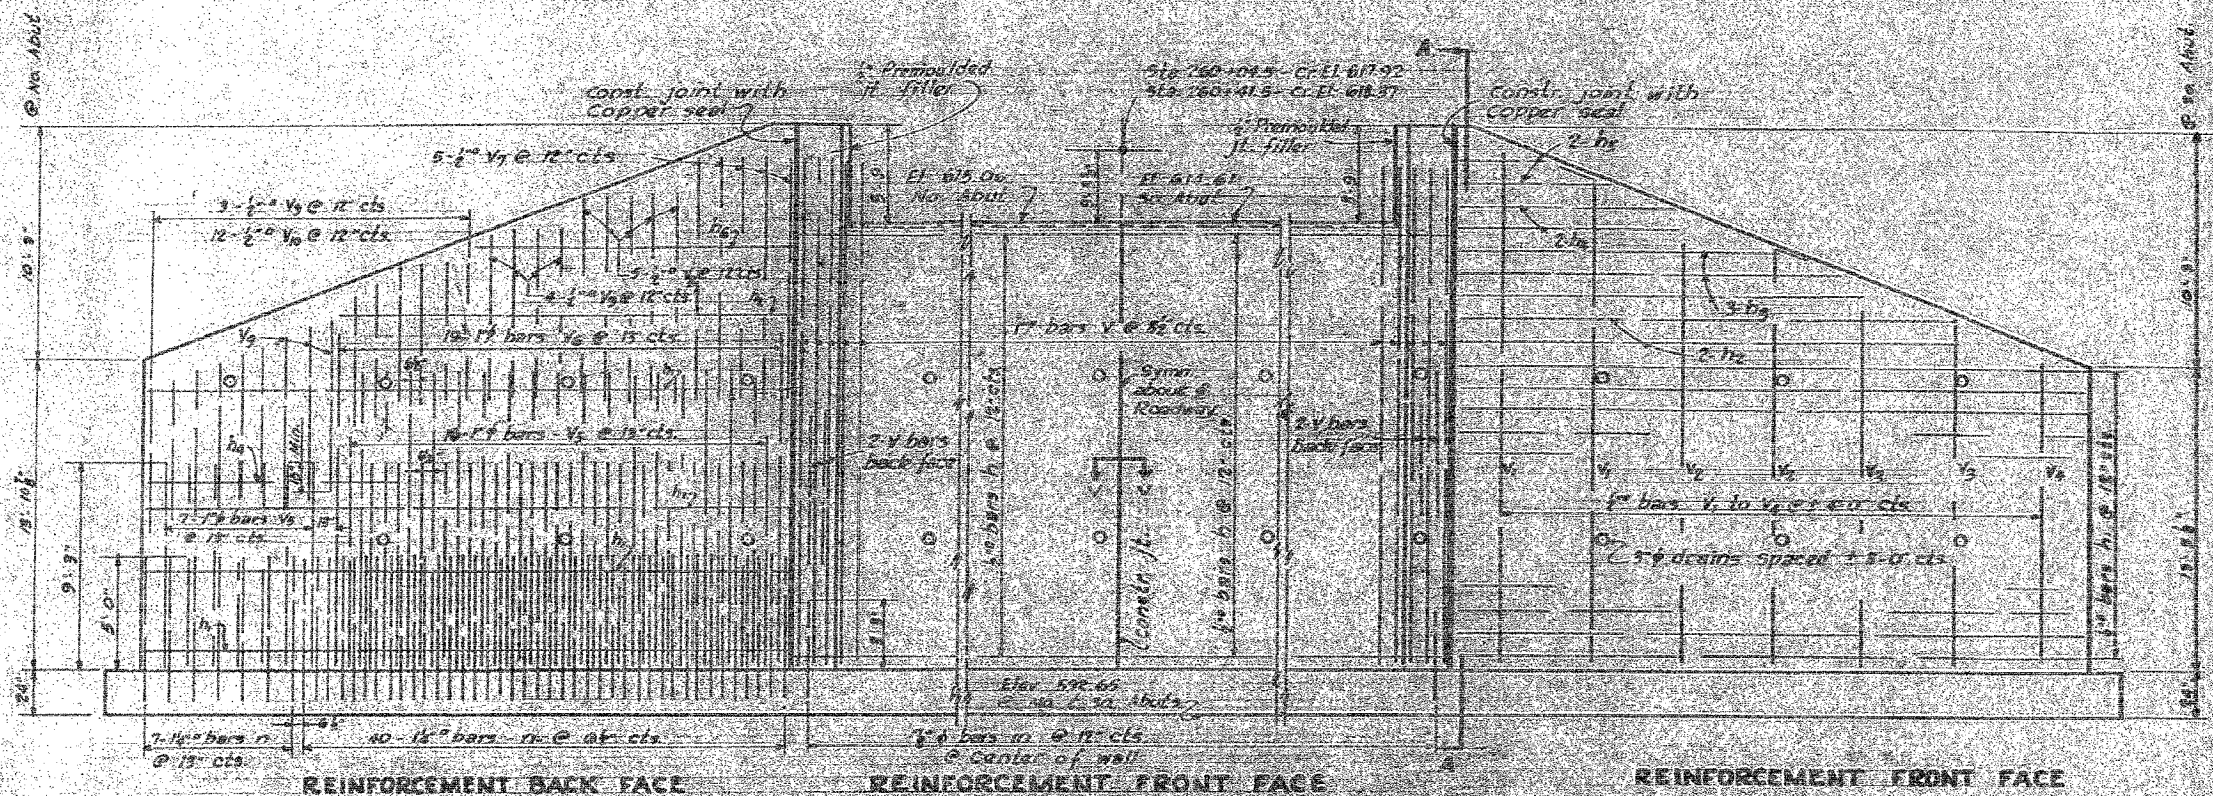

Note: Before concrete is placed the formwork for the wings shall be pushed back 2" to allow for deflection after the embankment is placed.

COMPUTED	<i>J. J. [Signature]</i>
CHECKED	<i>[Signature]</i>
DRAWN	<i>C. L. HARRIS</i>
CHECKED	<i>[Signature]</i>
ASSEMBLED	<i>[Signature]</i>
CHECKED	<i>[Signature]</i>

DESIGNED BY *J. J. [Signature]*
 CHECKED BY *[Signature]*
 DRAWN BY *C. L. HARRIS*
 APPROVED BY *[Signature]*

FOR INFORMATION ONLY

PROJECT 197
 PA 97 - SEC 5B-1
 LA SALLE COUNTY
 STA 260+70