


F.A.P. RTE.	SECTION	COUNTY	TOTAL SHEETS	SHEET NO.
693	19 BR-1	FORD	50	8
FED. ROAD DIST. NO. 7 ILLINOIS		FED. AID PROJECT		
CONTRACT NO. 66697				

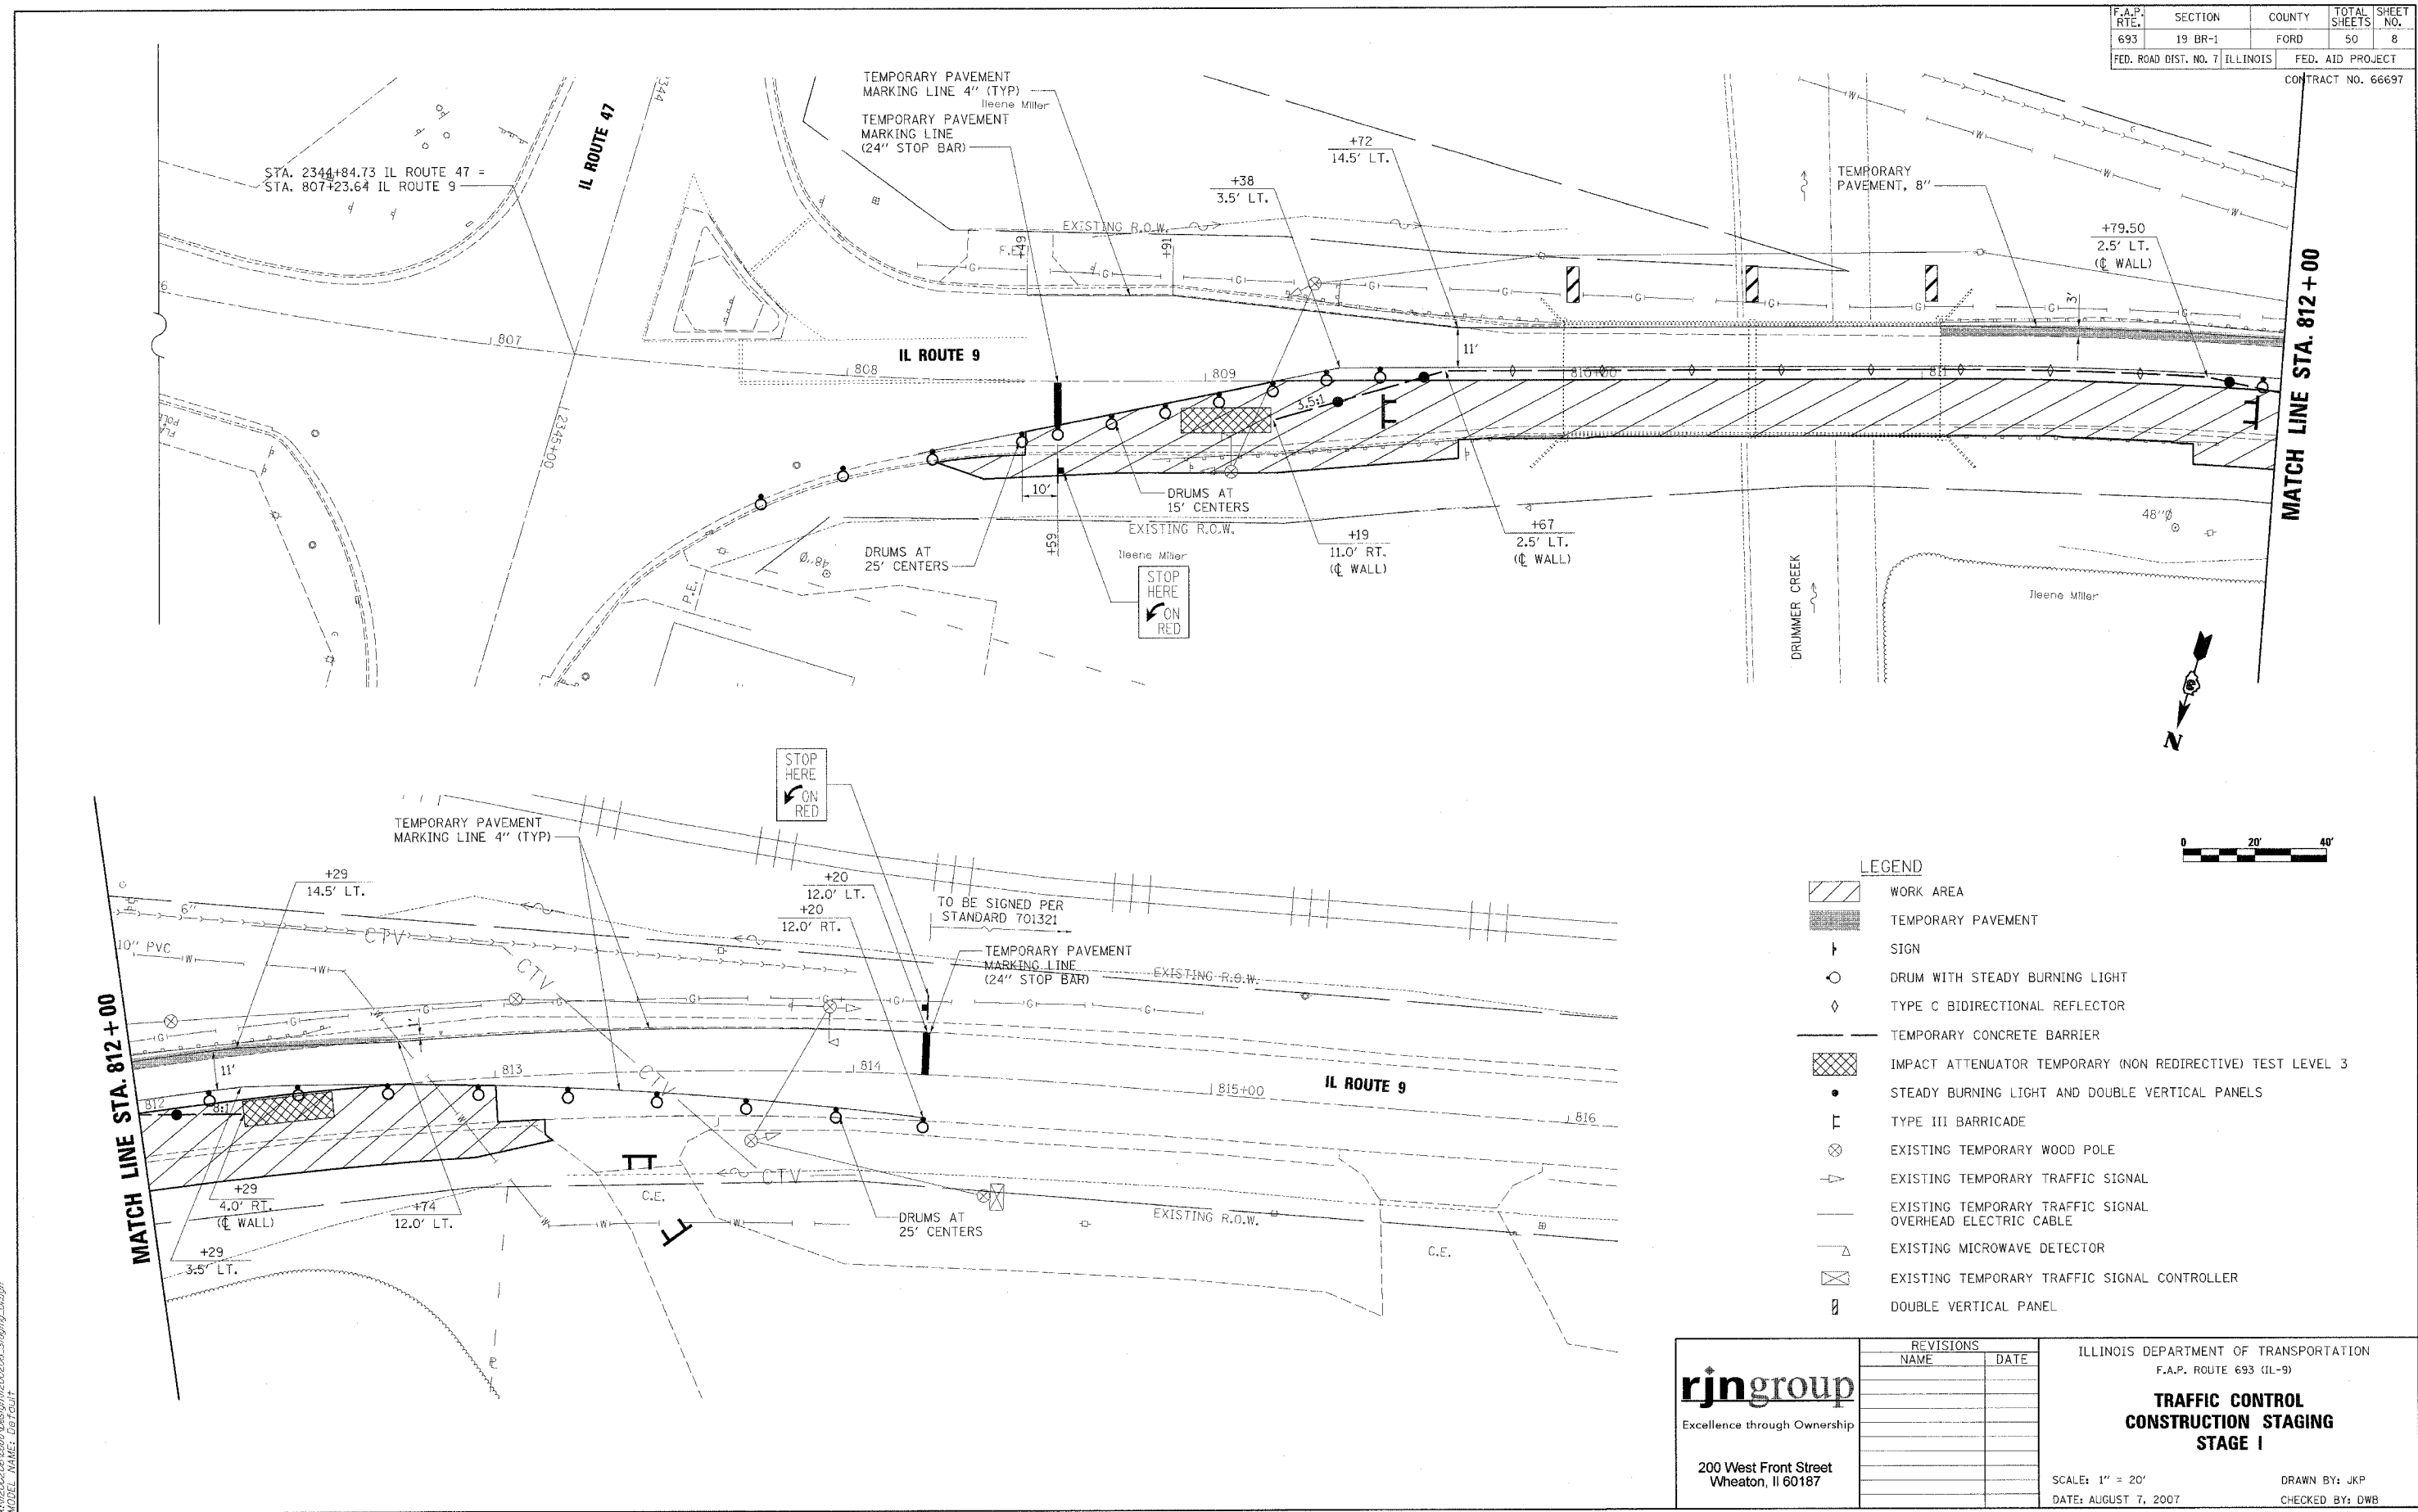

LEGEND

- WORK AREA
- TEMPORARY PAVEMENT
- SIGN
- DRUM WITH STEADY BURNING LIGHT
- TYPE C BIDIRECTIONAL REFLECTOR
- TEMPORARY CONCRETE BARRIER
- IMPACT ATTENUATOR TEMPORARY (NON REDIRECTIVE) TEST LEVEL 3
- STEADY BURNING LIGHT AND DOUBLE VERTICAL PANELS
- TYPE III BARRICADE
- EXISTING TEMPORARY WOOD POLE
- EXISTING TEMPORARY TRAFFIC SIGNAL
- EXISTING TEMPORARY TRAFFIC SIGNAL OVERHEAD ELECTRIC CABLE
- EXISTING MICROWAVE DETECTOR
- EXISTING TEMPORARY TRAFFIC SIGNAL CONTROLLER
- DOUBLE VERTICAL PANEL

rjngroup
 Excellence through Ownership
 200 West Front Street
 Wheaton, IL 60187

REVISIONS	
NAME	DATE

ILLINOIS DEPARTMENT OF TRANSPORTATION
 F.A.P. ROUTE 693 (IL-9)
**TRAFFIC CONTROL
 CONSTRUCTION STAGING
 STAGE I**
 SCALE: 1" = 20'
 DATE: AUGUST 7, 2007
 DRAWN BY: JKP
 CHECKED BY: DWB

PLOT SCALE: H20
 PLOT DATE: 8/9/2007
 PLOT BY: JKP
 PLOTTED BY: JKP
 A:\2002\2006\66697\Design\11000206_Stage10a.dwg
 MODEL NAME: De Fault