



F.A.P. RTE.	SECTION	COUNTY	TOTAL SHEETS	SHEET NO.
693	19 BR-1	FORD	50	11
STA. 808+50		TO STA. 813+00		
FED. ROAD DIST. NO. 7 ILLINOIS		FED. AID PROJECT		CONTRACT NO. 66697

PLAN	SURVEY	DATE
NO. _____	BY _____	_____
NOTE BOOK _____	PLotted _____	_____
NO. _____	DATE _____	_____

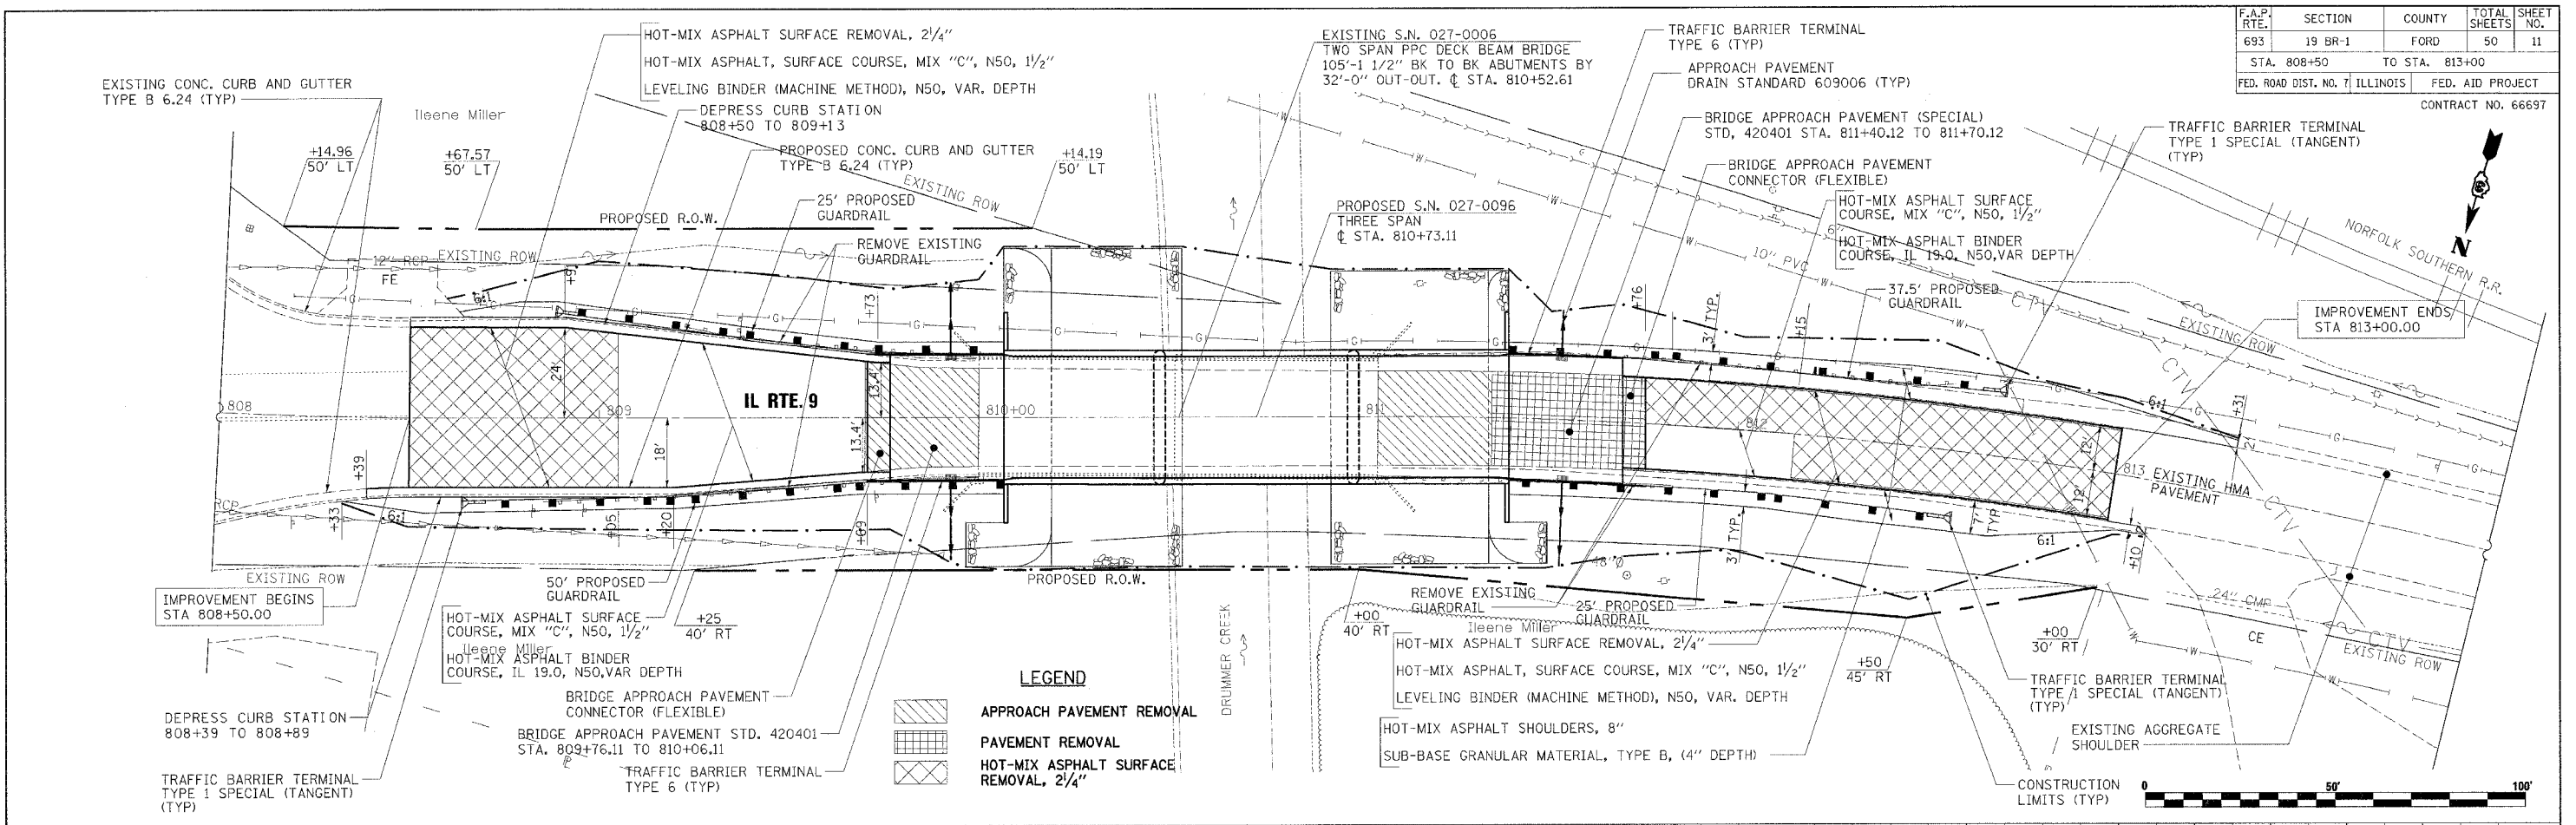

PROFILE	SURVEY	DATE
NO. _____	BY _____	_____
NOTE BOOK _____	PLotted _____	_____
NO. _____	DATE _____	_____

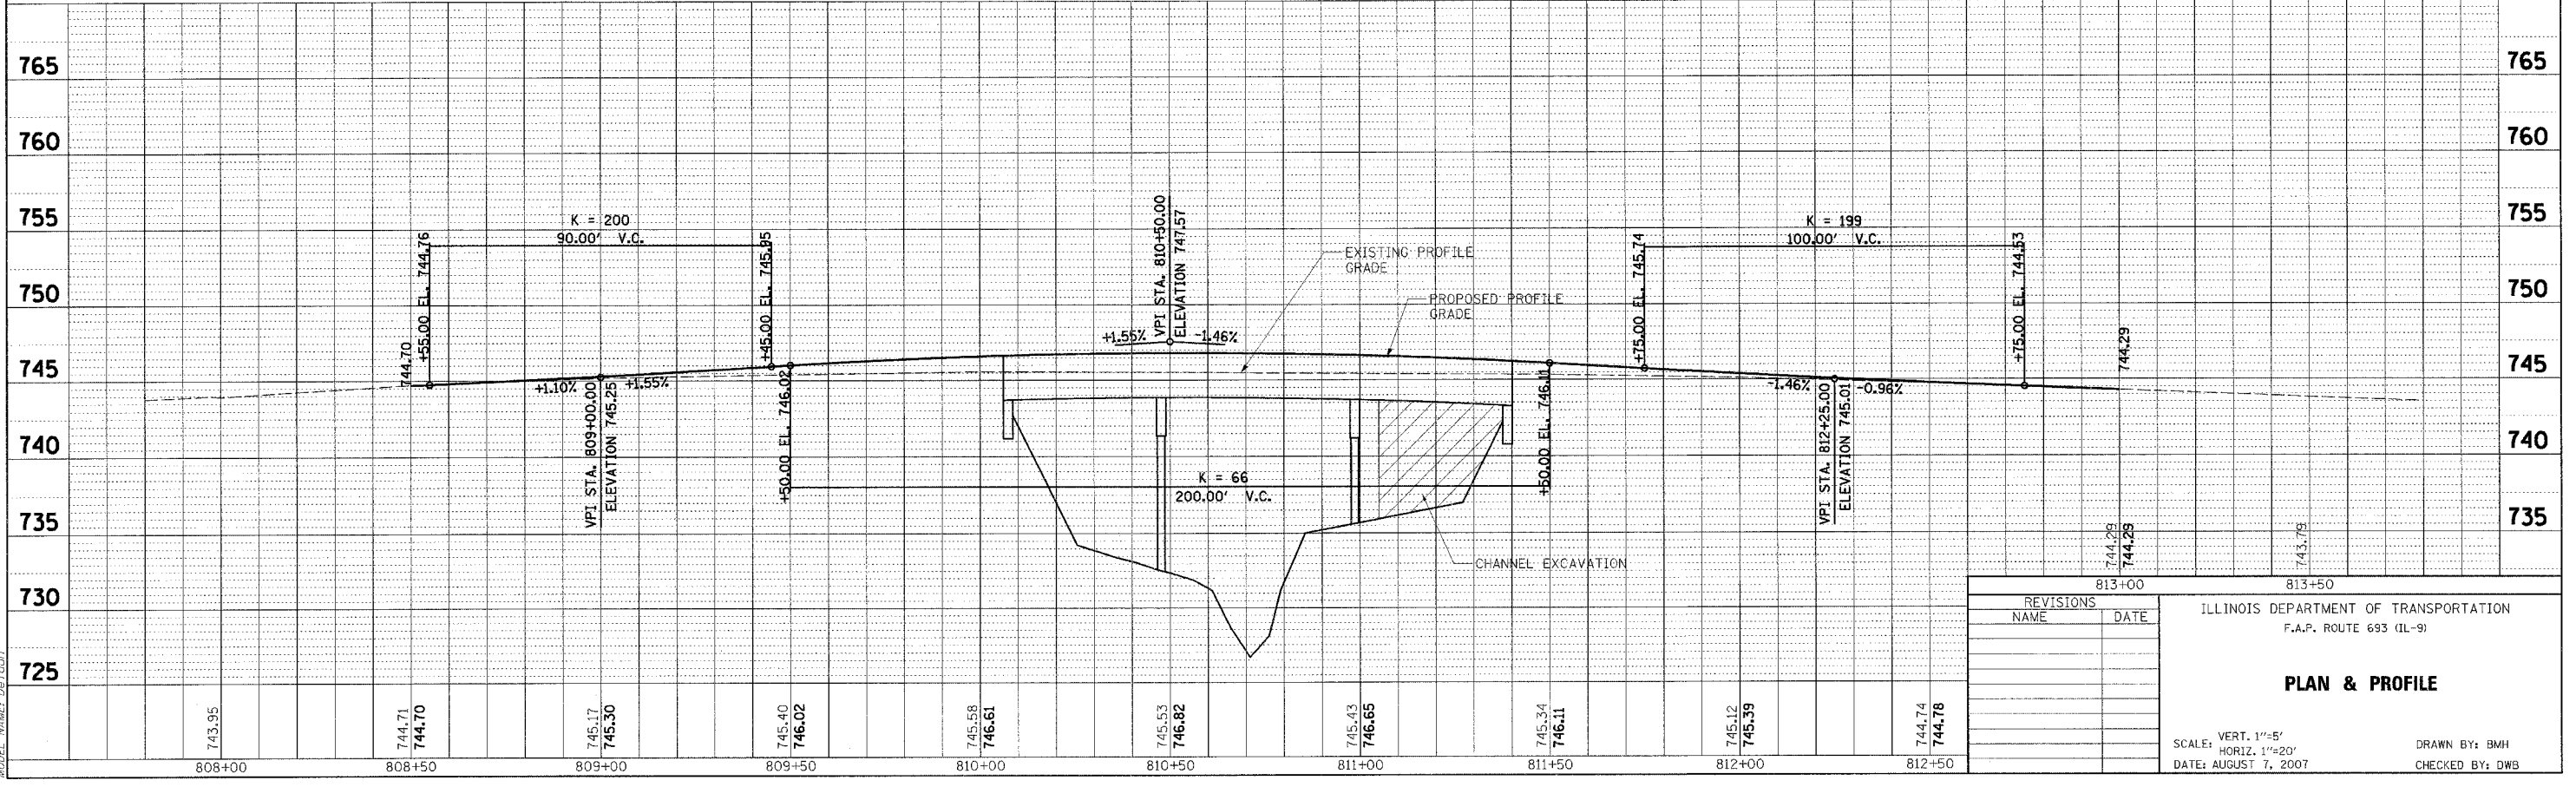

REVISIONS		ILLINOIS DEPARTMENT OF TRANSPORTATION F.A.P. ROUTE 693 (IL-9)
NAME	DATE	
		PLAN & PROFILE SCALE: VERT. 1"=5' HORIZ. 1"=20' DATE: AUGUST 7, 2007 DRAWN BY: BMH CHECKED BY: DWB

PLOT SCALE: H20
 PLOT DATE: 8/9/2007
 PLOT TIME: 1:45:34 PM
 PLOT BY: BMH
 MODEL NAME: DetSUIT