



ROUTE NO.	SECTION	COUNTY	TOTAL SHEETS	SHEET NO.	SHEET NO. 8 20 SHEETS
FAP 693	19BR-1	FORD	50	21	
FED. ROAD DIST. NO. 7	ILLINOIS	FED. AID PROJECT-			

Contract #66697

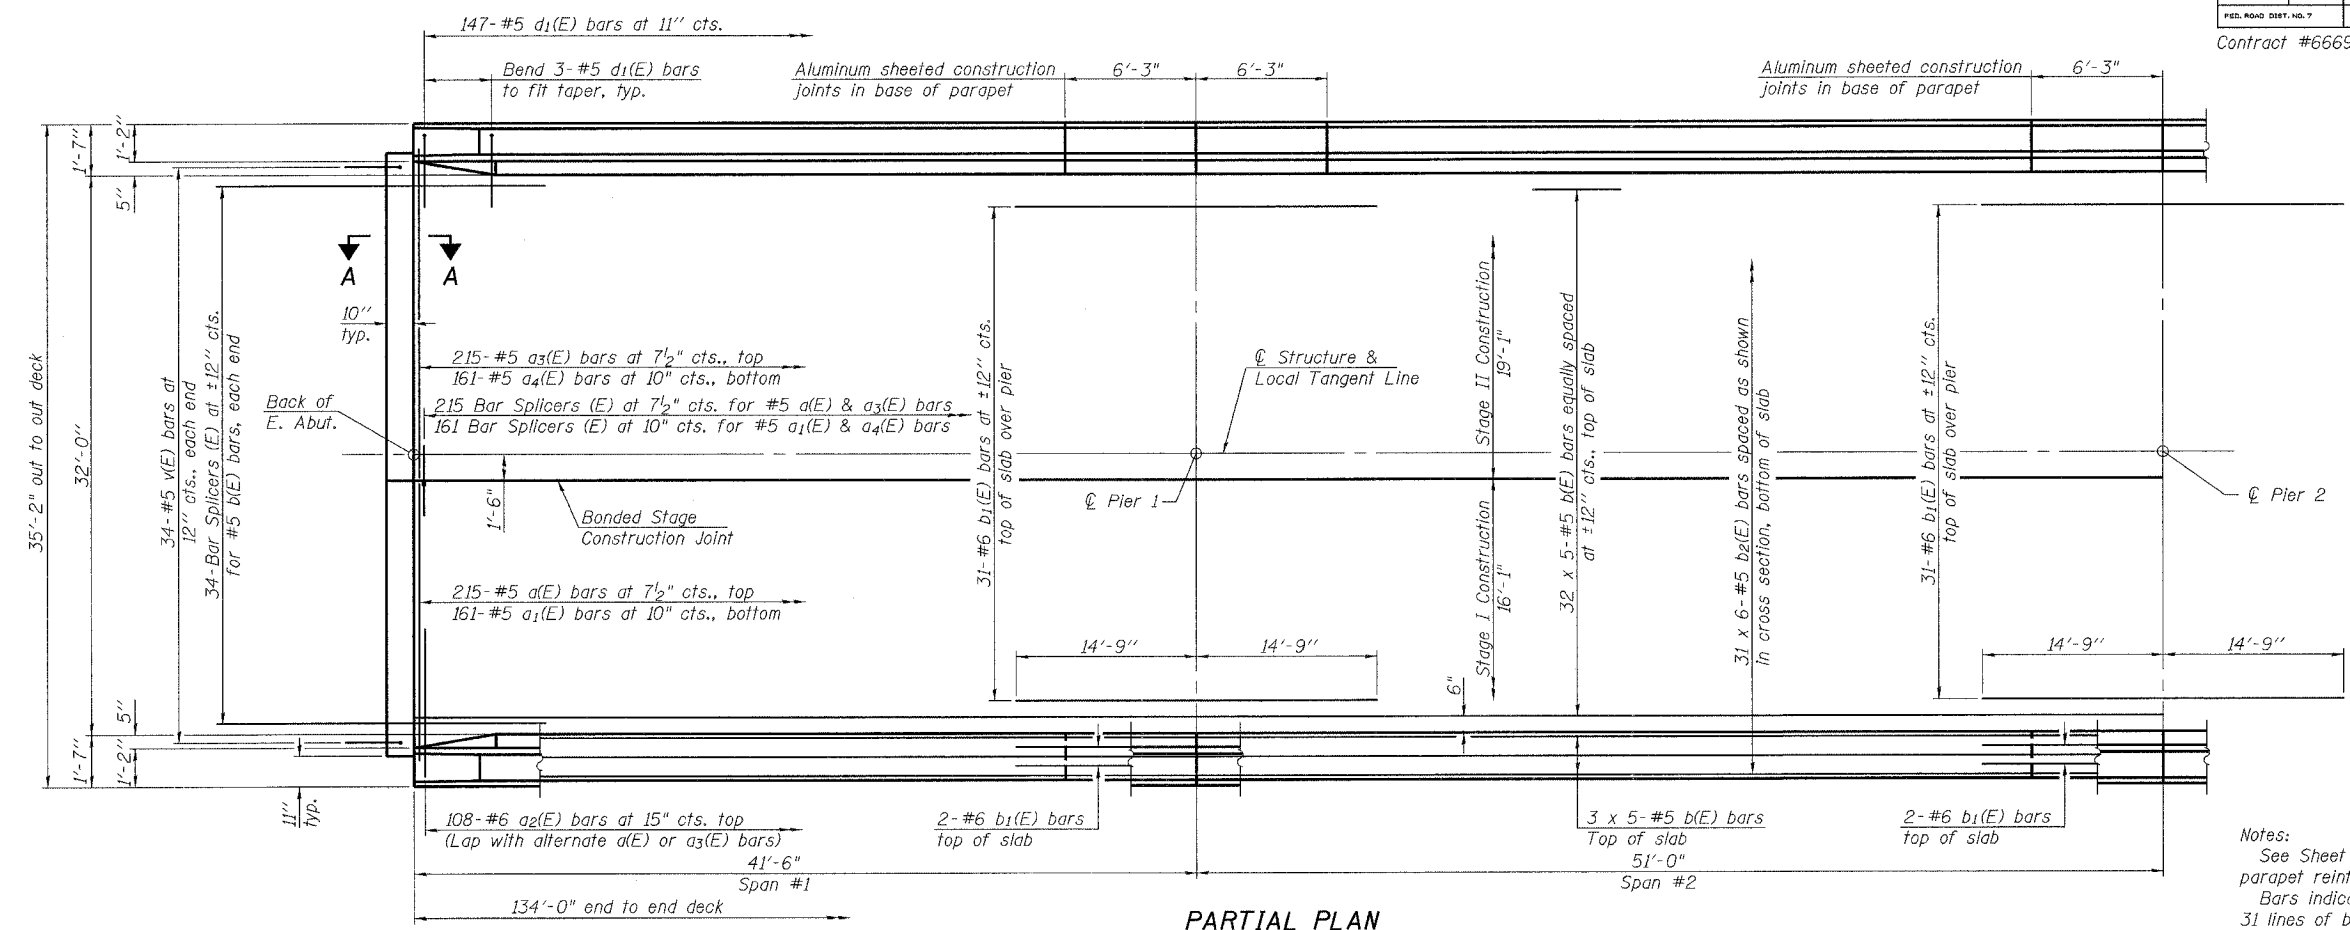

MIN. BAR LAP
#5 bar = 2'-2"

Notes:
See Sheet 9 of 20 for superstructure details, parapet reinforcement and Bill of Material.
Bars indicated thus 31 x 6-#5 etc. indicates 31 lines of bars with 6 lengths per line.
See Sheet 10 of 20 for Section A-A.
See Sheet 16 of 20 for Bar Splicer Details.

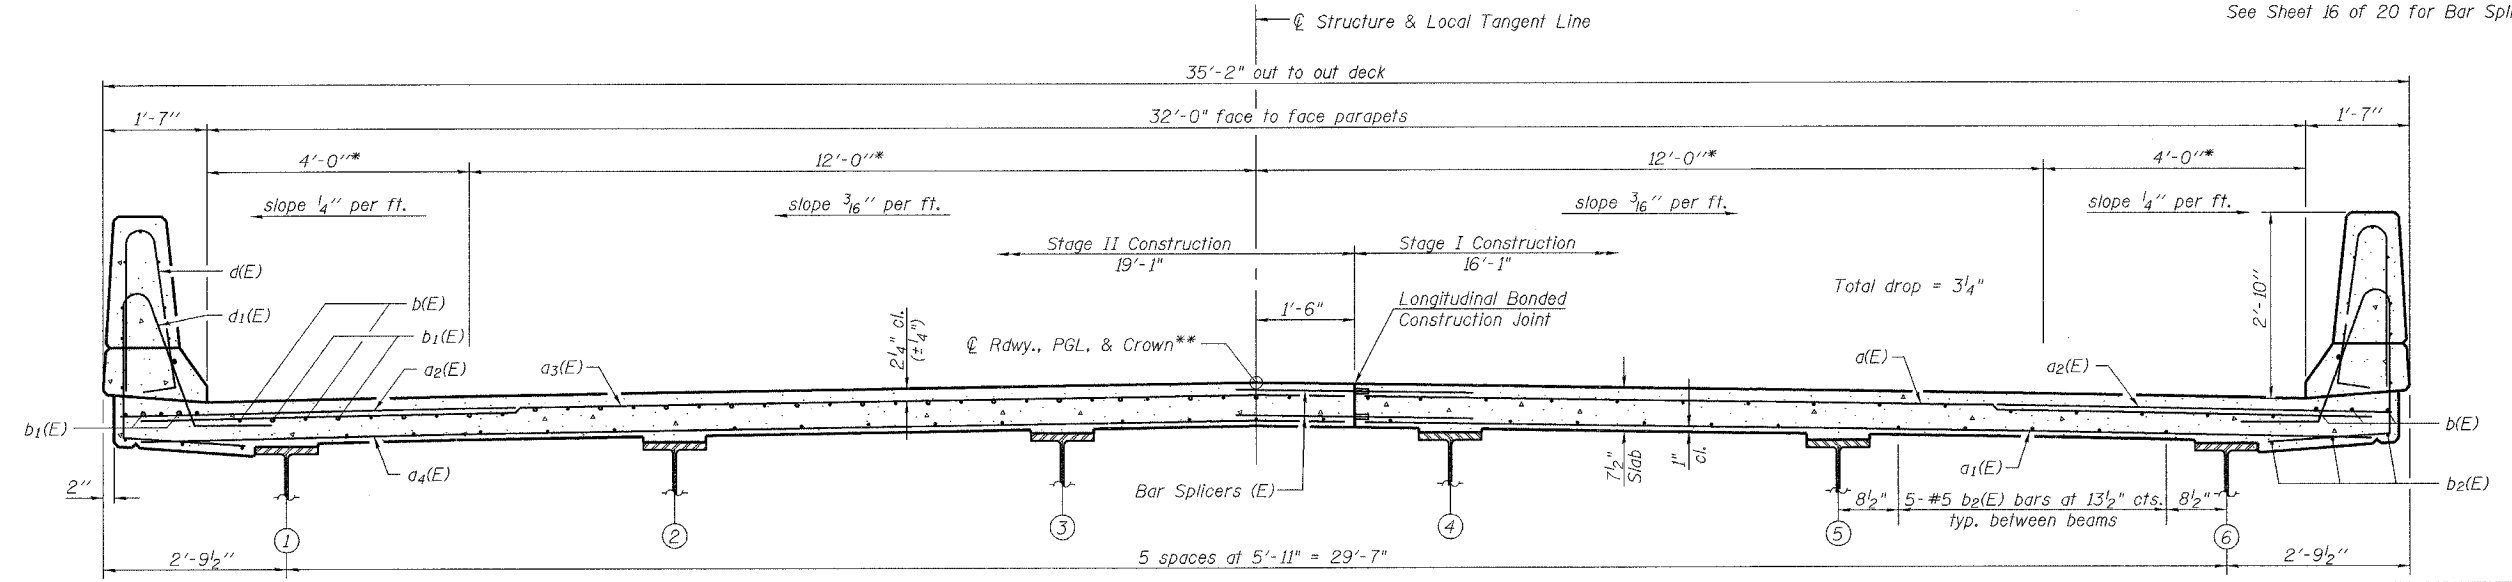

*South shoulder width varies from 4'-0" at Sta. 811+06.25 to 4'-5¾" at the Back of the West Abutment.
North shoulder width varies from 4'-0" at Sta. 811+06.25 to 3'-6¼" at the Back of the West Abutment.
The two 12'-0" lanes shift accordingly.
**The distance from the centerline of structure to the centerline of roadway, PGL and crown varies from 0'-0" at Sta. 811+06.25 to 0'-5¾" (North) at the Back of the West Abutment.

 Excellence through Ownership 200 West Front Street Wheaton, IL 60187	ILLINOIS DEPARTMENT OF TRANSPORTATION SUPERSTRUCTURE IL RTE 9 OVER DRUMMER CREEK FAP RTE 693 - SECTION 19BR-1 FORD COUNTY STATION 810+73.11 STRUCTURE NO. 027-0096
	DATE: 8/7/2007 DRAWN BY: WJV CHECKED BY: BLB

8/2/2007 K:\11208205\Structure\Final Plans\Final.dwg