


F.A. RTE.	SECTION	COUNTY	TOTAL SHEETS	SHEET NO.
693	19BR-1	FORD	50	43
STA. 808+00.00		TO STA. 808+50.00		
FED. ROAD DIST. NO.		ILLINOIS FED. AID PROJECT		

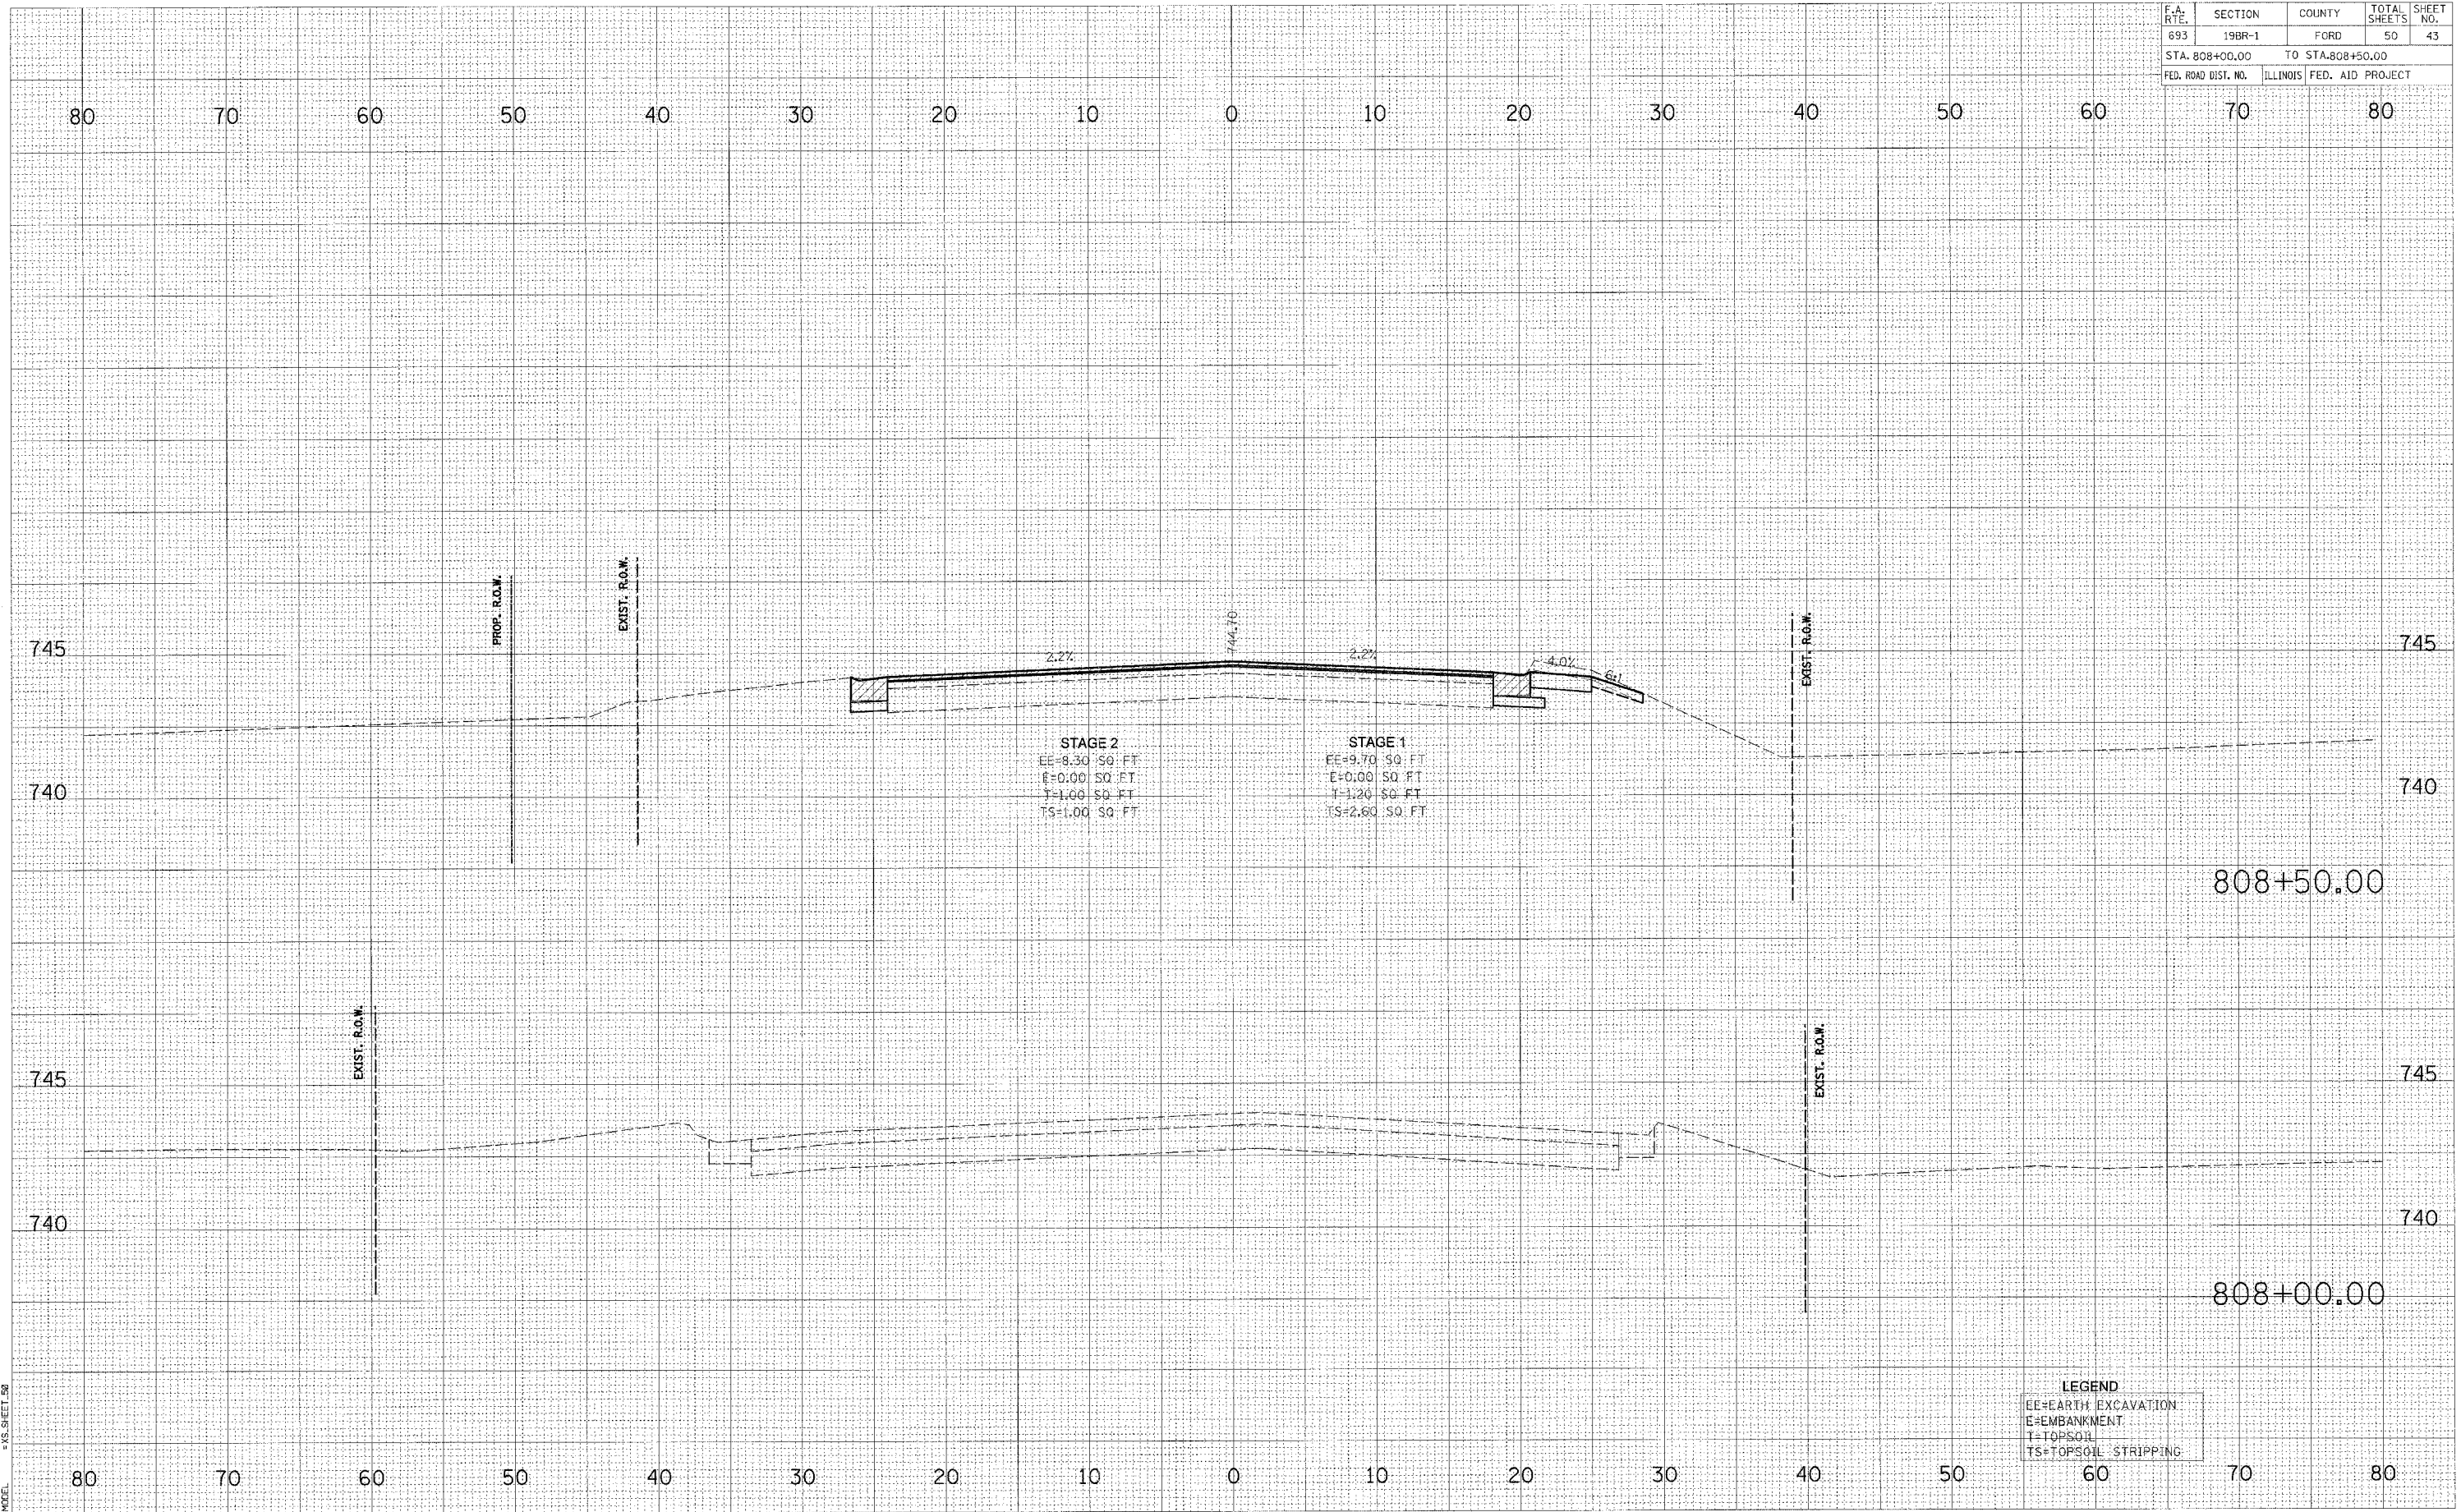

DATE	BY
REVISION	
PLOTTED	
TEMPLATE	
AREAS CHECKED	
NO.	

DATE	BY
REVISION	
PLOTTED	
TEMPLATE	
AREAS CHECKED	
NO.	

PLOT DATE = 8/7/2007
 FILE NAME = N:\112002\266\Acad\Geo\266\266_9.plt
 PLOT SCALE = 1/8"
 USER NAME = JCS
 MODEL = 1/8"=1'-0"