

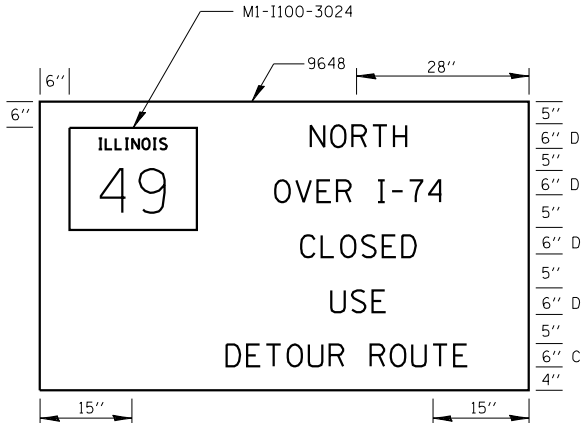


TRAFFIC CONTROL AND PROTECTION (DETOUR 2)
SHEET 2 OF 4

F.A.I. RTE.	SECTION	COUNTY	TOTAL SHEETS	SHEET NO.
74		VERMILION	122	28
STA. TO STA.		ILLINOIS FED. AID PROJECT		
		•(10-92-8)(HB-1,HB-4)BR		
		CONTRACT NO. 70001		
SHEET F				

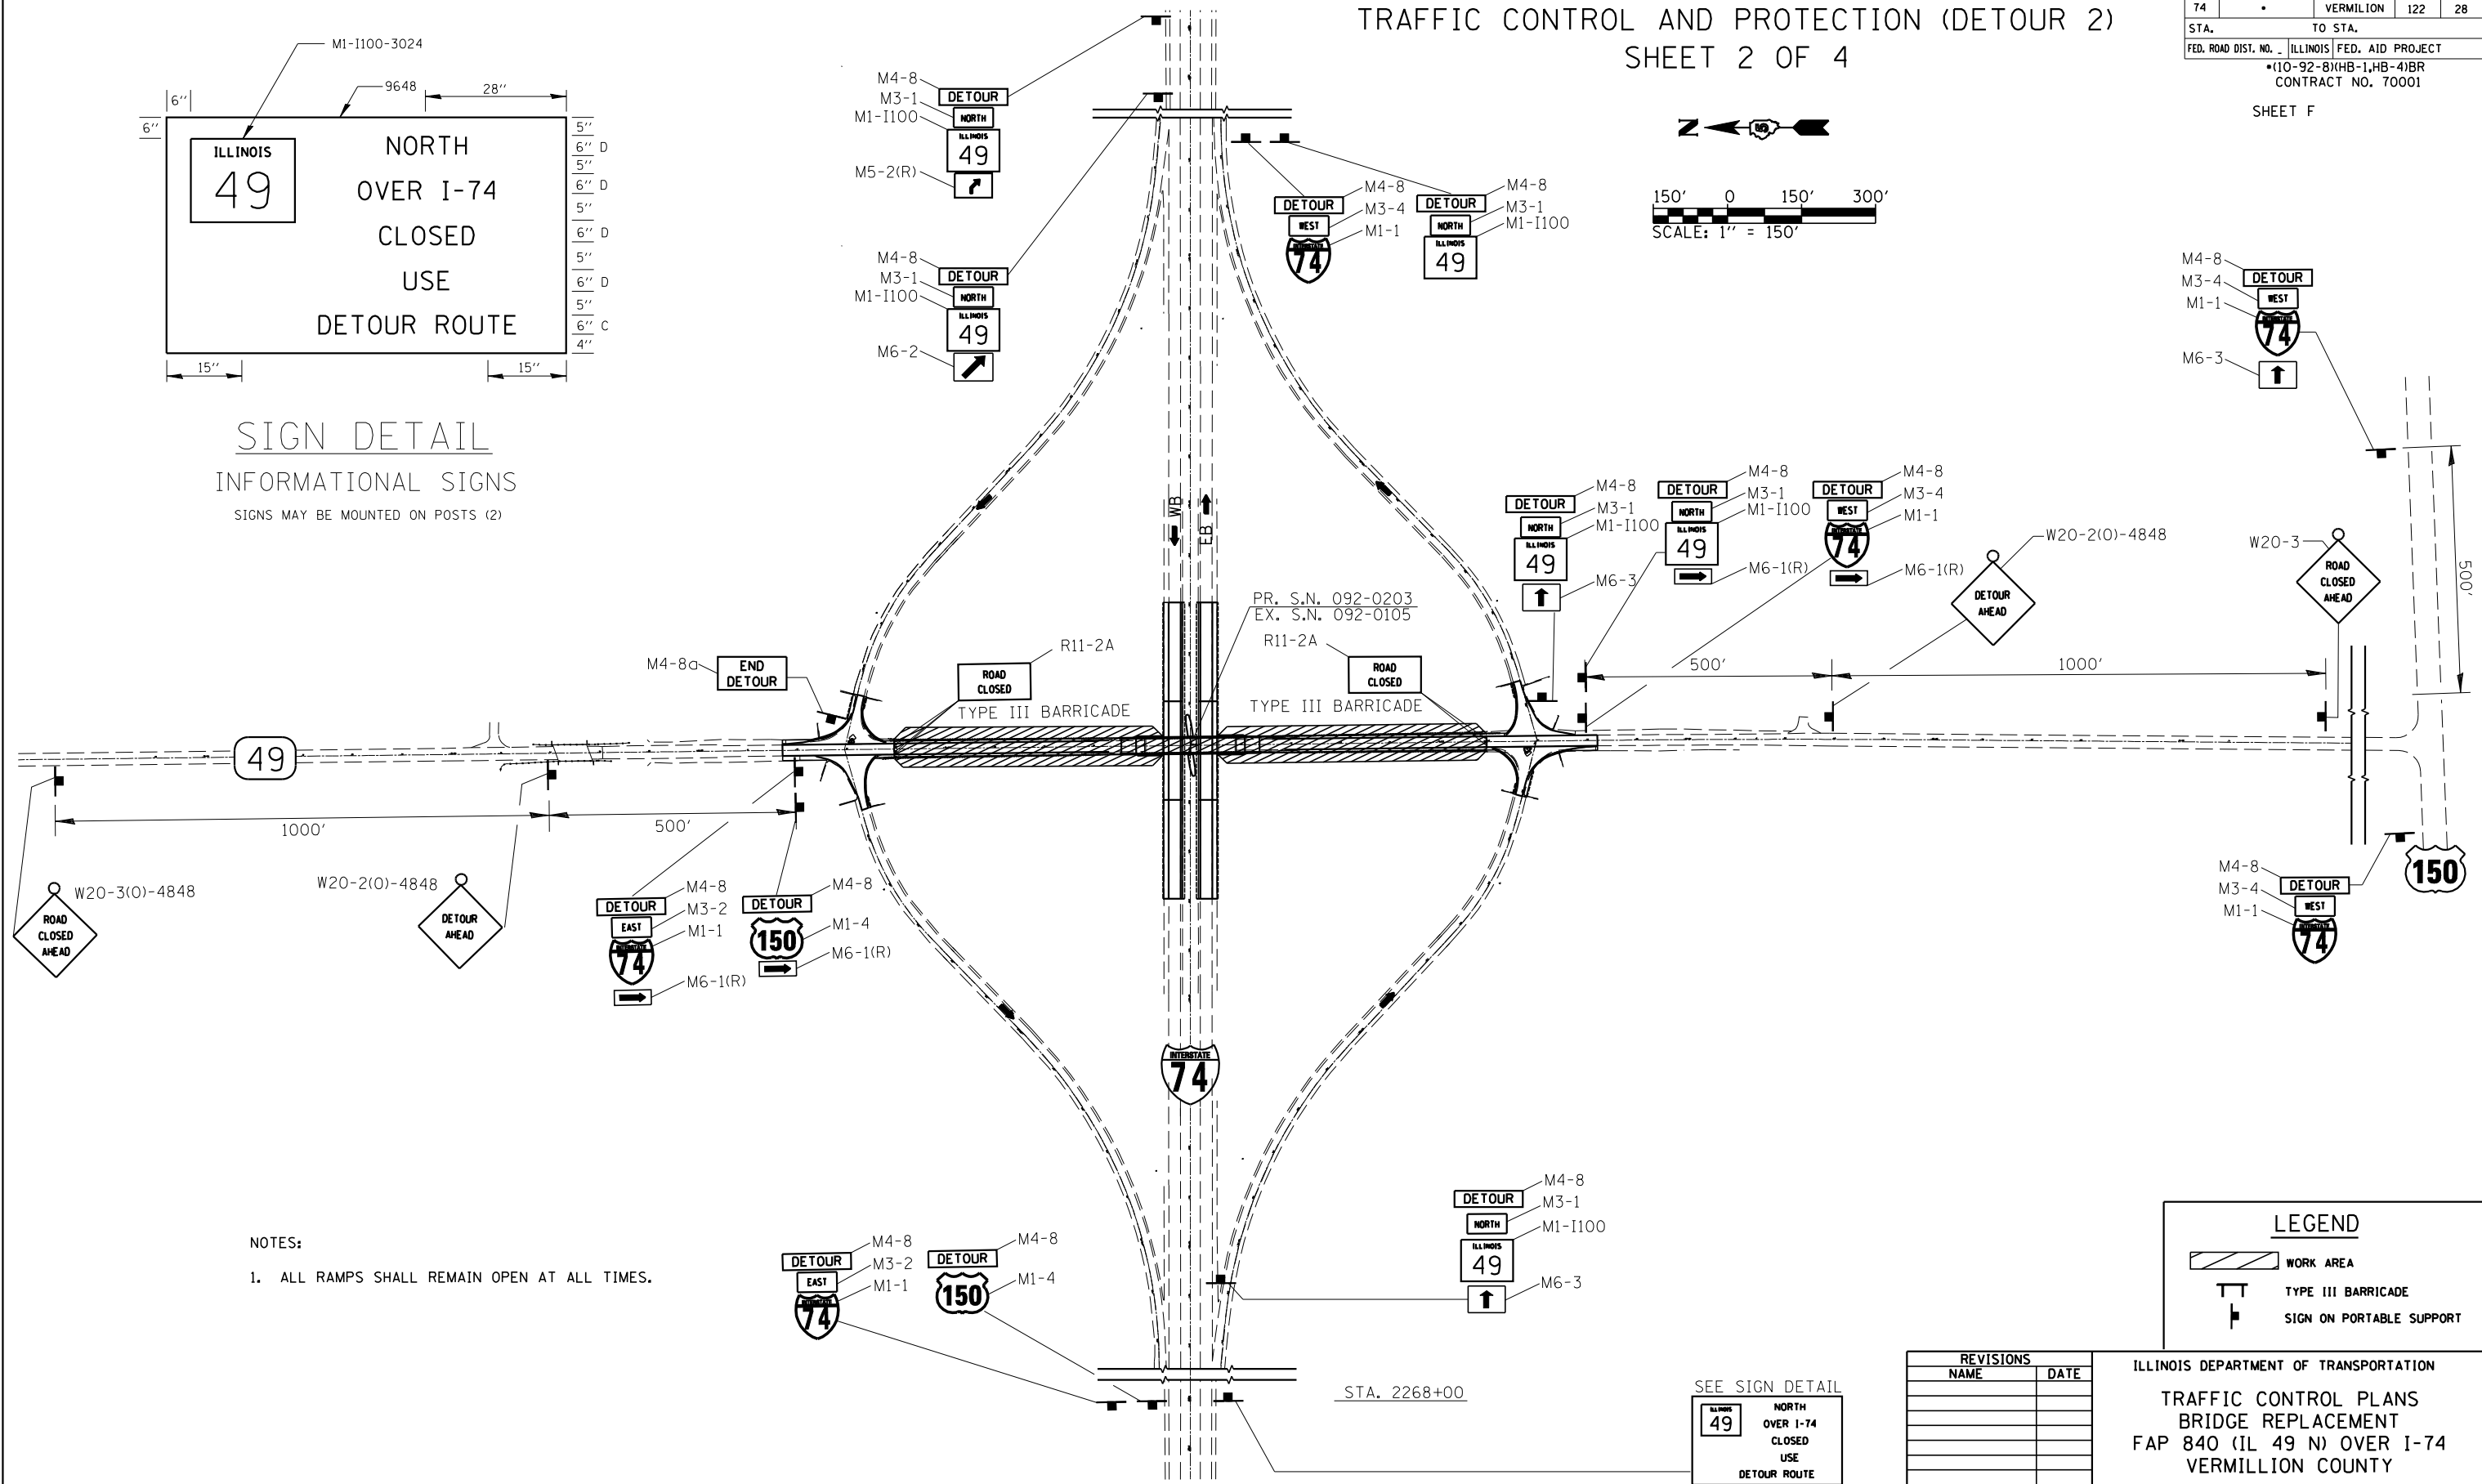

SIGN DETAIL
INFORMATIONAL SIGNS
SIGNS MAY BE MOUNTED ON POSTS (2)

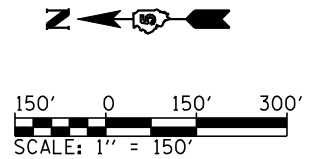

- NOTES:
1. ALL RAMPS SHALL REMAIN OPEN AT ALL TIMES.

REVISIONS	
NAME	DATE

ILLINOIS DEPARTMENT OF TRANSPORTATION
TRAFFIC CONTROL PLANS
BRIDGE REPLACEMENT
FAP 840 (IL 49 N) OVER I-74
VERMILION COUNTY
SCALE: 1" = 150'
DATE: 06/2003
DRAWN BY: WJX
CHECKED BY: JH

