


NO.	AREAS CHECKED
AREAS	PLATE
NOTE BOOK	DATE
SURVEY	BY
FINAL	DATE

NO.	AREAS CHECKED
AREAS	PLATE
NOTE BOOK	DATE
SURVEY	BY
ORIGINAL	DATE

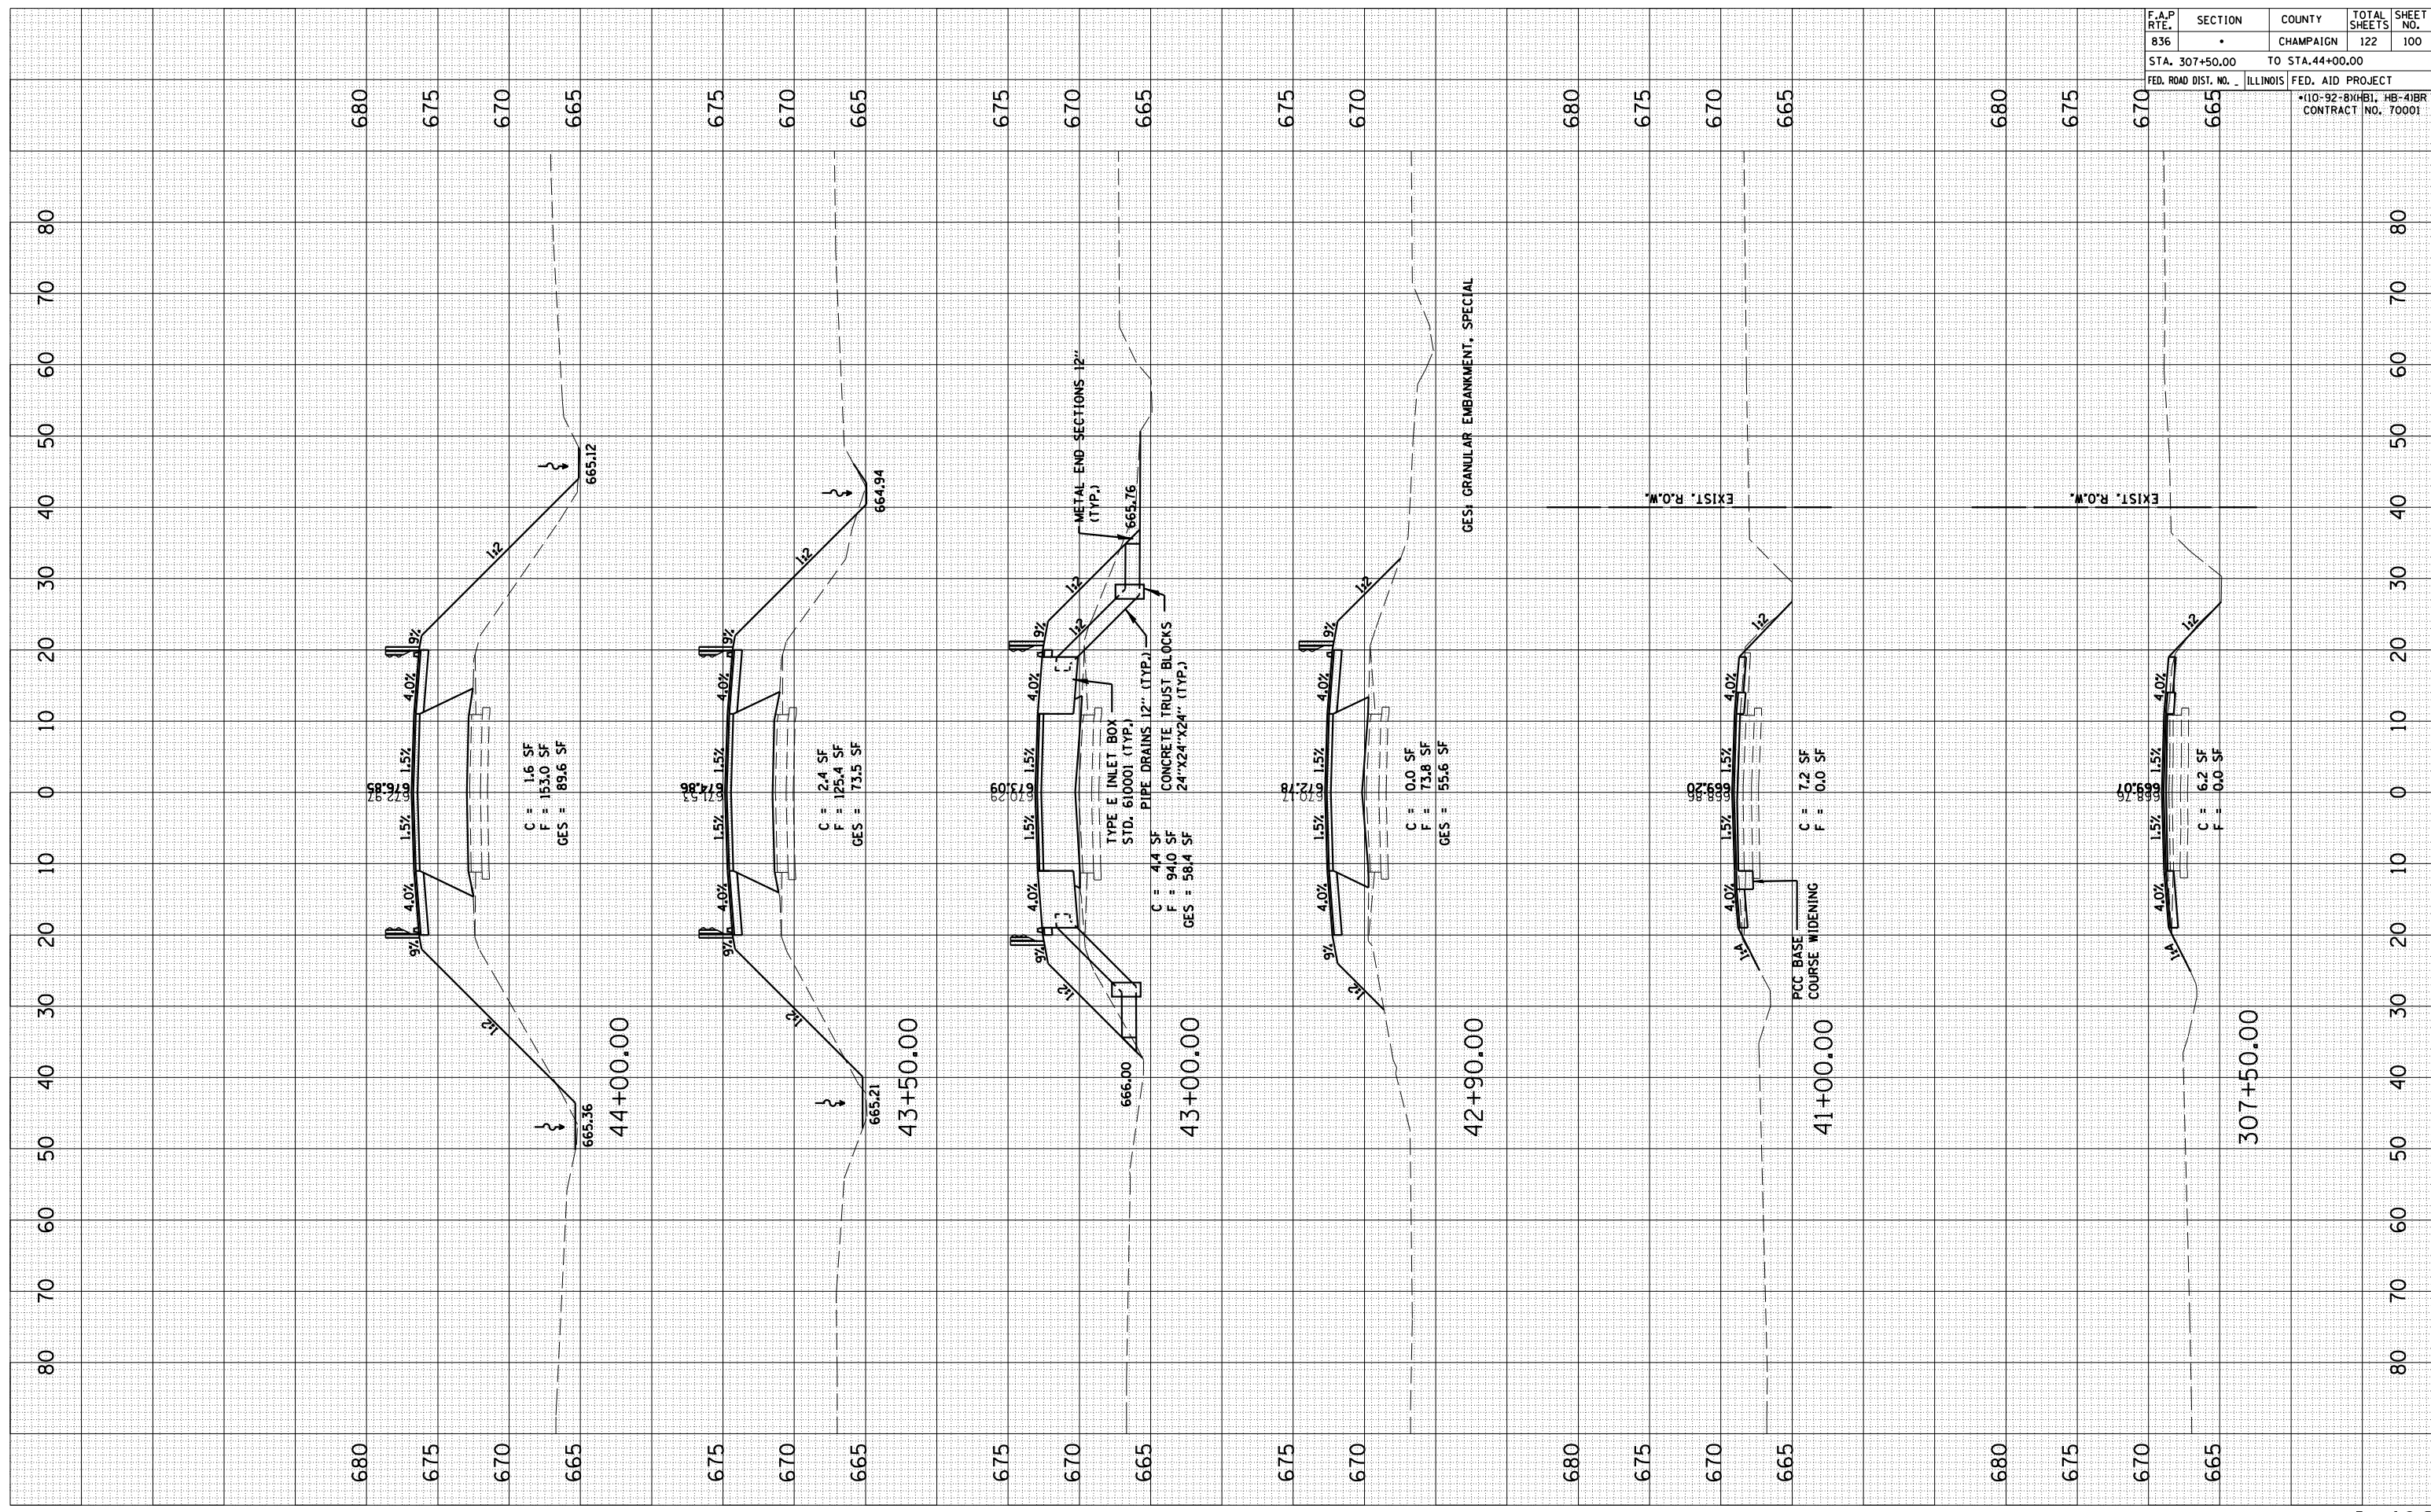

F.A.P. RTE.	SECTION	COUNTY	TOTAL SHEETS	SHEET NO.
836	•	CHAMPAIGN	122	100
STA. 307+50.00		TO STA. 44+00.00		
FED. ROAD DIST. NO. 1		ILLINOIS FED. AID PROJECT		
		*110-92-8(X)B1, HB-41BR CONTRACT NO. 70001		