


BY _____ DATE _____
 SURVEYED _____
 PLOTTED _____
 NOTE BOOK _____
 AREAS CHECKED _____

BY _____ DATE _____
 SURVEYED _____
 PLOTTED _____
 NOTE BOOK _____
 AREAS CHECKED _____

F.A.P. RTE.	SECTION	COUNTY	TOTAL SHEETS	SHEET NO.
840	•	VERMILION	122	111
STA. 53+50.00		TO STA.55+50.00		
ILLINOIS		FED. AID PROJECT		
CONTRACT NO. 70001		+110-92-8X(H)1, HB-4)BR		

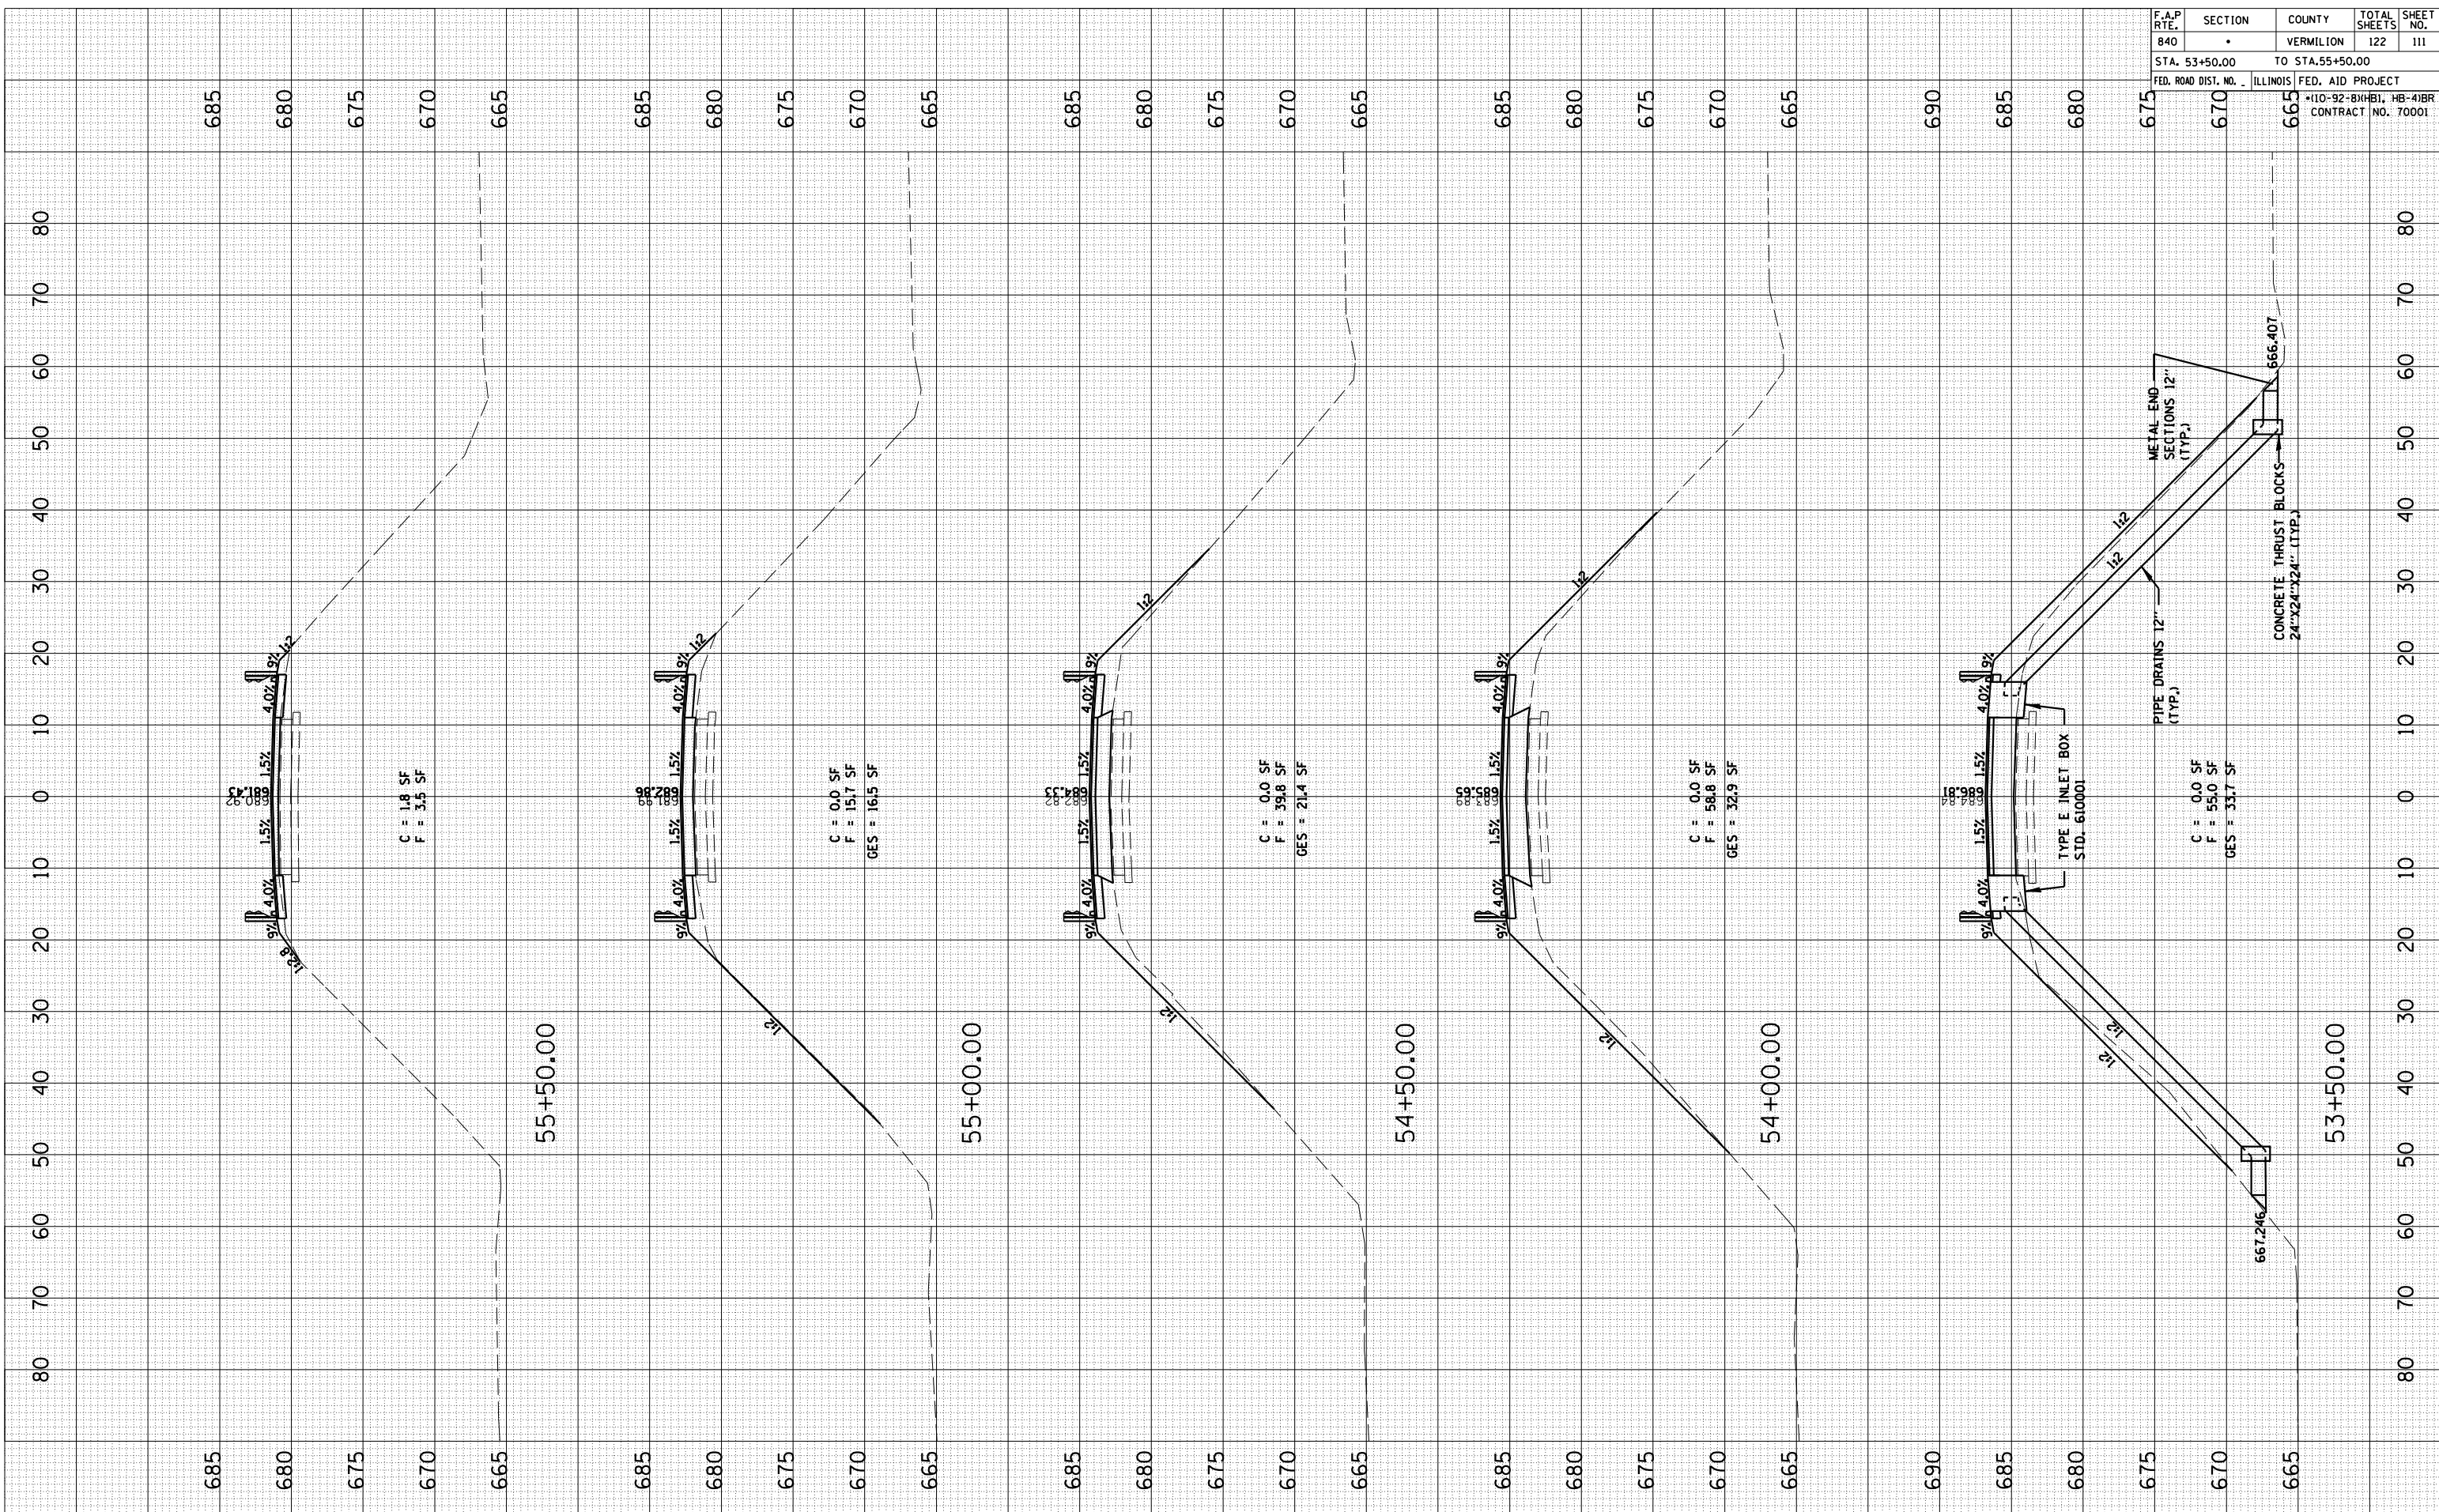

C = 1.8 SF
F = 3.5 SF

C = 0.0 SF
F = 15.7 SF
GES = 16.5 SF

C = 0.0 SF
F = 39.8 SF
GES = 21.4 SF

C = 0.0 SF
F = 56.8 SF
GES = 32.9 SF

C = 0.0 SF
F = 55.0 SF
GES = 33.7 SF