


FINAL SURVEY SURVEYED BY DATE
 PLOTTED BY DATE
 NOTE BOOK NO. AREAS CHECKED

ORIGINAL SURVEY SURVEYED BY DATE
 PLOTTED BY DATE
 NOTE BOOK NO. AREAS CHECKED

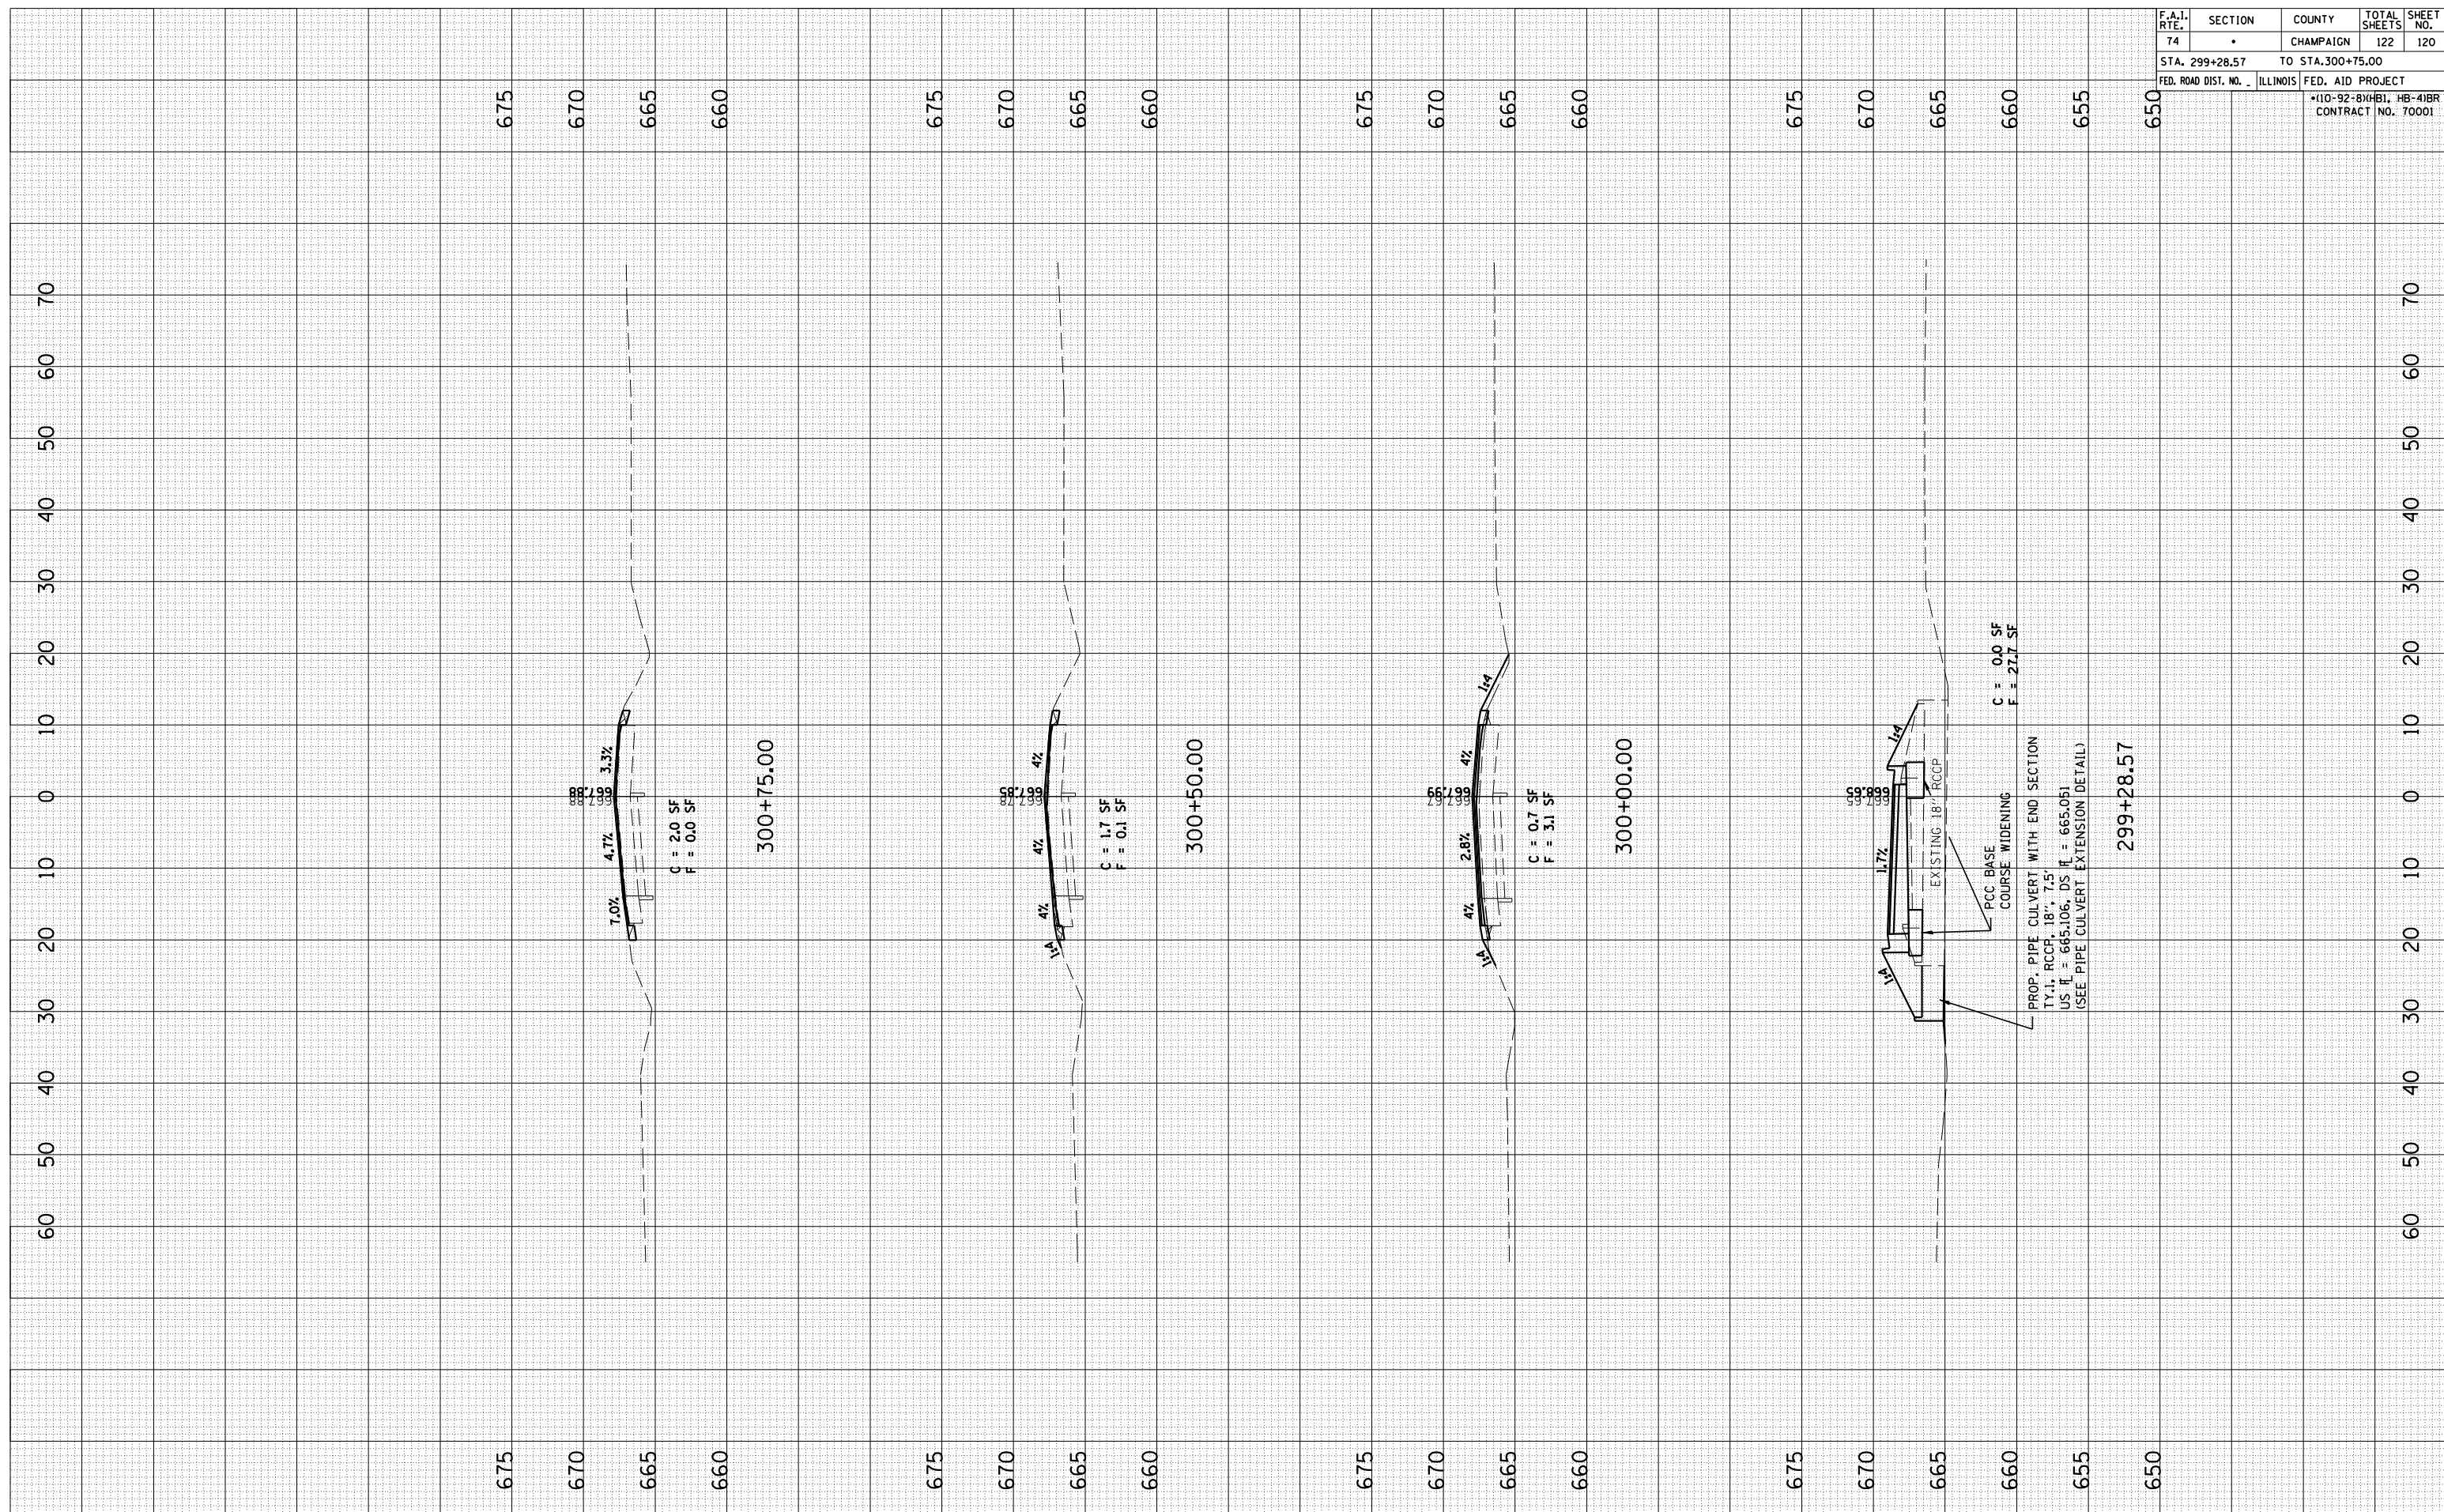

F.A.I. RTE.	SECTION	COUNTY	TOTAL SHEETS	SHEET NO.
74	•	CHAMPAIGN	122	120
STA. 299+28.57		TO STA. 300+75.00		
FED. ROAD DIST. NO. _		ILLINOIS FED. AID PROJECT		
		*110-92-8(X)B1, HB-41BR CONTRACT NO. 70001		