


FINAL SURVEY SURVEYED BY DATE
 SURVEY PLOTTED BY DATE
 NOTE BOOK NO. DATE
 AREAS CHECKED NO.

ORIGINAL SURVEY SURVEYED BY DATE
 SURVEY PLOTTED BY DATE
 NOTE BOOK NO. DATE
 AREAS CHECKED NO.

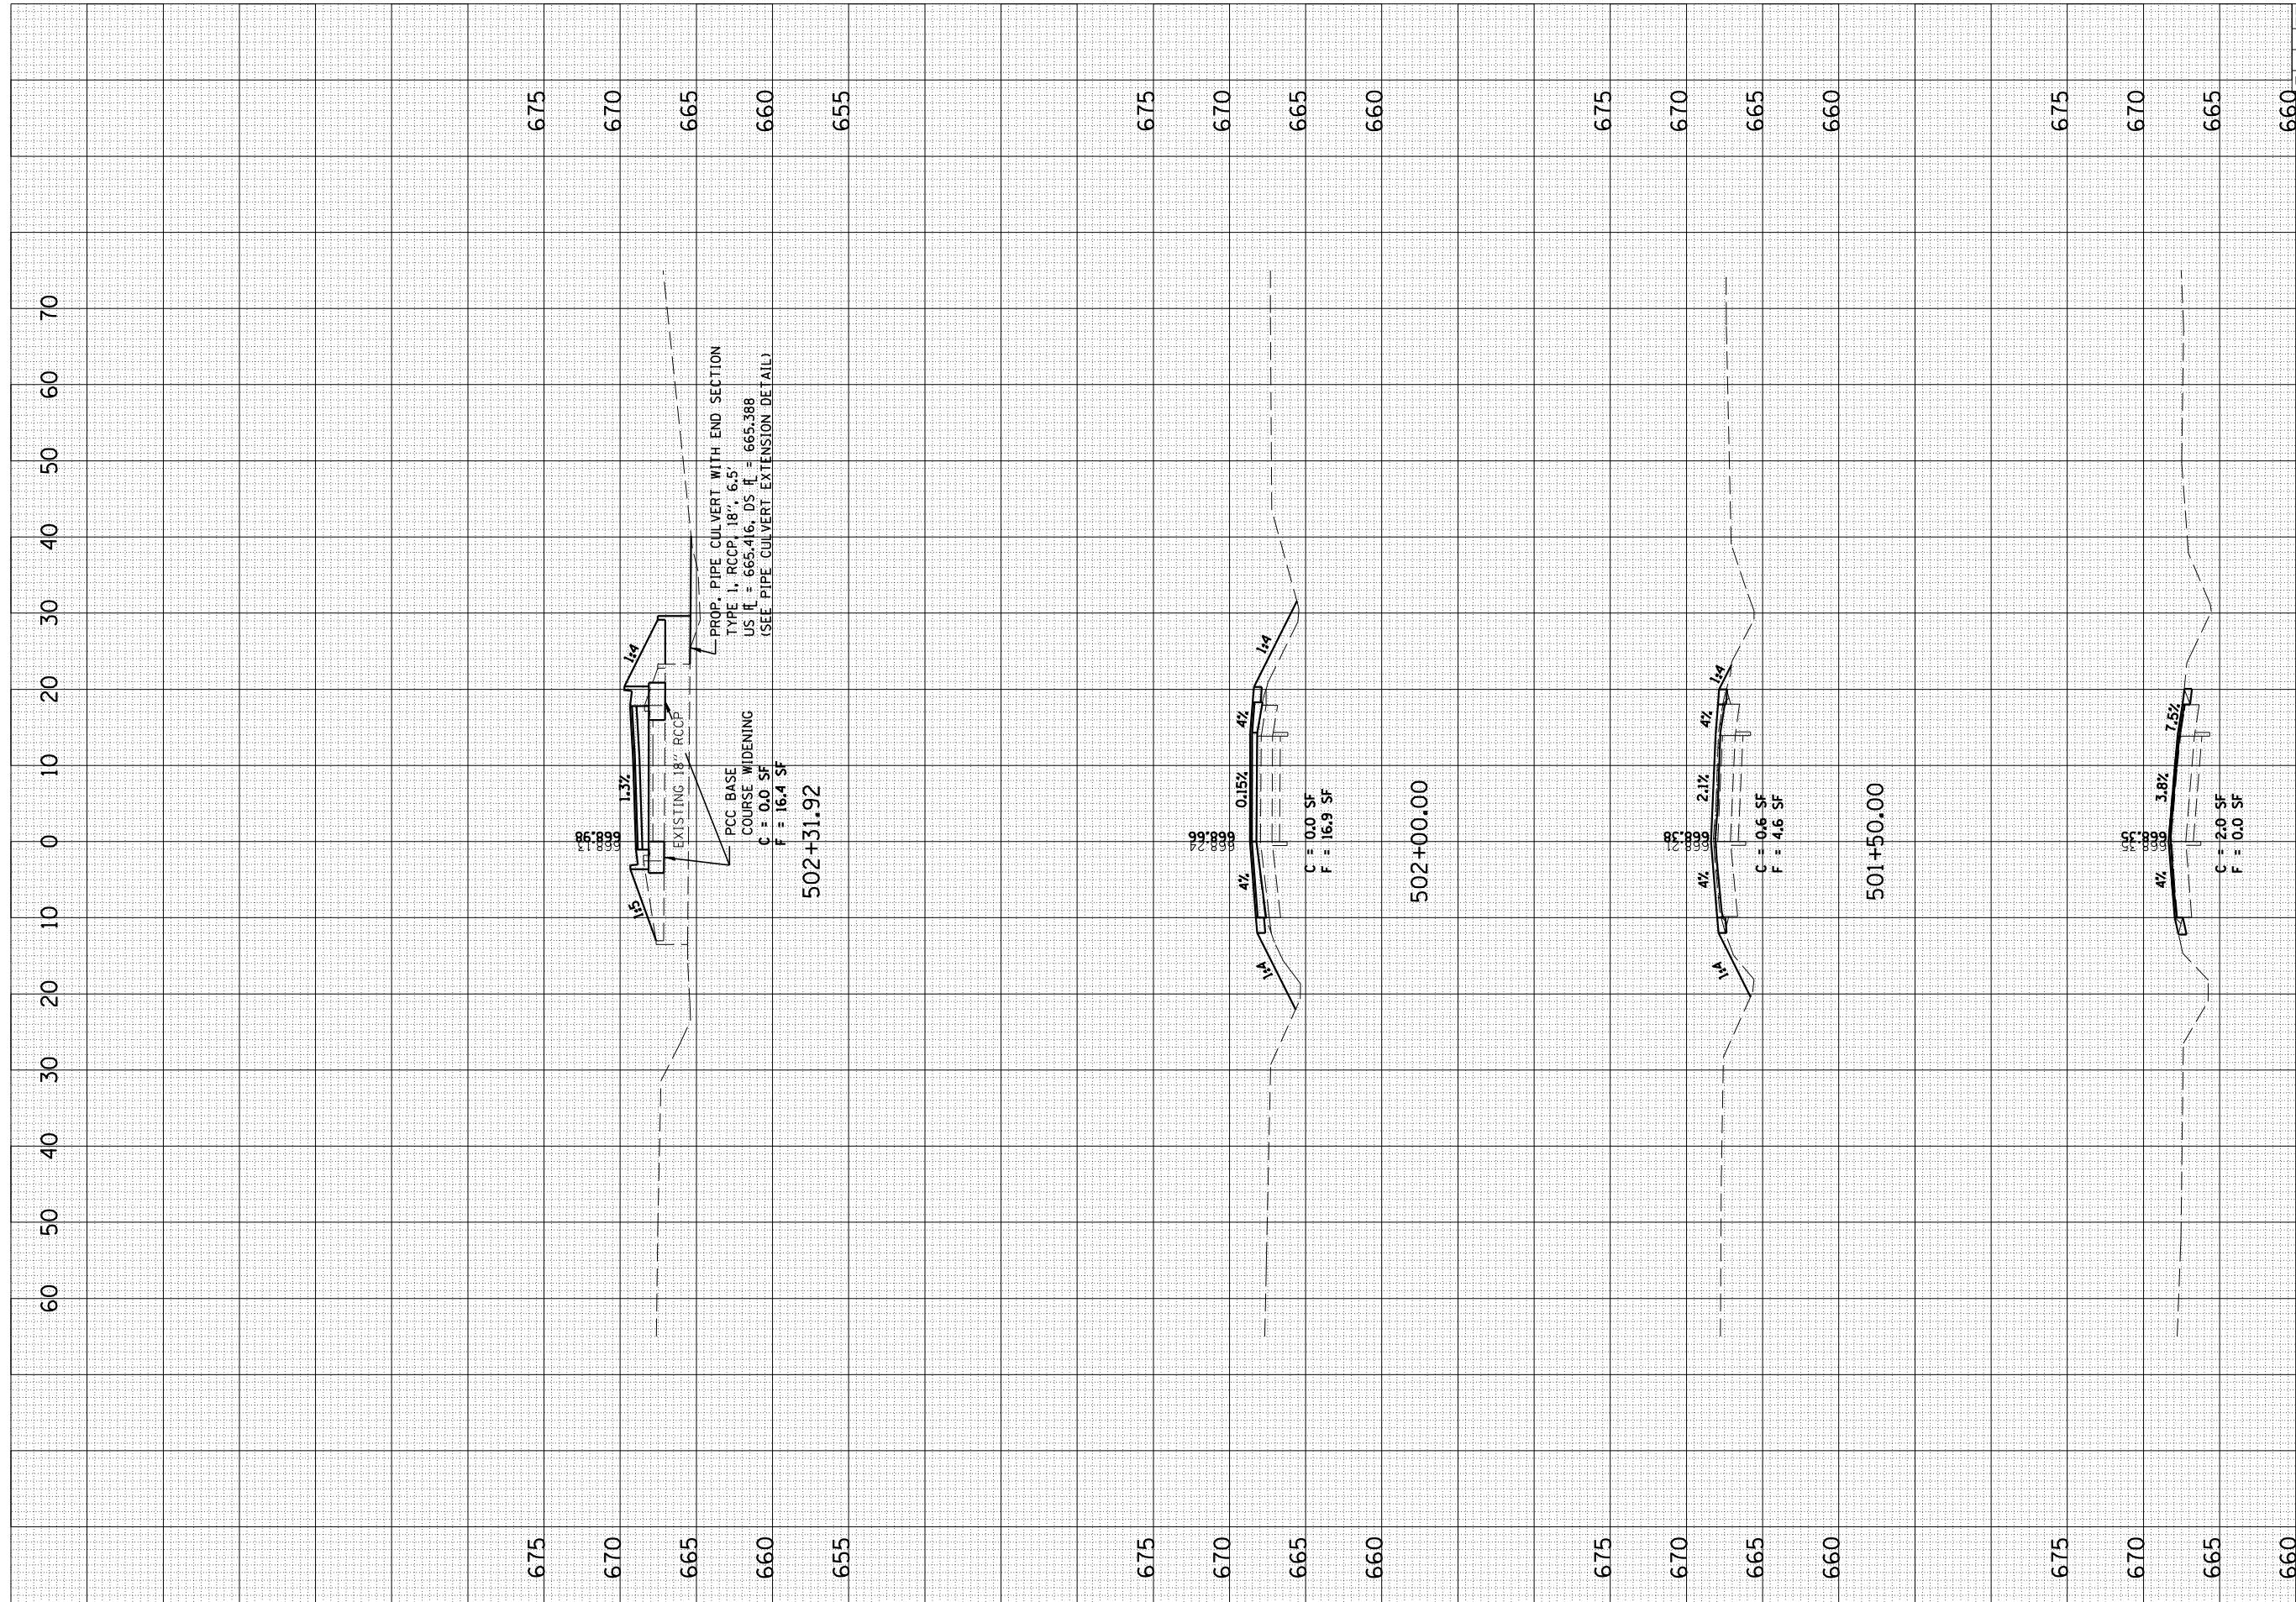

F.A.I. RTE.	SECTION	COUNTY	TOTAL SHEETS	SHEET NO.
74	•	CHAMPAIGN	122	121
STA. 501+00.00		TO STA. 502+31.92		
FED. ROAD DIST. NO. 1		ILLINOIS FED. AID PROJECT		
		*110-92-8(X)B1, HB-41BR CONTRACT NO. 70001		