


F.A.P. RTE.	SECTION	COUNTY	TOTAL SHEETS	SHEET NO.
721	113BR1BR	DEWITT	81	11
STA.		TO STA.		
FED. ROAD DIST. NO.		ILLINOIS FED. AID PROJECT		

② PROPOSED TYPICAL CROSS SECTION

STATION	TO	STATION
① 239+84.00		241+03.00 ③
③ 248+31.00		249+00.00

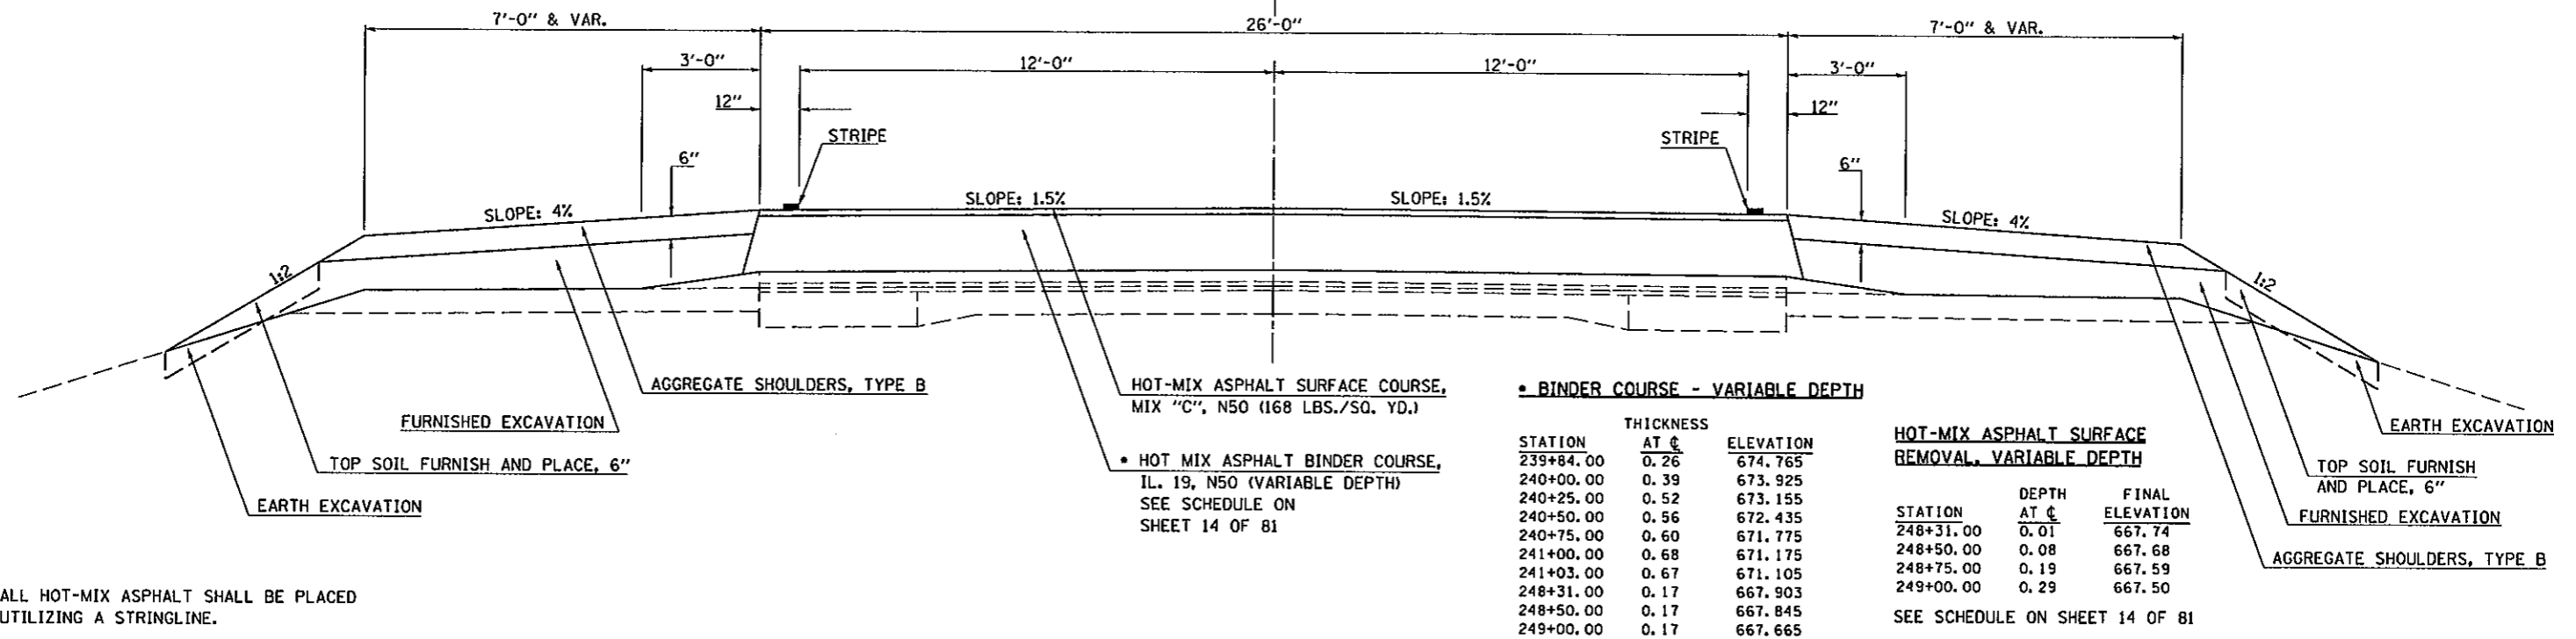


ALL HOT-MIX ASPHALT SHALL BE PLACED UTILIZING A STRINGLINE.

③ PROPOSED TYPICAL CROSS SECTION

BRIDGE APPROACH PAVEMENT:
STATION 242+83.00 TO STATION 243+13.00

STATION	TO	STATION
② 241+03.00		242+64.88 (FLEXIBLE CONNECTOR)
⑤ 246+41.13		248+31.00 ②

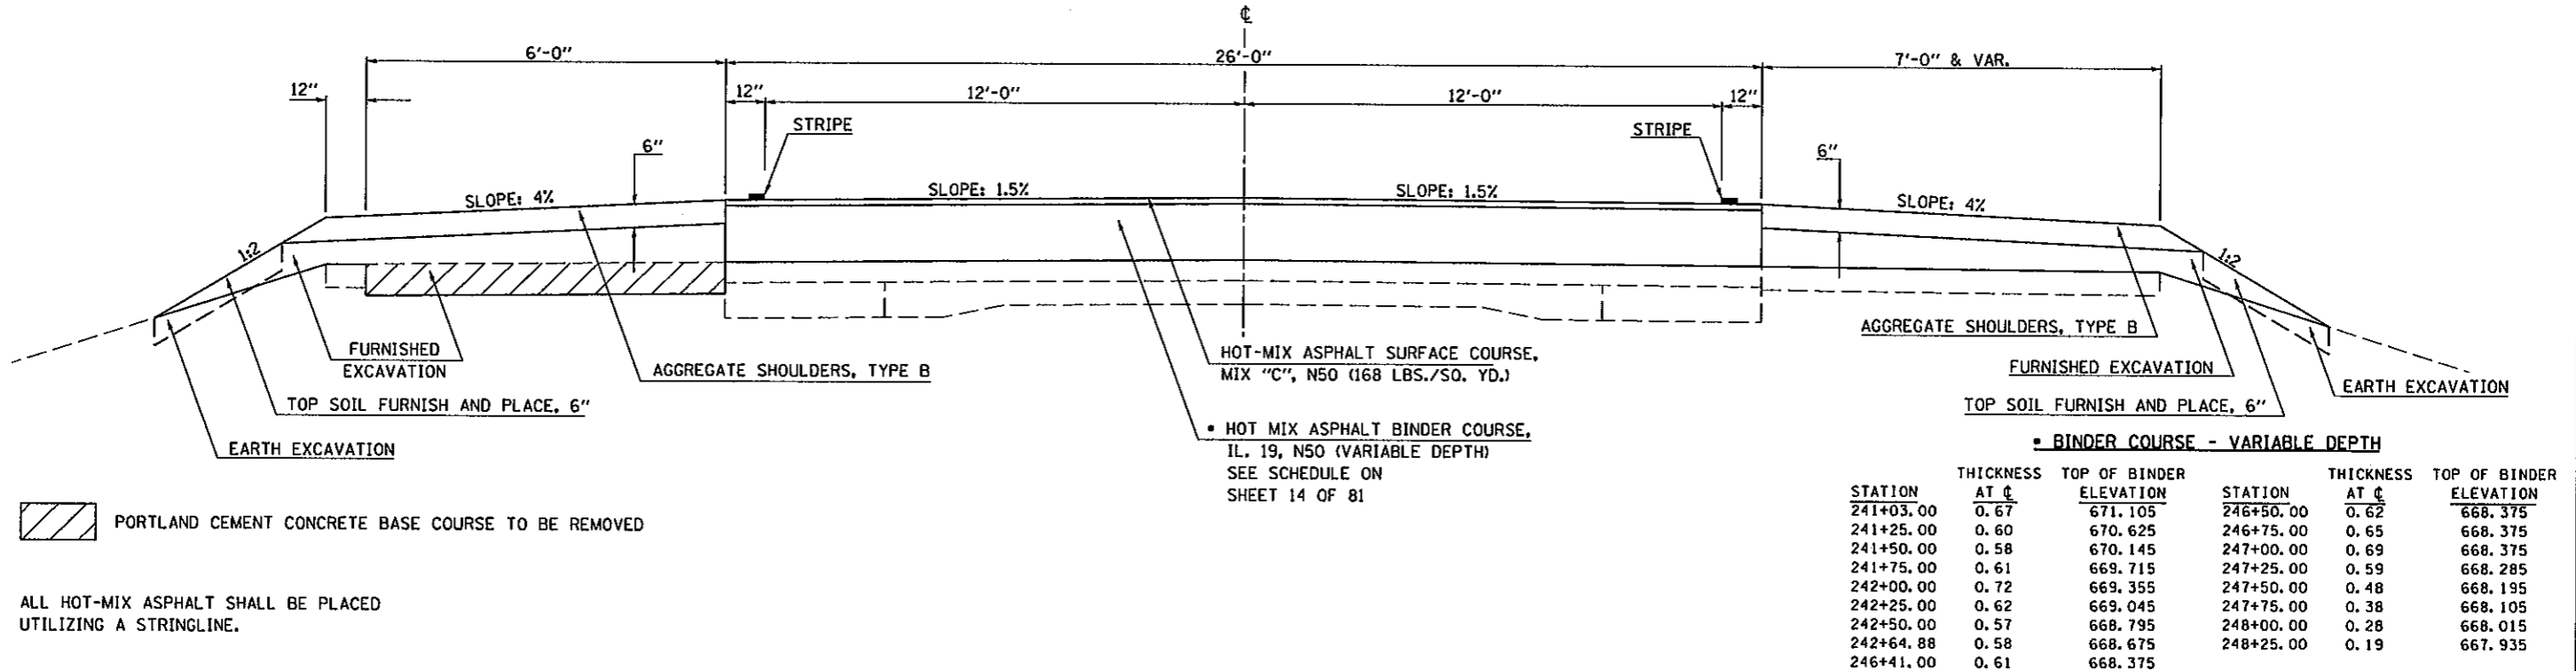

PORTLAND CEMENT CONCRETE BASE COURSE TO BE REMOVED

ALL HOT-MIX ASPHALT SHALL BE PLACED UTILIZING A STRINGLINE.

PLOT DATE = 8/10/2007
FILE NAME = c:\p\projects\4503002\18\typical.dgn
PLOT SCALE = 43.2355' / IN.
USER NAME = collierbw