


F.A.P. DIST.	SECTION	COUNTY	TOTAL SHEETS	SHEET NO.
721	(113BR)BR	DEWITT	81	12
STA.	TO STA.			
FED. ROAD DIST. NO.	ILLINOIS	FED. AID PROJECT		

④ PROPOSED TYPICAL BRIDGE CROSS SECTION (S.N. 020-0062)

STATION TO STATION
 (BRIDGE APPROACH) 243+13.00 245+01.00 (BRIDGE APPROACH)

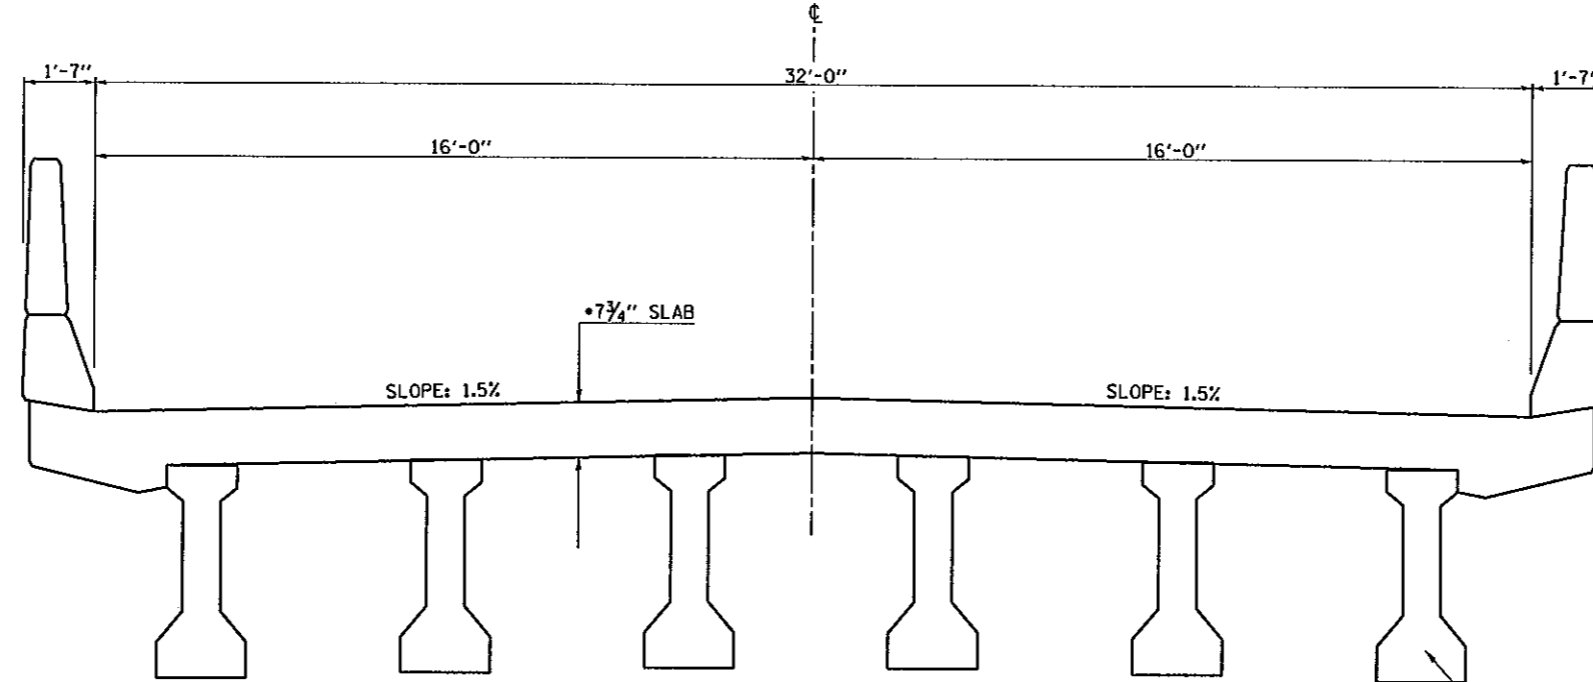


*PRIOR TO GRINDING

PRECAST PRESTRESSED CONCRETE I BEAMS, 54"

⑤ PROPOSED TYPICAL CROSS SECTION

STATION TO STATION
 (FLEXIBLE CONNECTOR) 245+37.00 246+41.13

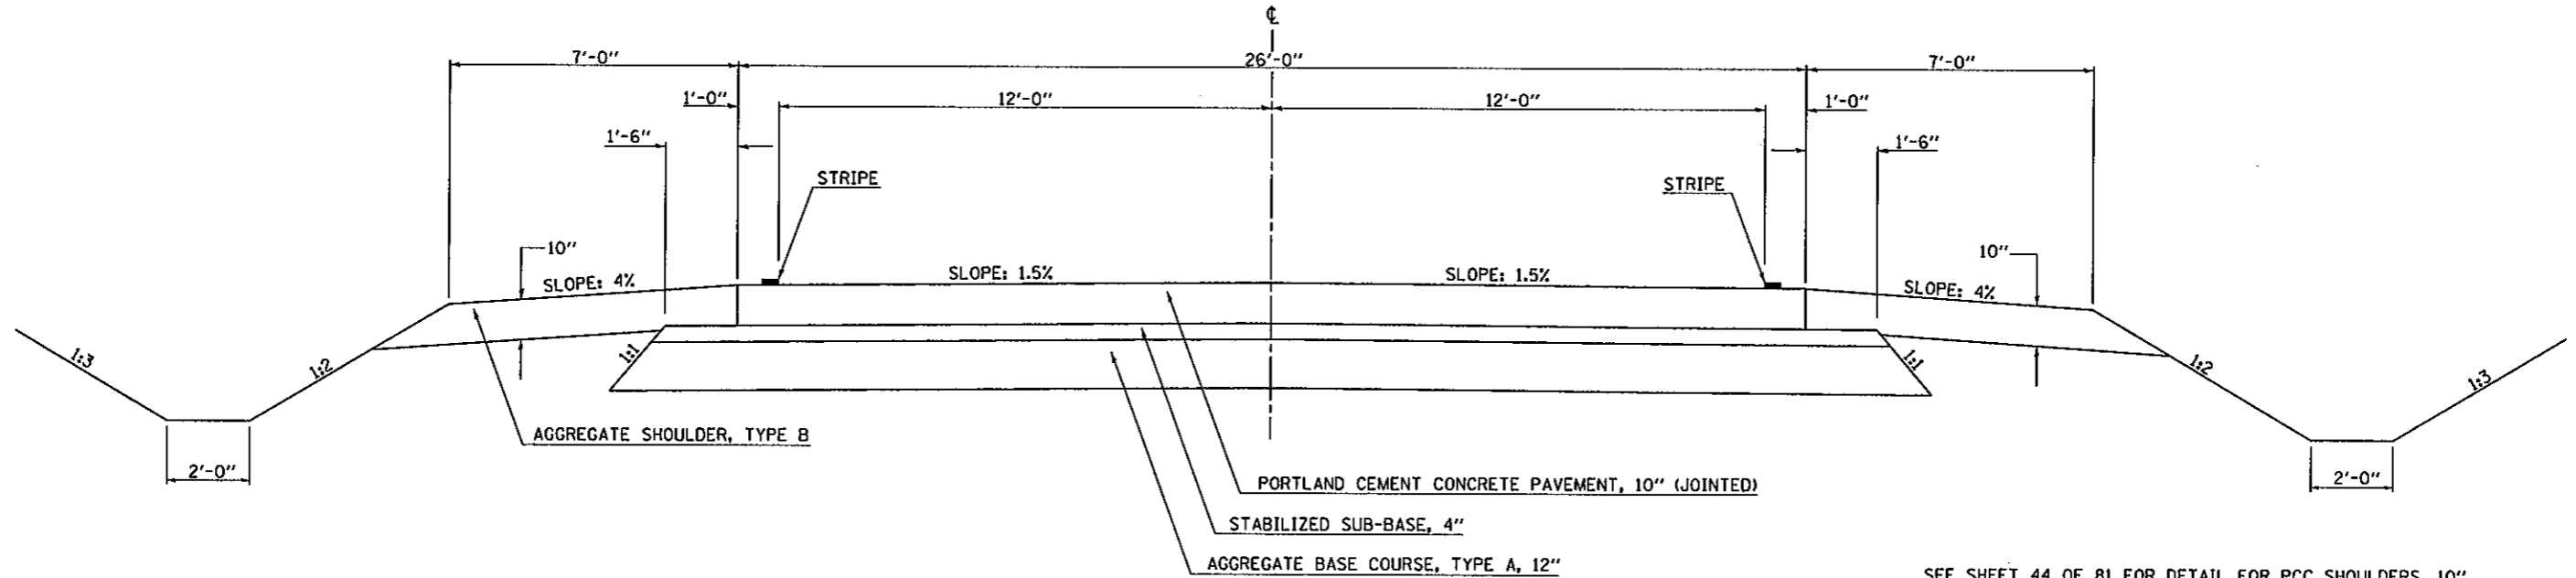

SEE SHEET 44 OF 81 FOR DETAIL FOR PCC SHOULDERS, 10"
 STATION 245+37.00 TO STATION 245+52.00

PLOT DATE = 8/10/2007
 FILE NAME = c:\projects\4503002 (v8)\typ\cross.dgn
 PLOT SCALE = 43.2355' / IN.
 USER NAME = collierbw