


SEC. 5, T. 19 N., R. 8 E., 3rd P.M.


CONTRACT NO. 70232

F.A.P. RITE	SECTION	COUNTY	TOTAL SHEETS	SHEET NO.
721	1113BR1BR	DEWITT	81	17
STA. 235+00.00		TO STA. 241+00.00		
FED. ROAD DIST. NO.		ILLINOIS FED. AID PROJECT		

DATE	BY

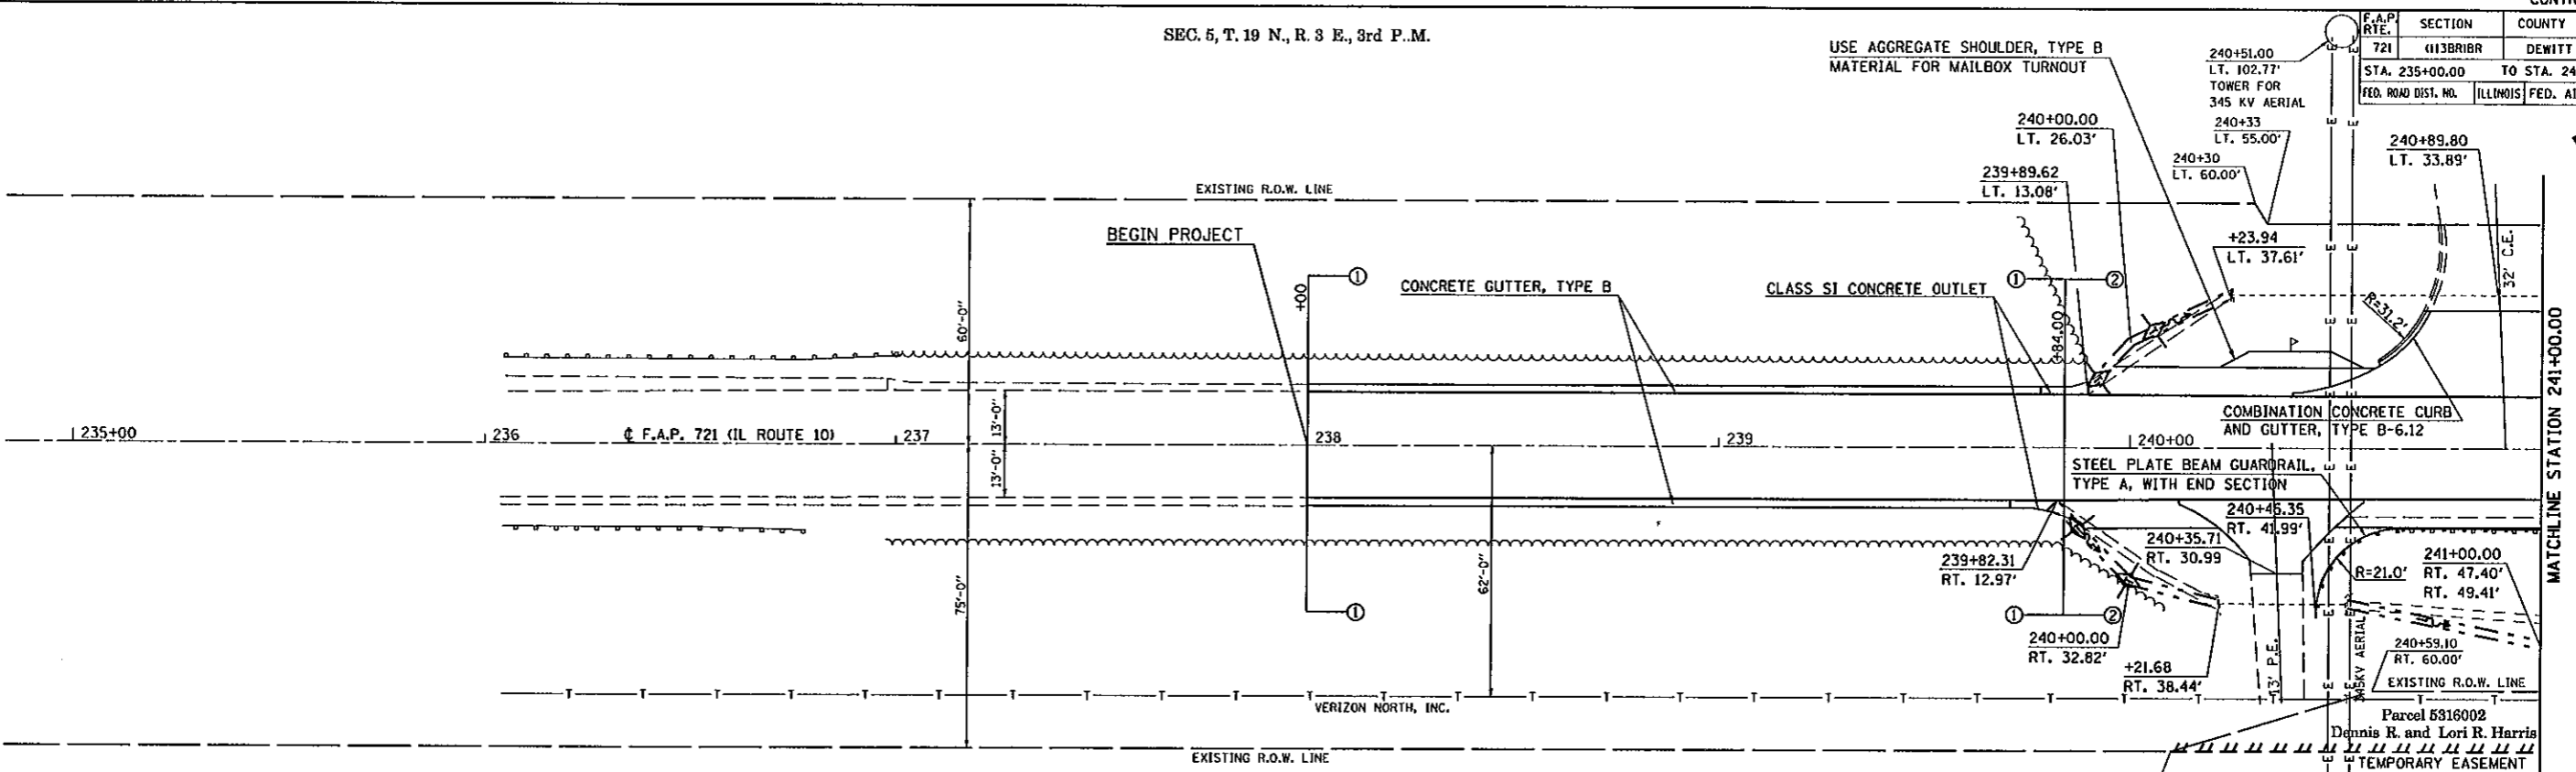

NOTE: FOR PROPOSED DITCH PROFILES, SEE SHEETS 20 OF 81.

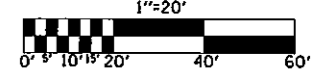

DATE	BY

PLOT DATE = 8/10/2007  
 FILE NAME = c:\p2\proj\sec5\ad503002 (v8)\p2020.dgn  
 PLOT SCALE = 43.2355' / IN.  
 USER NAME = collierbw

