


F.A.P. RTE.	SECTION	COUNTY	TOTAL SHEETS	SHEET NO.
721	(1138)RBR	DEWITT	81	51
STA. 238+00.00		TO STA. 238+00.00		
FED. ROAD DIST. NO.	ILLINOIS	FED. AID PROJECT		

80 75 70 65 60 55 50 45 40 35 30 25 20 15 10 5 0 5 10 15 20 25 30 35 40 45 50 55 60 65 70

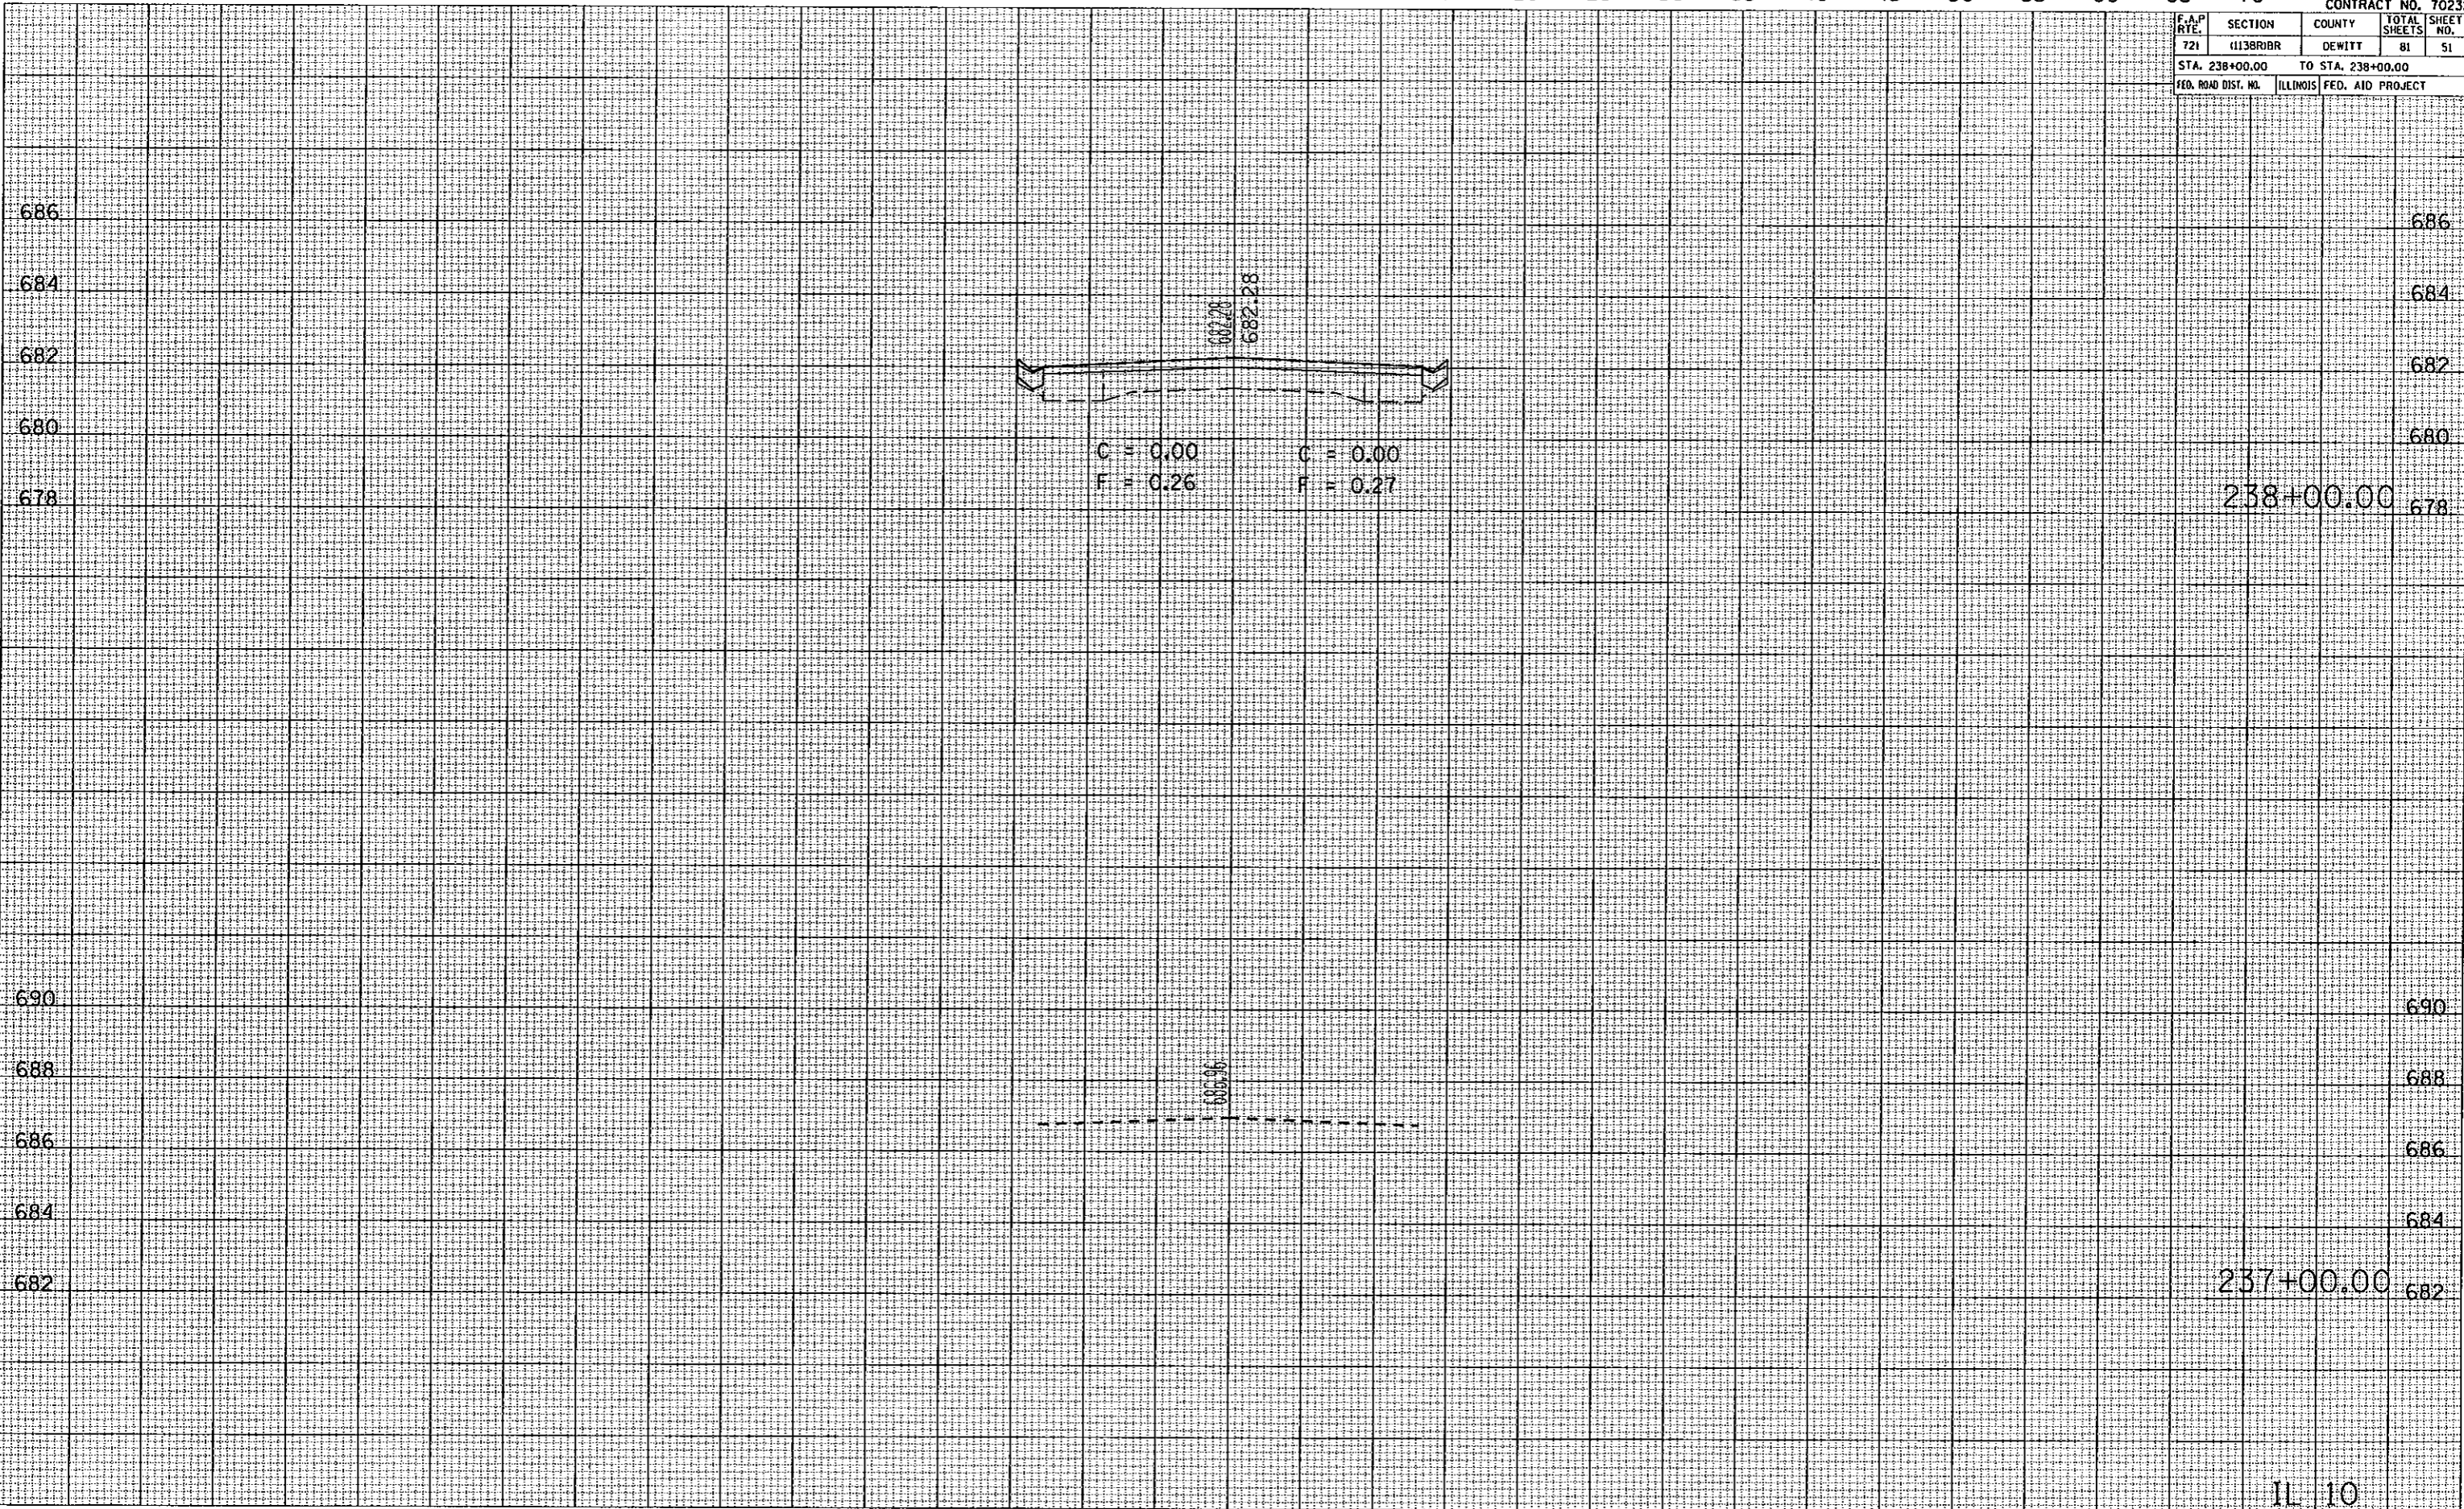

DATE
BY
REVISED
PLOTTED
TOP LATE
AREAS
AREAS CHECKED
FINAL SURVEY
NOTE BOOK
MS

DATE
BY
REVISED
PLOTTED
TOP LATE
AREAS
AREAS CHECKED
ORIGINAL SURVEY
MS

PLOT DATE : 8/18/2007
 FILE NAME : c:\projects\70232\70232.dwg
 USER NAME : colliver
 PLOTTER : HP DesignJet 500

80 75 70 65 60 55 50 45 40 35 30 25 20 15 10 5 0 5 10 15 20 25 30 35 40 45 50 55 60 65 70 75 80