

80 75 70 65 60 55 50 45 40 35 30 25 20 15 10 5 0 5 10 15 20 25 30 35 40 45 50 55 60 65 70


CONTRACT NO. 70232

F.A.P. RTE.	SECTION	COUNTY	TOTAL SHEETS	SHEET NO.
721	113BR1BR	DEWITT	81	63
STA. 244+50.00		TO STA. 244+50.00		
FED. ROAD DIST. NO.	ILLINOIS	FED. AID PROJECT		

DATE	BY

DATE	BY

PLOT DATE = 8/18/2007
 FILE NAME = \\s1101\proj\103\103000000\103000000.dwg
 PLOT SCALE = 1/8"=1'-0"
 USER NAME = callier

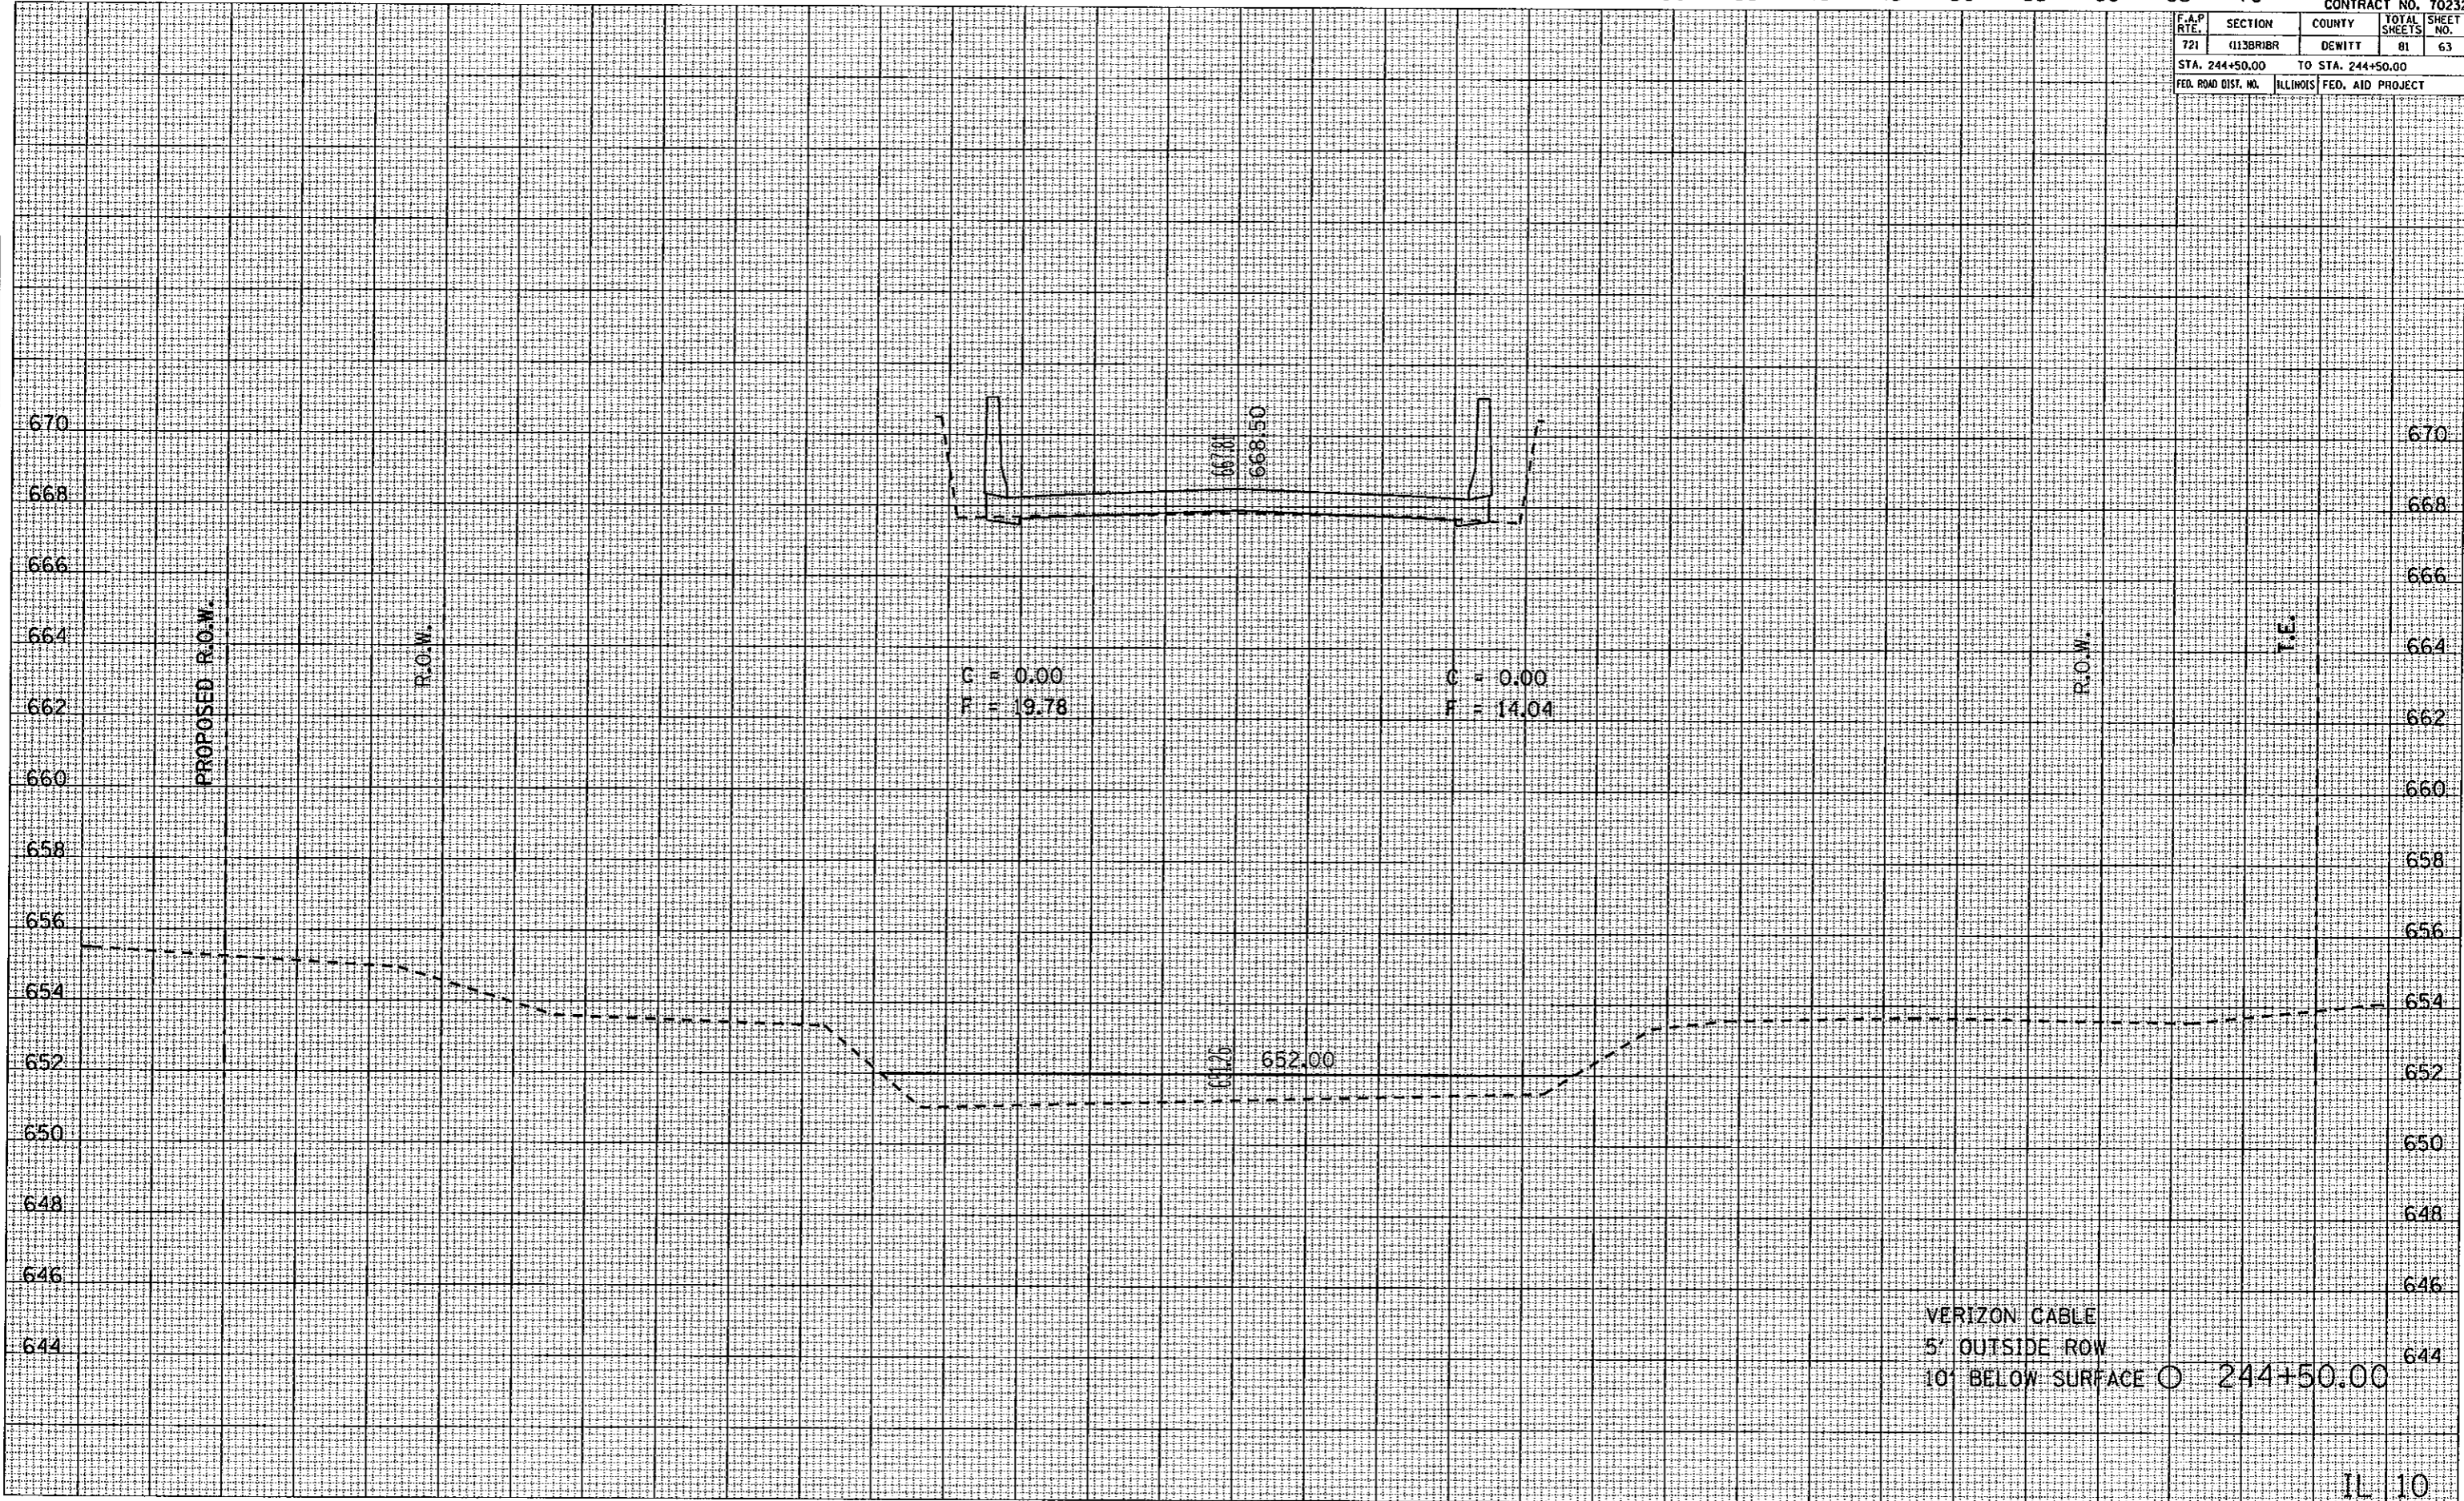

80 75 70 65 60 55 50 45 40 35 30 25 20 15 10 5 0 5 10 15 20 25 30 35 40 45 50 55 60 65 70 75 80