


80 75 70 65 60 55 50 45 40 35 30 25 20 15 10 5 0 5 10 15 20 25 30 35 40 45 50 55 60 65 70

CONTRACT NO. 70232				
F.A.P. RITE	SECTION	COUNTY	TOTAL SHEETS	SHEET NO.
721	(113BR)BR	DEWITT	81	75
STA. 19+00.00		TO STA. 19+25.00		
FED. ROAD DIST. NO.	ILLINOIS	FED. AID PROJECT		

DATE	
BY	
REVISIONS	
NO.	
DATE	
BY	
REVISIONS	
NO.	
DATE	
BY	
REVISIONS	
NO.	

DATE	
BY	
REVISIONS	
NO.	
DATE	
BY	
REVISIONS	
NO.	
DATE	
BY	
REVISIONS	
NO.	

DATE: 8/18/2007
 FILE NAME: C:\prowork\10030902\10030902.dwg
 PLOT SCALE: 1/4" = 1'-0"
 USER NAME: collinb

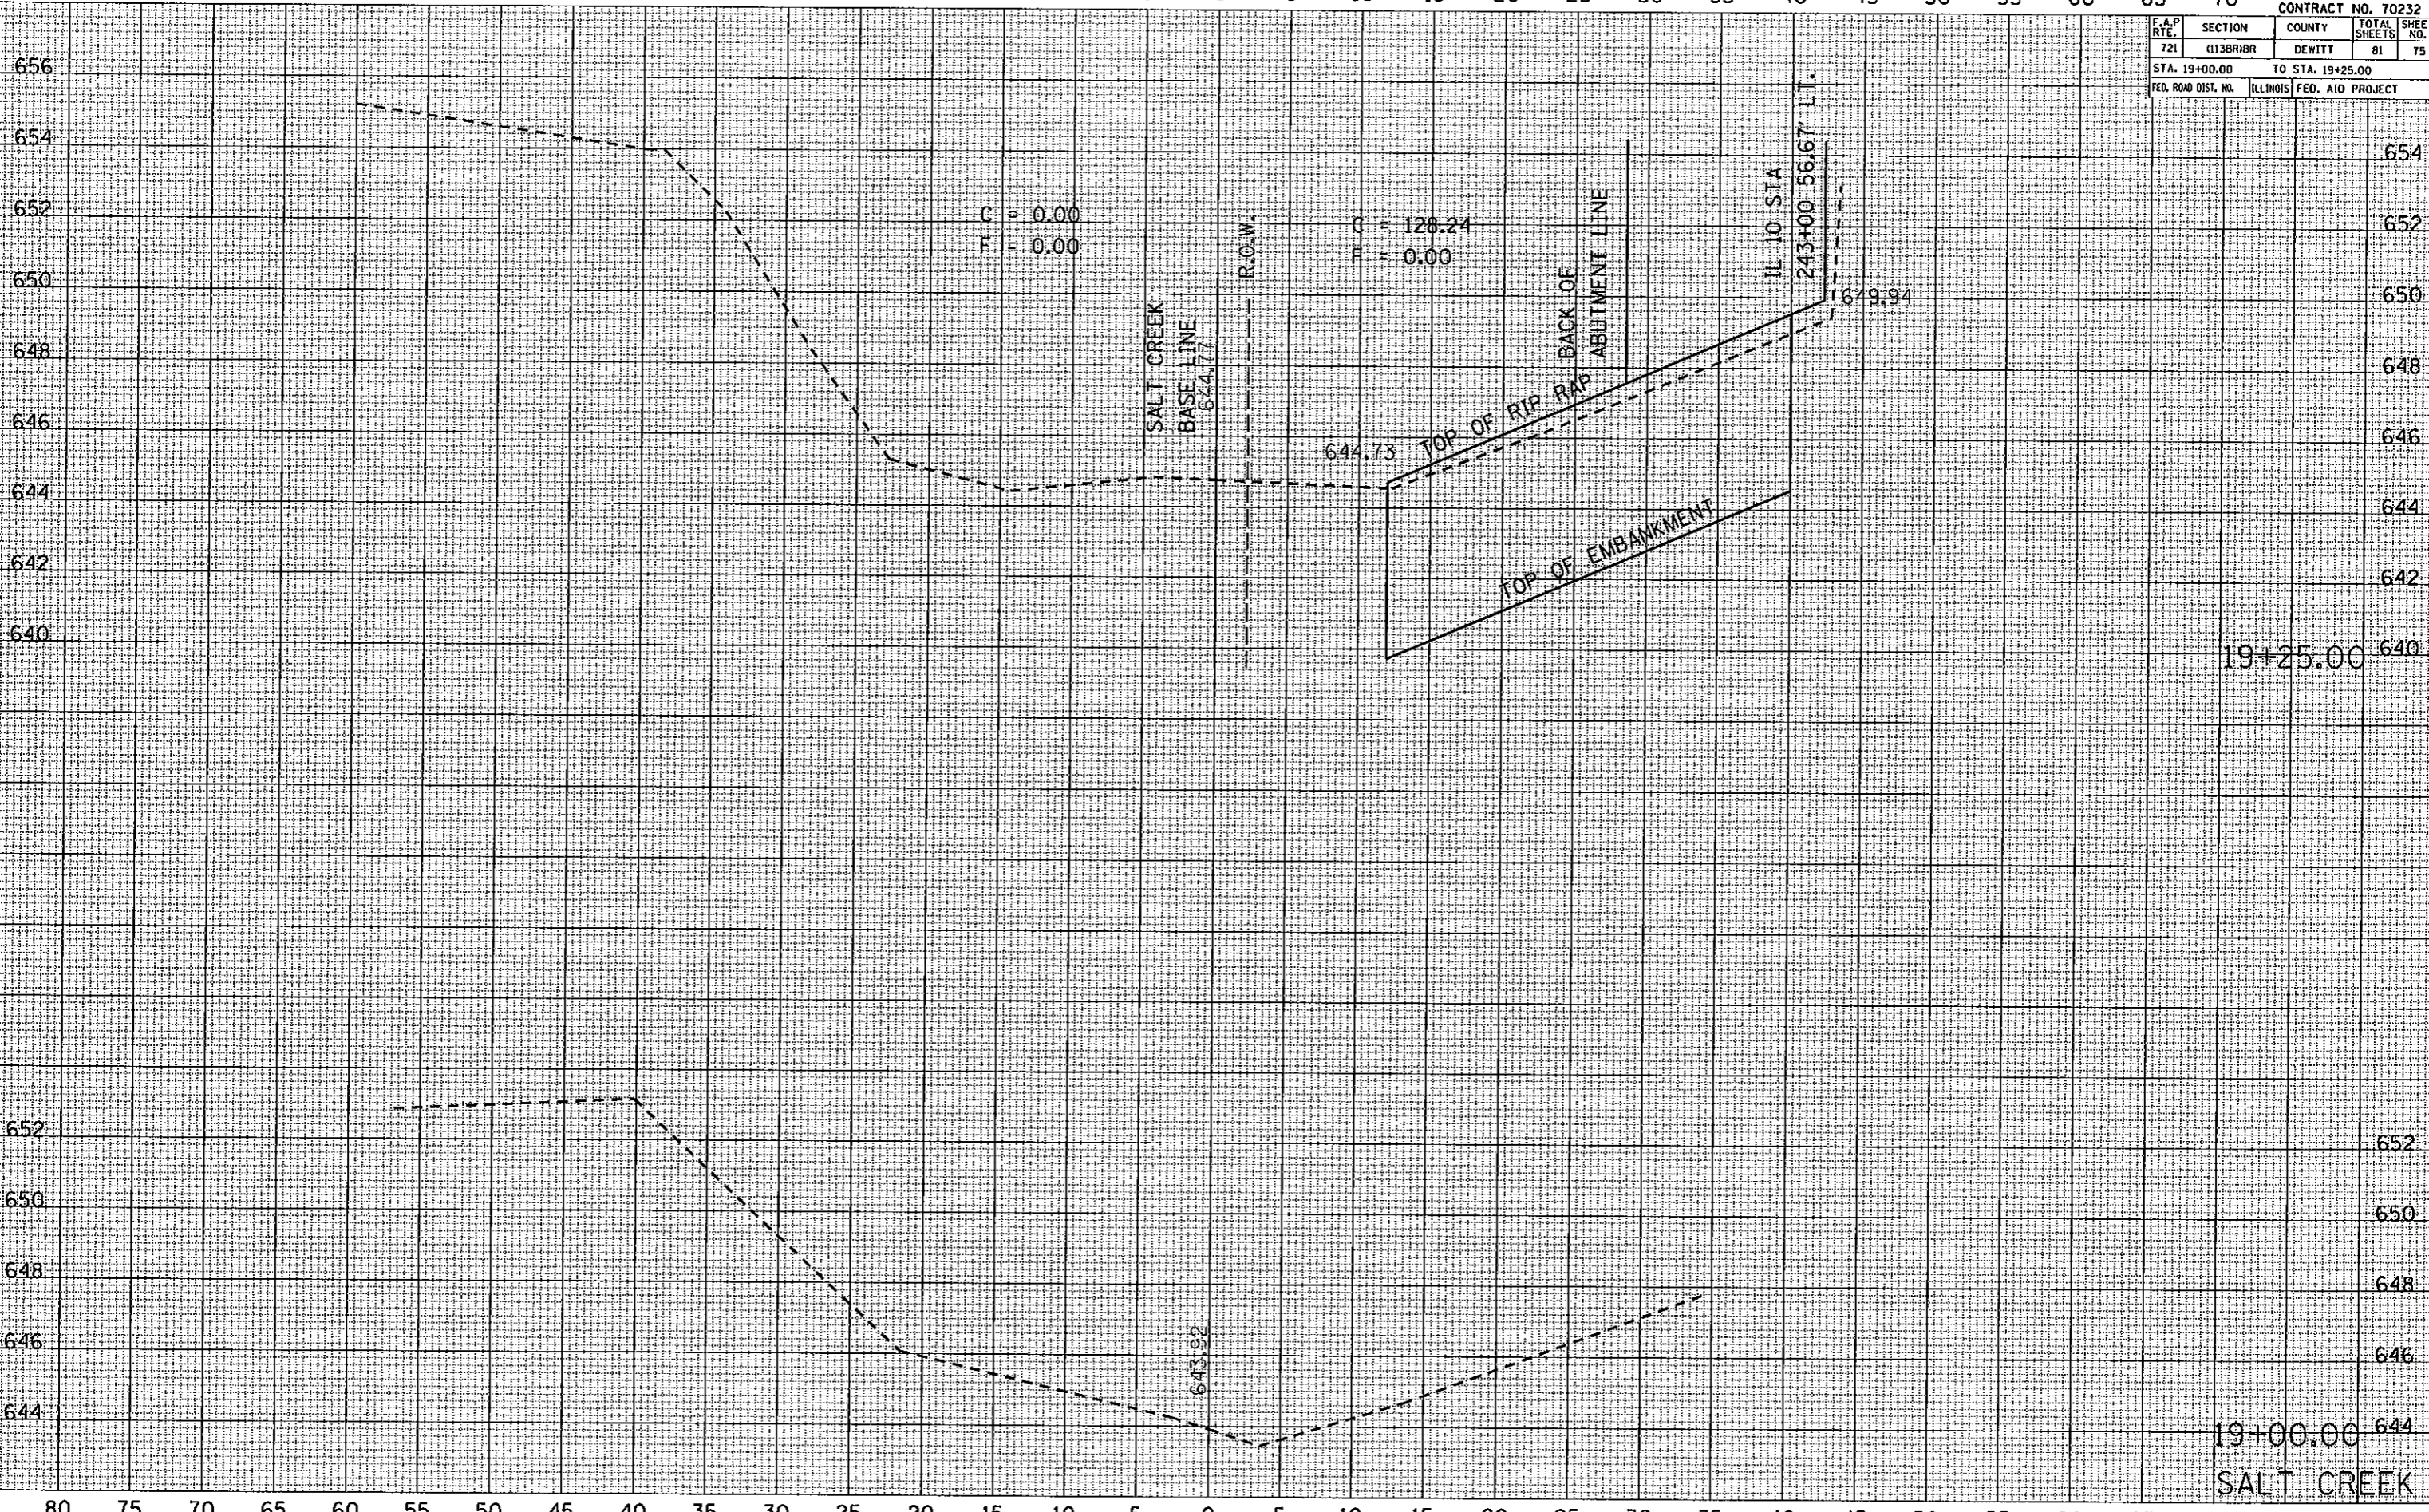

80 75 70 65 60 55 50 45 40 35 30 25 20 15 10 5 0 5 10 15 20 25 30 35 40 45 50 55 60 65 70 75 80

19+00.00
 SALT CREEK