


80 75 70 65 60 55 50 45 40 35 30 25 20 15 10 5 0 5 10 15 20 25 30 35 40 45 50 55 60 65 70

CONTRACT NO. 70232				
F.A.P. R/L	SECTION	COUNTY	TOTAL SHEETS	SHEET NO.
721	113BR1BR	DEWITT	81	80
STA. 20+50.00		TO STA. 20+50.00		
FED. ROAD DIST. NO.		ILLINOIS FED. AID PROJECT		

FINAL SURVEY	BY	DATE
NOTED BOOK		
AREAS CHECKED		
DATE		

ORIGINAL SURVEY	BY	DATE
NOTED BOOK		
AREAS CHECKED		
DATE		

PLOT DATE = 8/10/2007
 FILE NAME = I:\60302\60302\60302.dwg
 PLOT SCALE = 1/8" = 100'
 USER NAME = collinsb

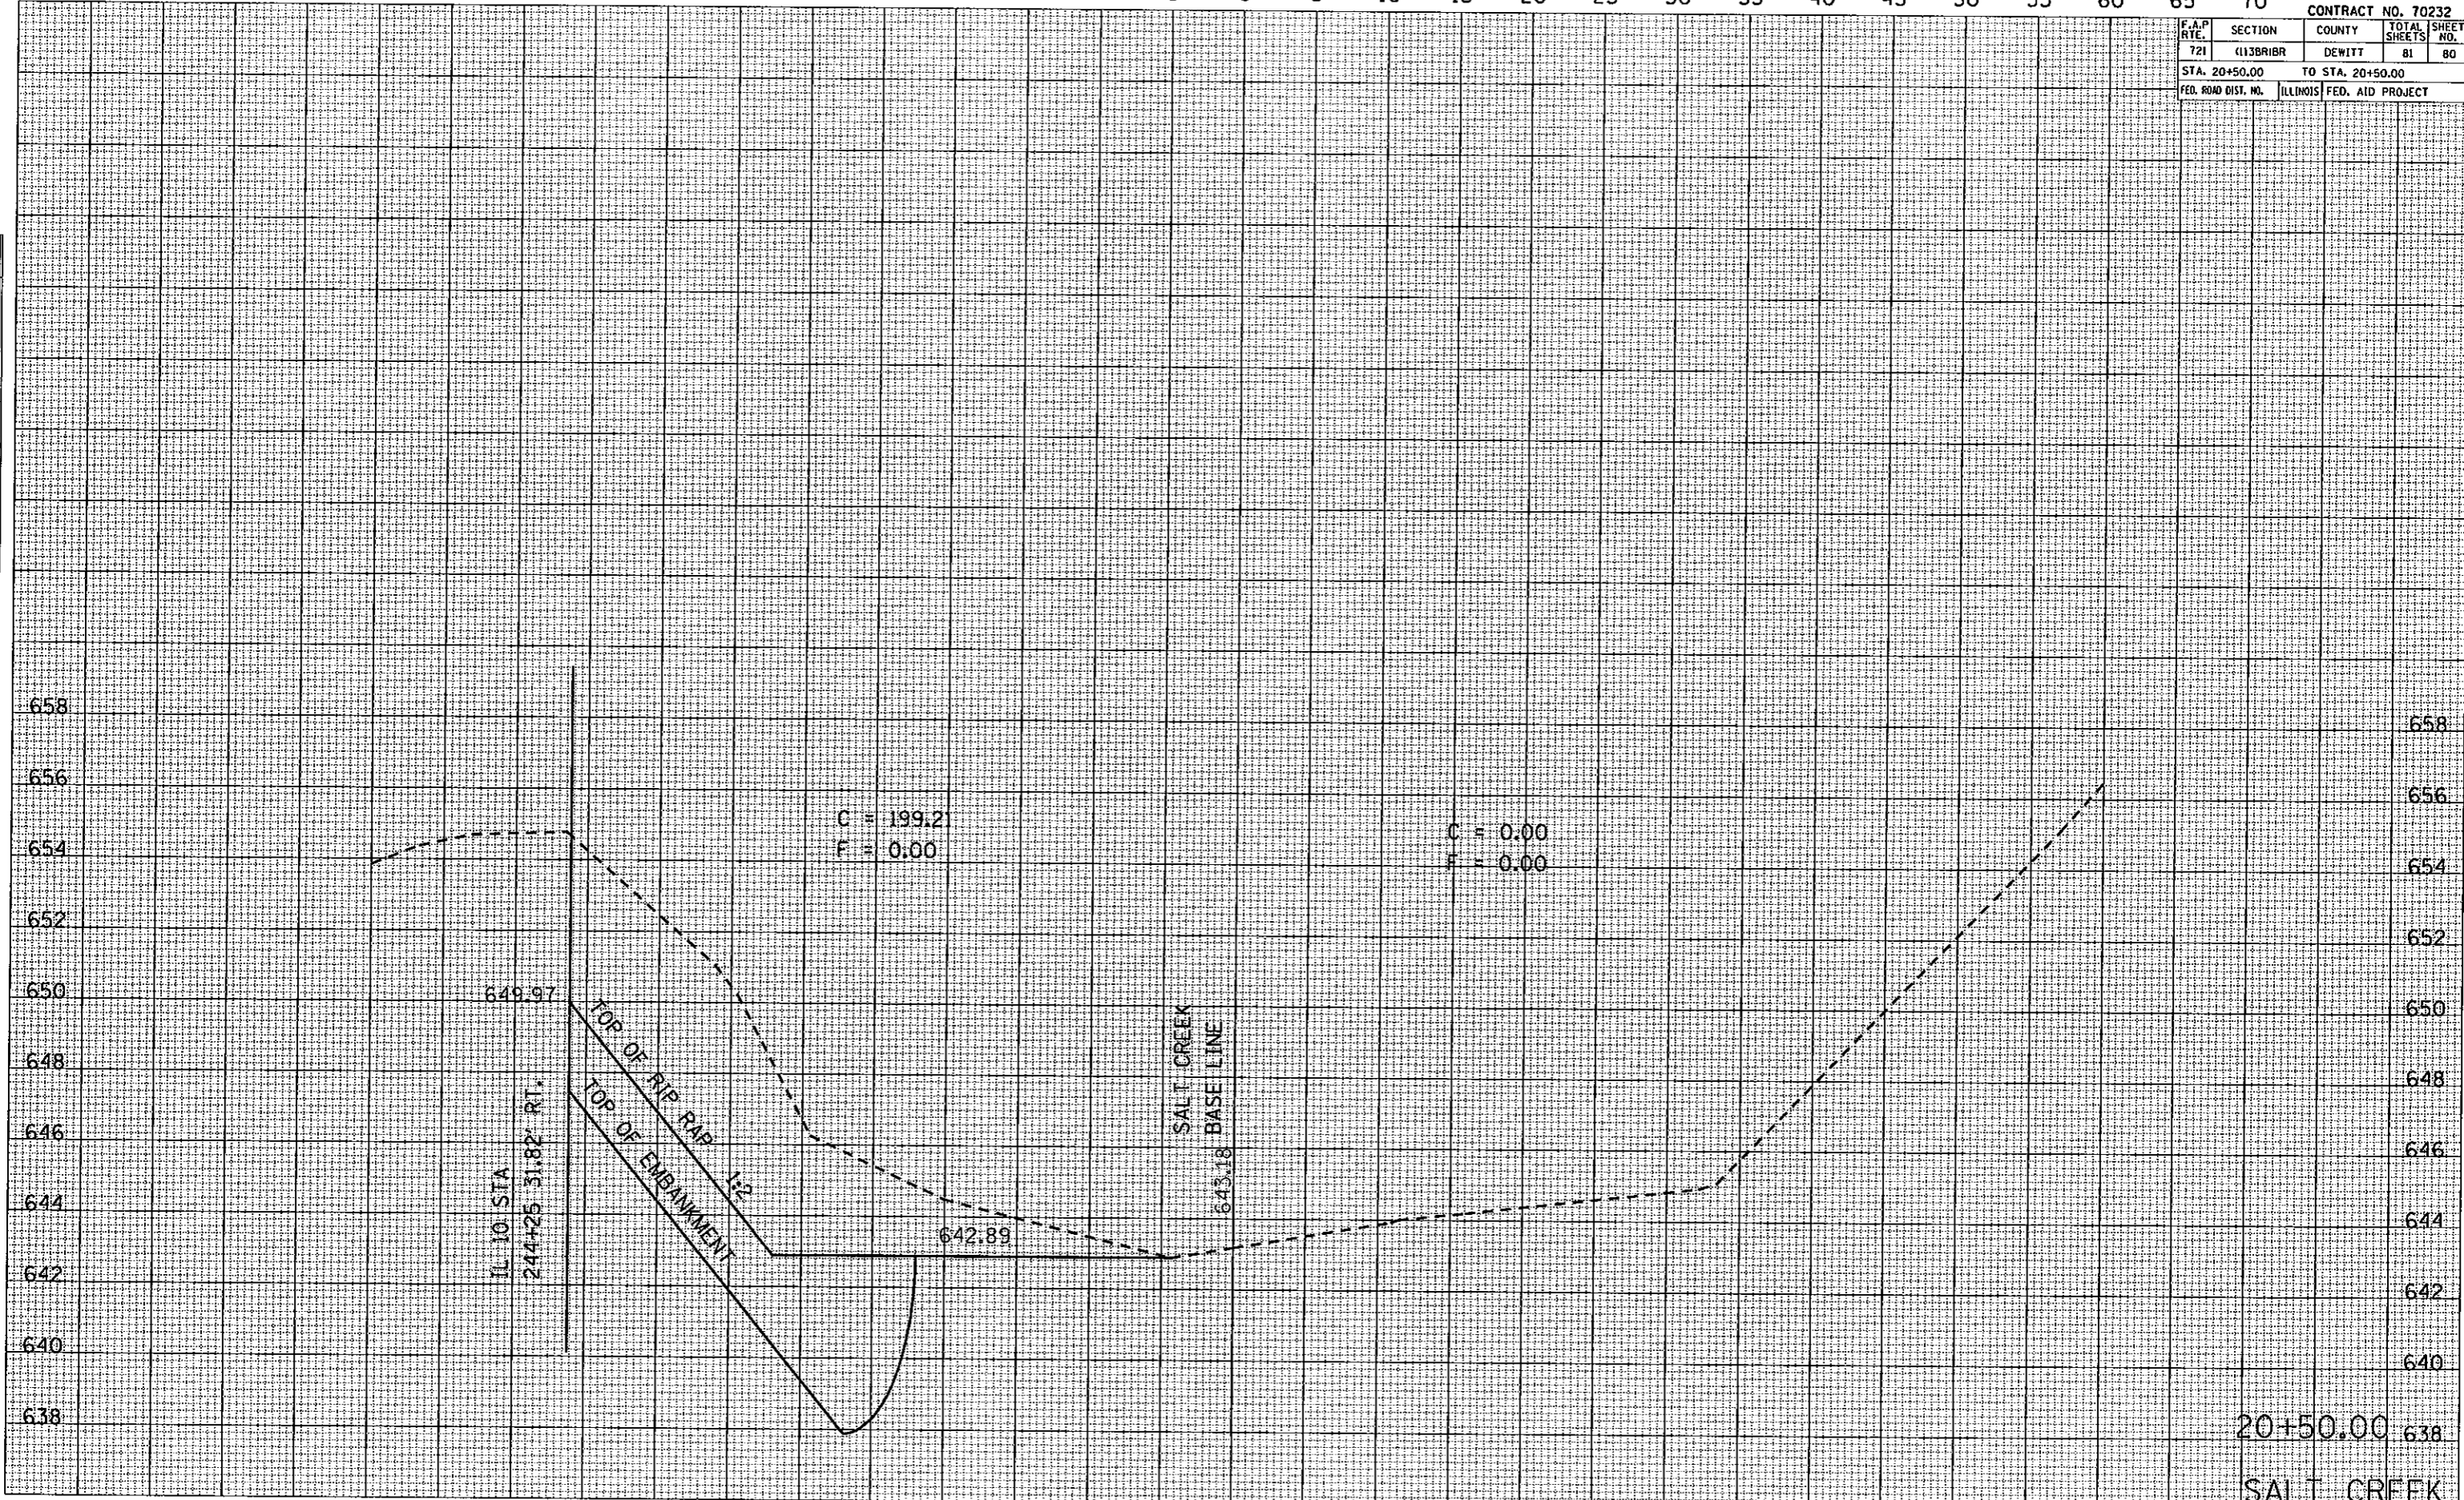

IL 10 STA
 244+26 31.82' P.T.

C = 199.21
 F = 0.00

C = 0.00
 F = 0.00

SALT CREEK
 BASE LINE
 643.18

TOP OF R/RP R/WP 1:2
 TOP OF EMBANKMENT

20+50.00
 SALT CREEK

80 75 70 65 60 55 50 45 40 35 30 25 20 15 10 5 0 5 10 15 20 25 30 35 40 45 50 55 60 65 70 75 80