

80 75 70 65 60 55 50 45 40 35 30 25 20 15 10 5 0 5 10 15 20 25 30 35 40 45 50 55 60 65 70


CONTRACT NO. 70232

F.A.P. RYE.	SECTION	COUNTY	TOTAL SHEETS	SHEET NO.
721	113BR1R	DEWITT	81	81
STA. 20+75.00		TO STA. 20+75.00		
FED. ROAD DIST. NO.		ILLINOIS FED. AID PROJECT		

FINAL SURVEY	DATE
SURVEYED	BY
PLOTTED	
NOTE BOOK	
AREAS CHECKED	
NO.	

ORIGINAL SURVEY	DATE
SURVEYED	BY
PLOTTED	
NOTE BOOK	
AREAS CHECKED	
NO.	

PLOT DATE = 8/19/2007  
 FILE NAME = s:\projects\113BR1R\113BR1R.dwg  
 PLOT SCALE = 1/8" = 1' / IN.  
 USER NAME = collinb

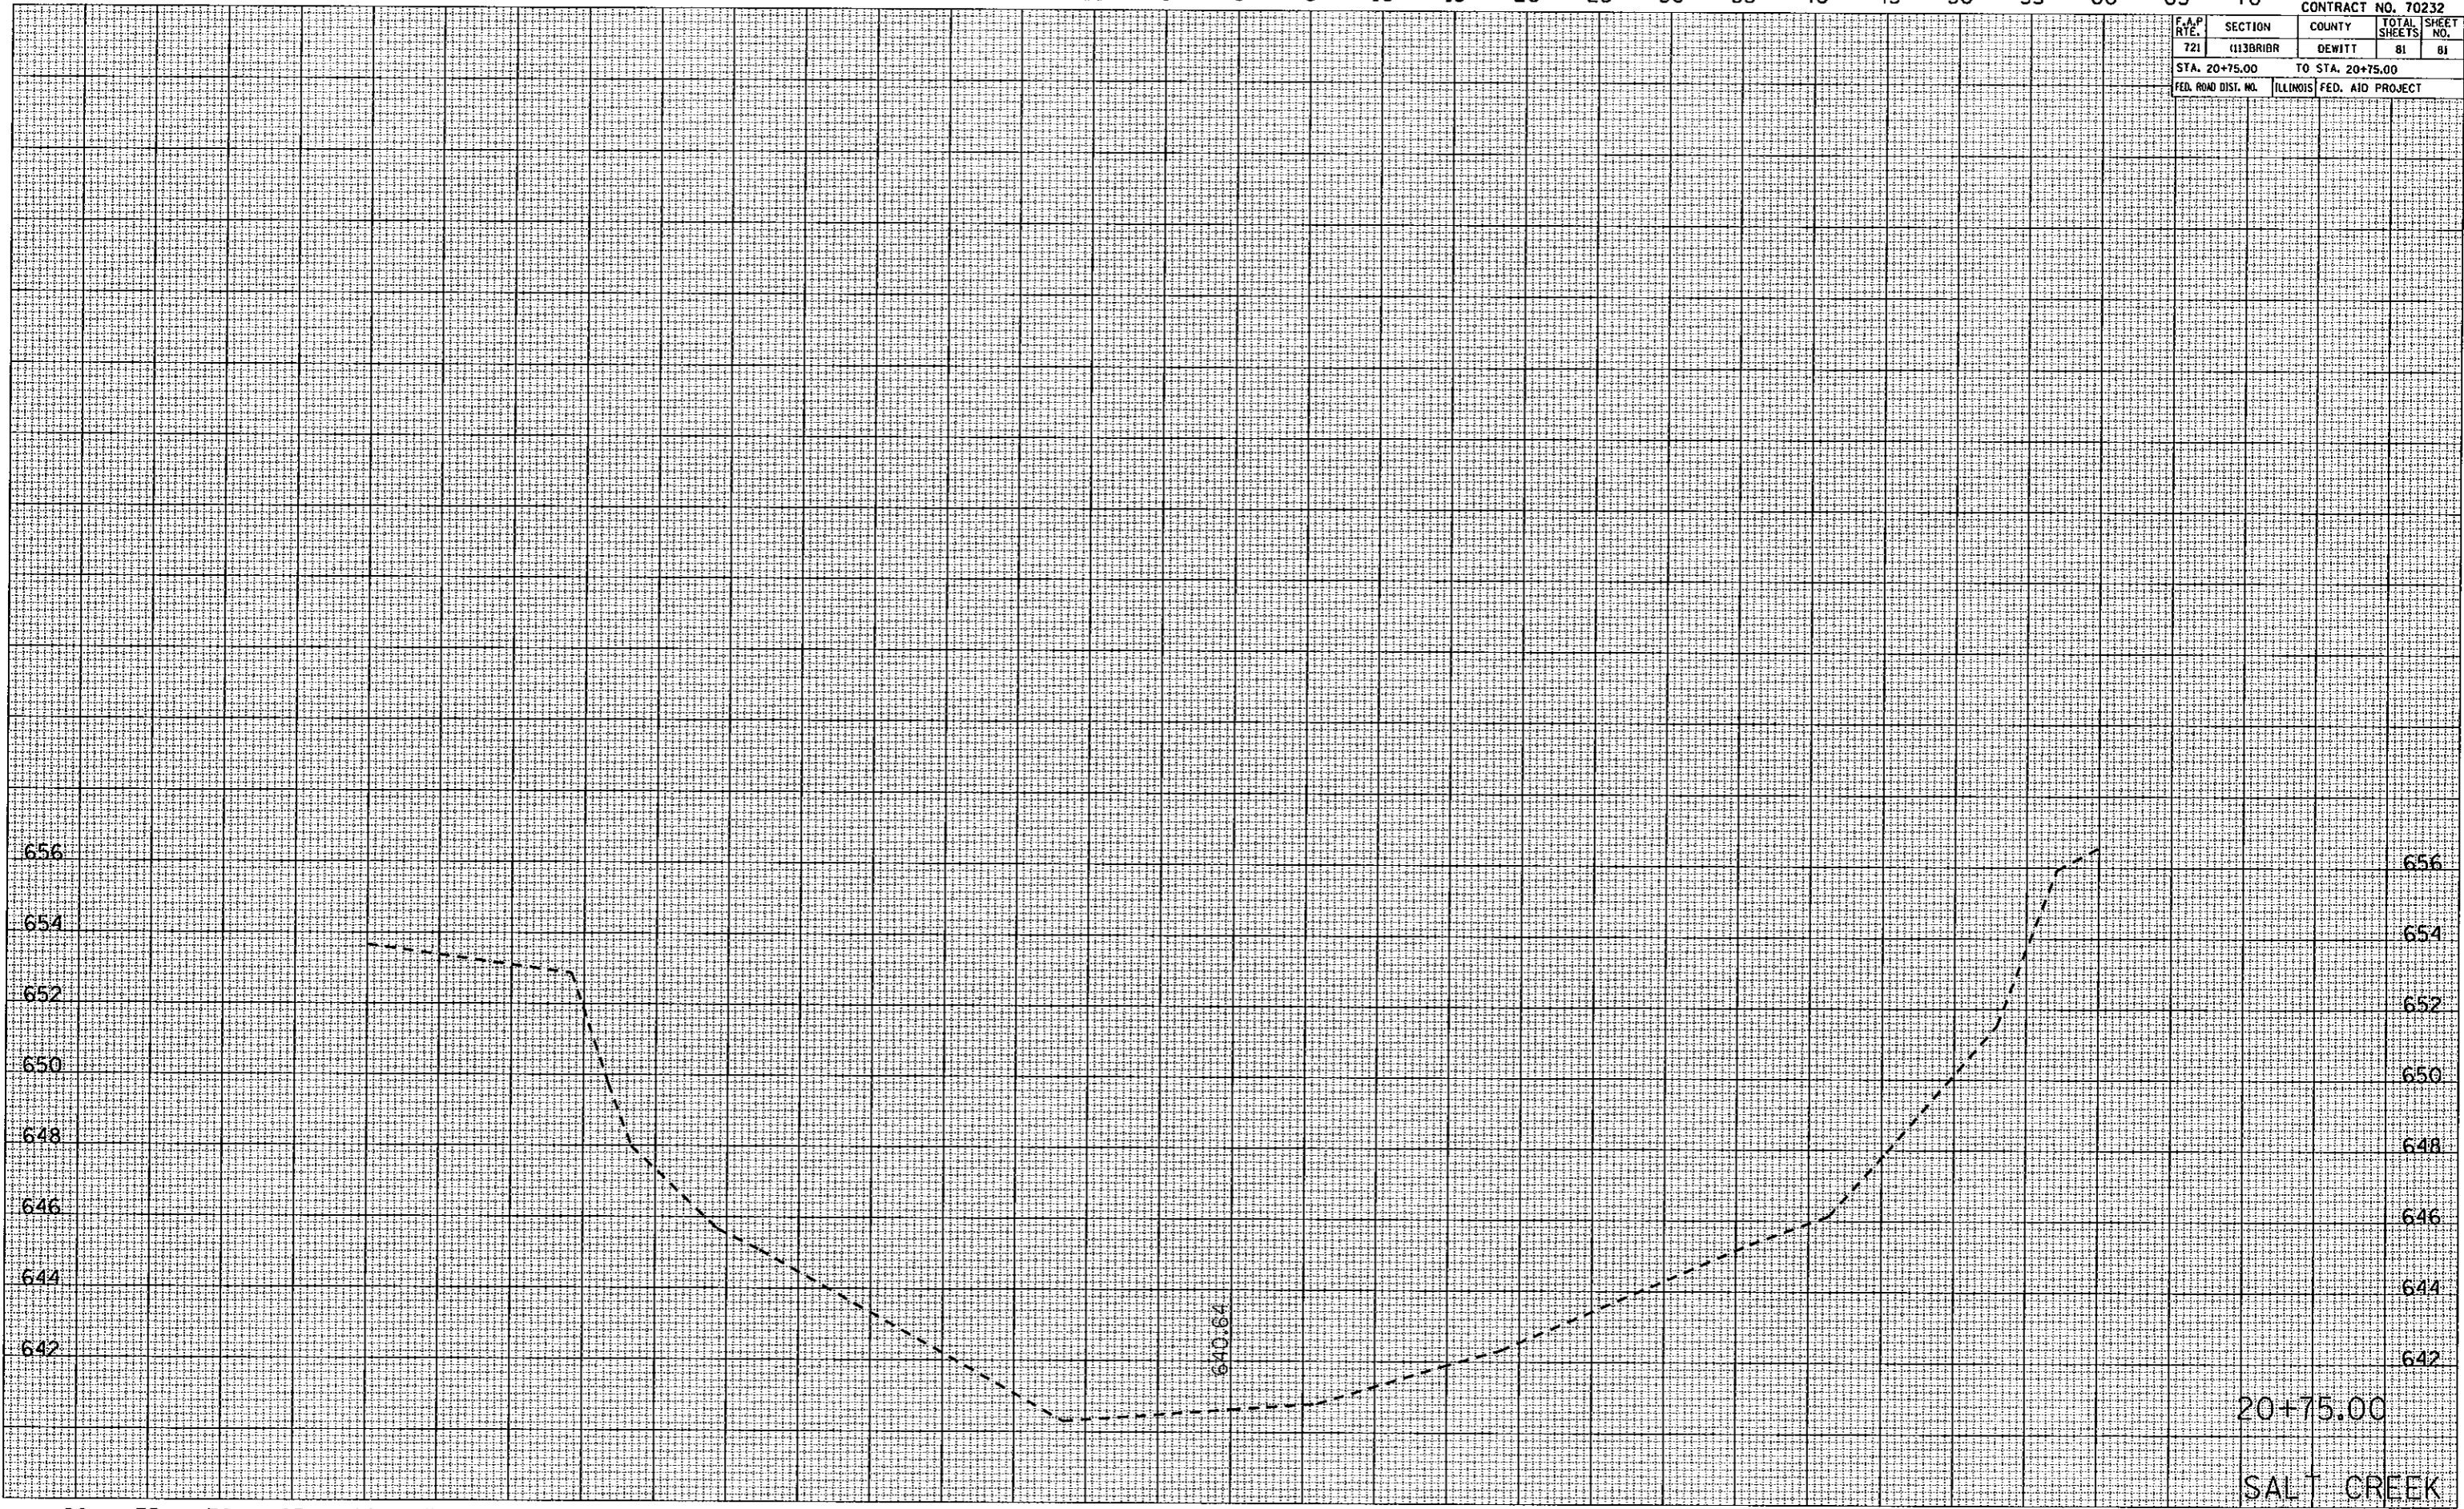

20+75.00

SALT CREEK

80 75 70 65 60 55 50 45 40 35 30 25 20 15 10 5 0 5 10 15 20 25 30 35 40 45 50 55 60 65 70 75 80