


F.A.I. RTE.	SECTION	COUNTY	TOTAL SHEETS	SHEET NO.
57		CHAMPAIGN	71	8
STA. 57		TO STA.		
FED. ROAD DIST. NO.	ILLINOIS	FED. AID PROJECT		

• 10L33RS-4,(34-1,35,36,37)RS-2)


### EXISTING TYPICAL CROSS SECTION (LEG 1)

STATION 544+40.00 TO STATION 575+00.00

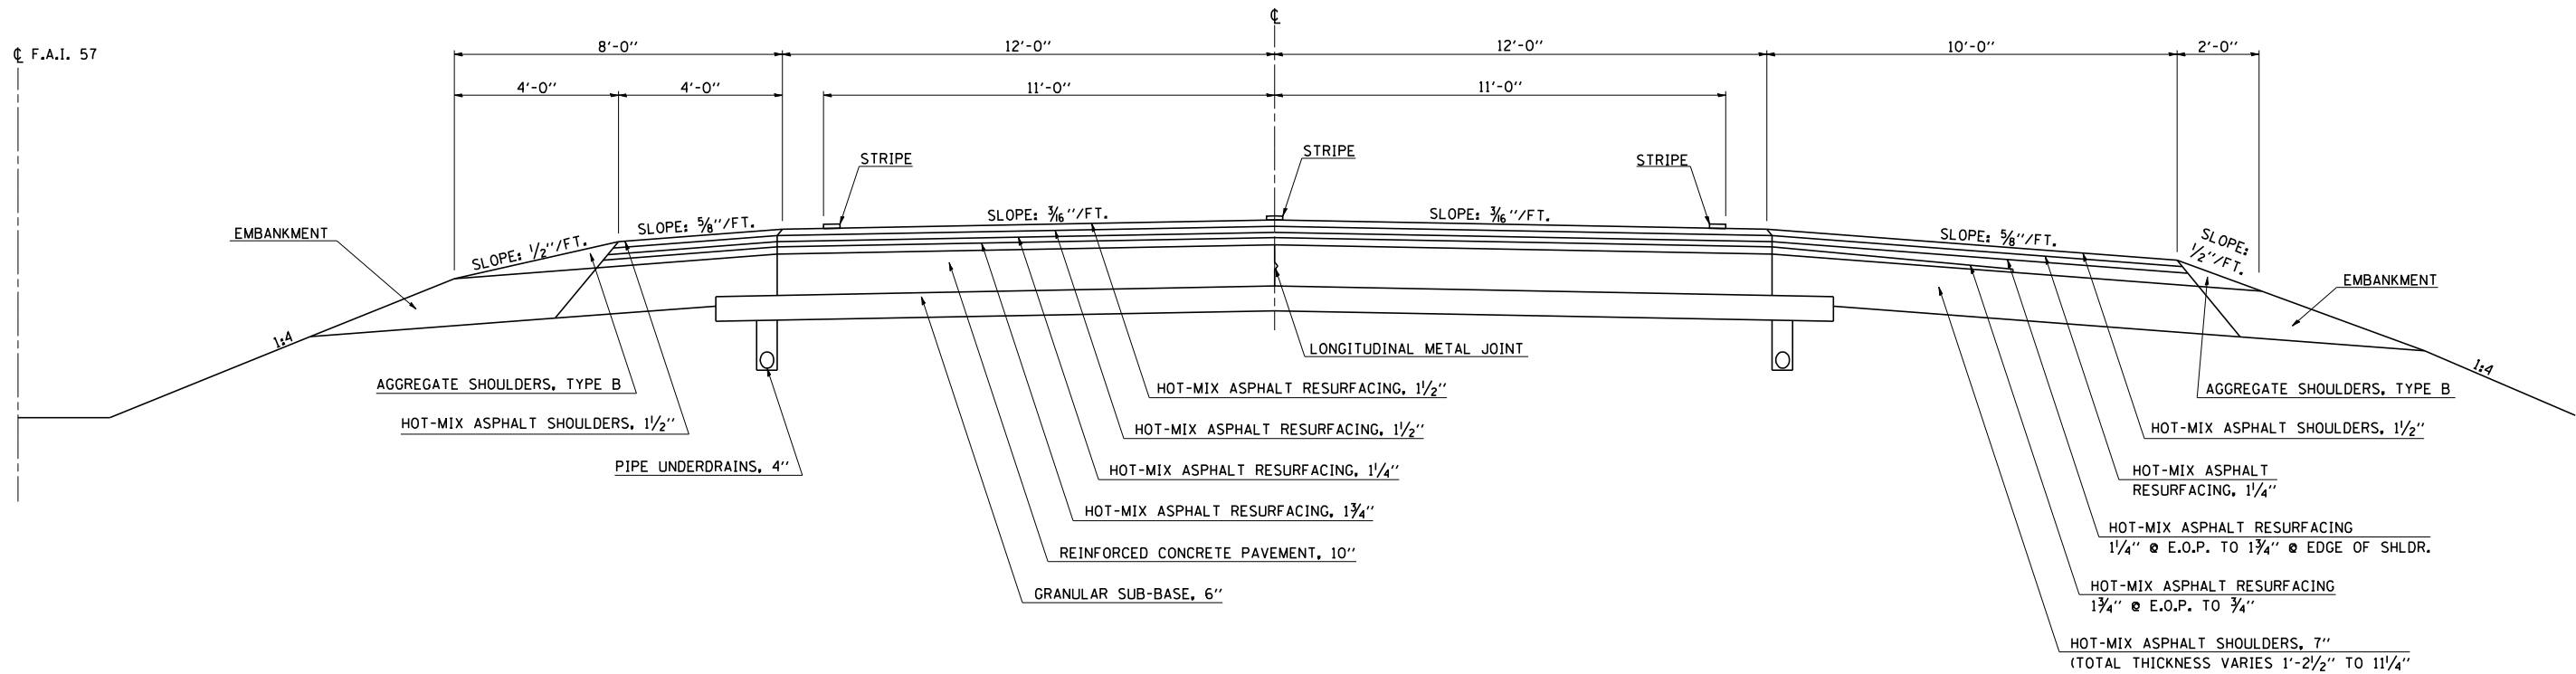

### EXISTING TYPICAL CROSS SECTION (LEG 1)

STATION 575+00.00 TO STATION 623+36.00

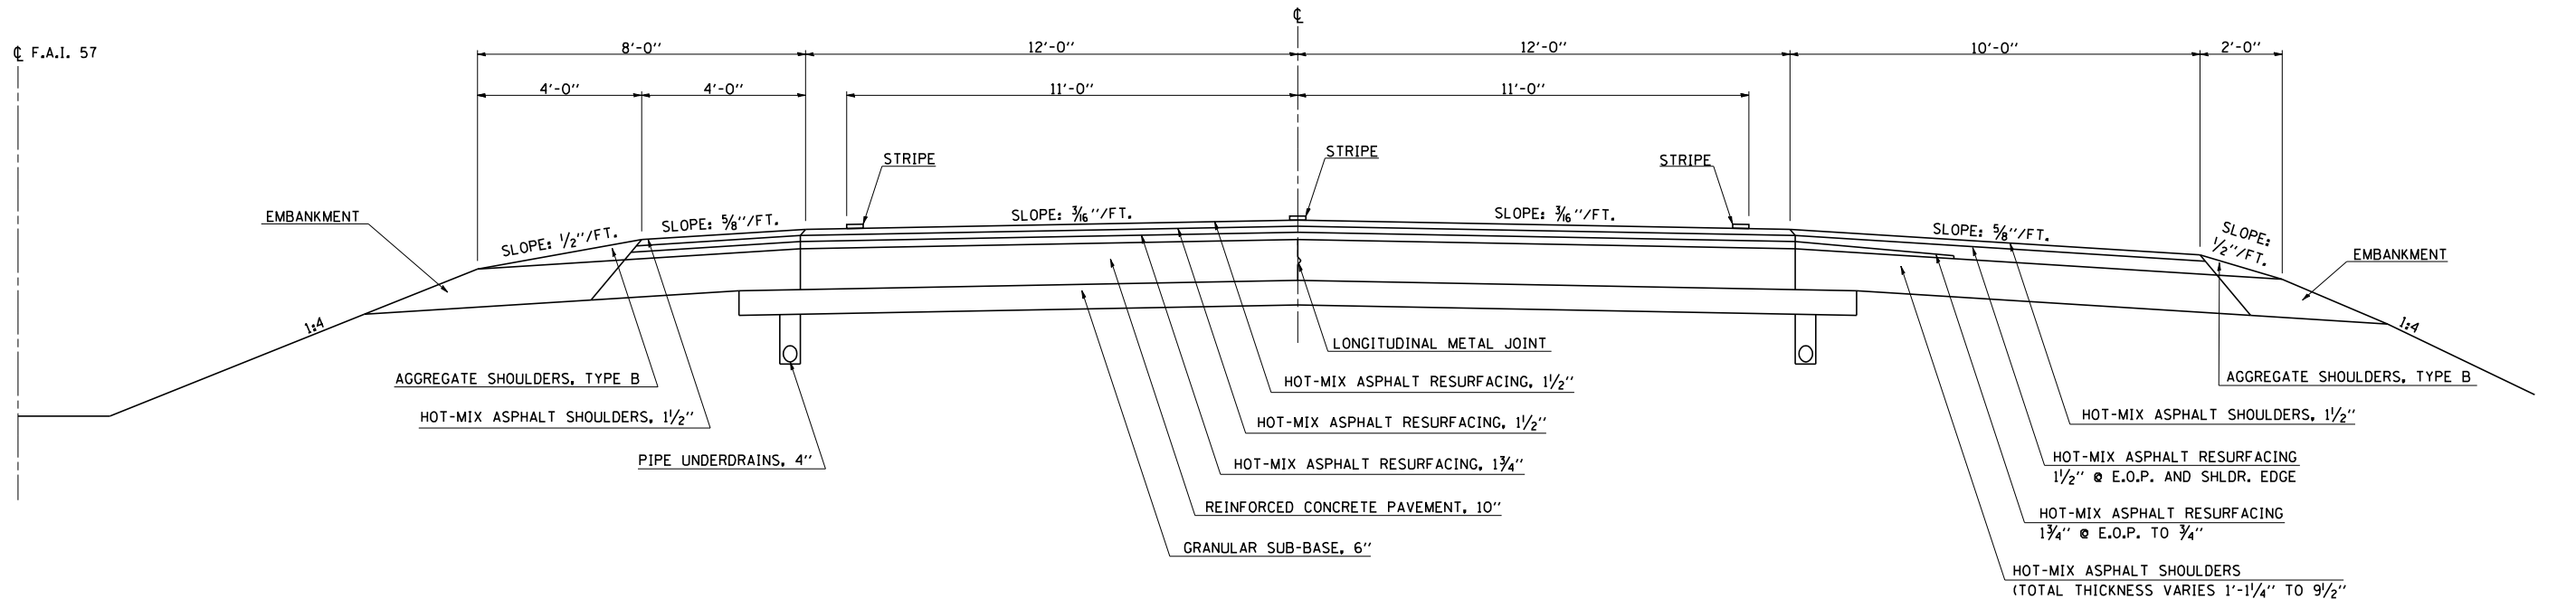

PLOT DATE = 8/20/2007  
 FILE NAME = c:\projects\0504604 (v8)\70404typ1cds.dgn  
 PLOT SCALE = 1/8" = 1'-0"  
 USER NAME = collierdw