


F.A.I. RTE.	SECTION	COUNTY	TOTAL SHEETS	SHEET NO.
57		CHAMPAIGN	71	9
STA. 565+68.00		TO STA. 567+48.00		
FED. ROAD DIST. NO.		ILLINOIS FED. AID PROJECT		

• 10C33RS-4,(34-1,35,36,37)RS-2)

EXISTING TYPICAL CROSS SECTION (LEG 1)

S. N. 010-0011


STATION 565+68.00 TO STATION 567+48.00

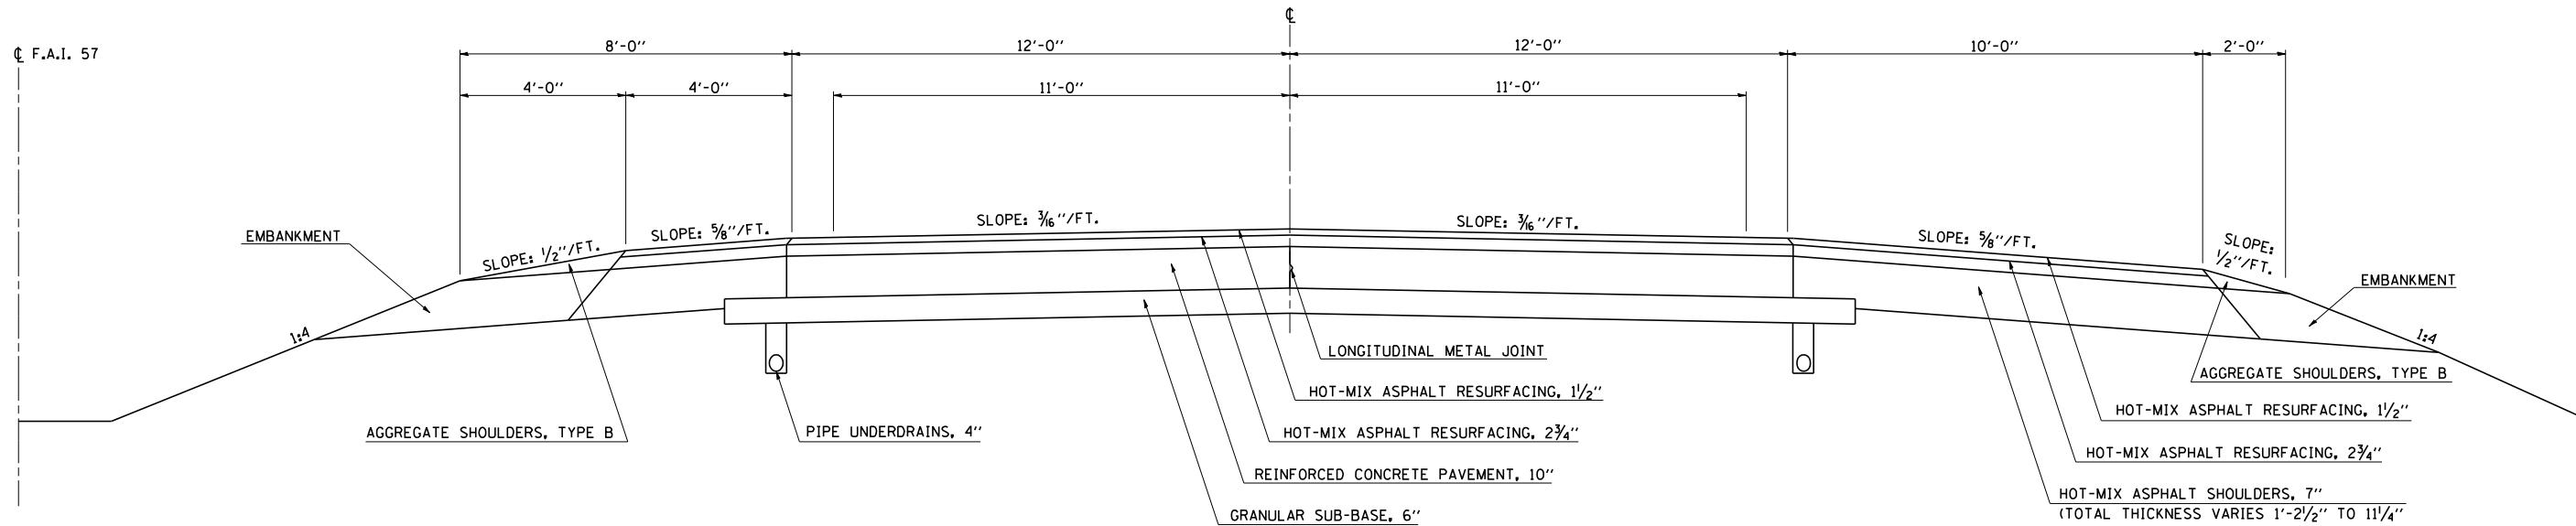

EXISTING TYPICAL CROSS SECTION (LEG 1)

S. N. 010-0050

STATION 581+60.00 TO STATION 583+40.00

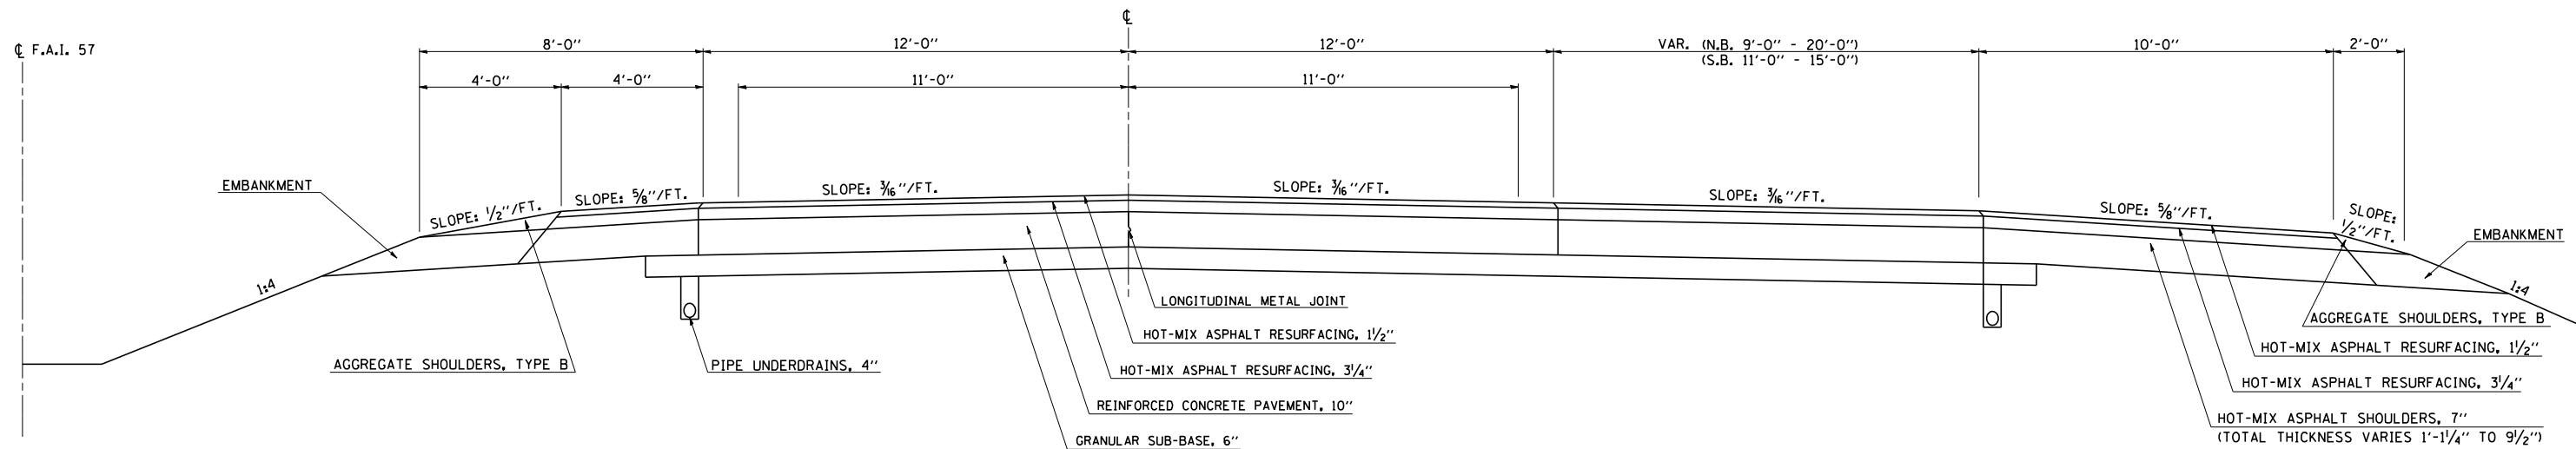

PLOT DATE = 8/20/2007
 FILE NAME = c:\projects\0504604 (v8)\70404\typ1cds.dgn
 PLOT SCALE = 1/8" = 1'-0"
 USER NAME = collierdw