


F.A.I. RTE.	SECTION	COUNTY	TOTAL SHEETS	SHEET NO.
57	*	CHAMPAIGN	71	10
STA.		TO STA.		
FED. ROAD DIST. NO.	ILLINOIS	FED. AID PROJECT		
* 10E33RS-4,134-1,35,36,37)RS-21				


EXISTING TYPICAL CROSS SECTION (LEG 1)

S.N. 010-0018 & 010-0019
STATION 596+88.00 TO STATION 598+68.00

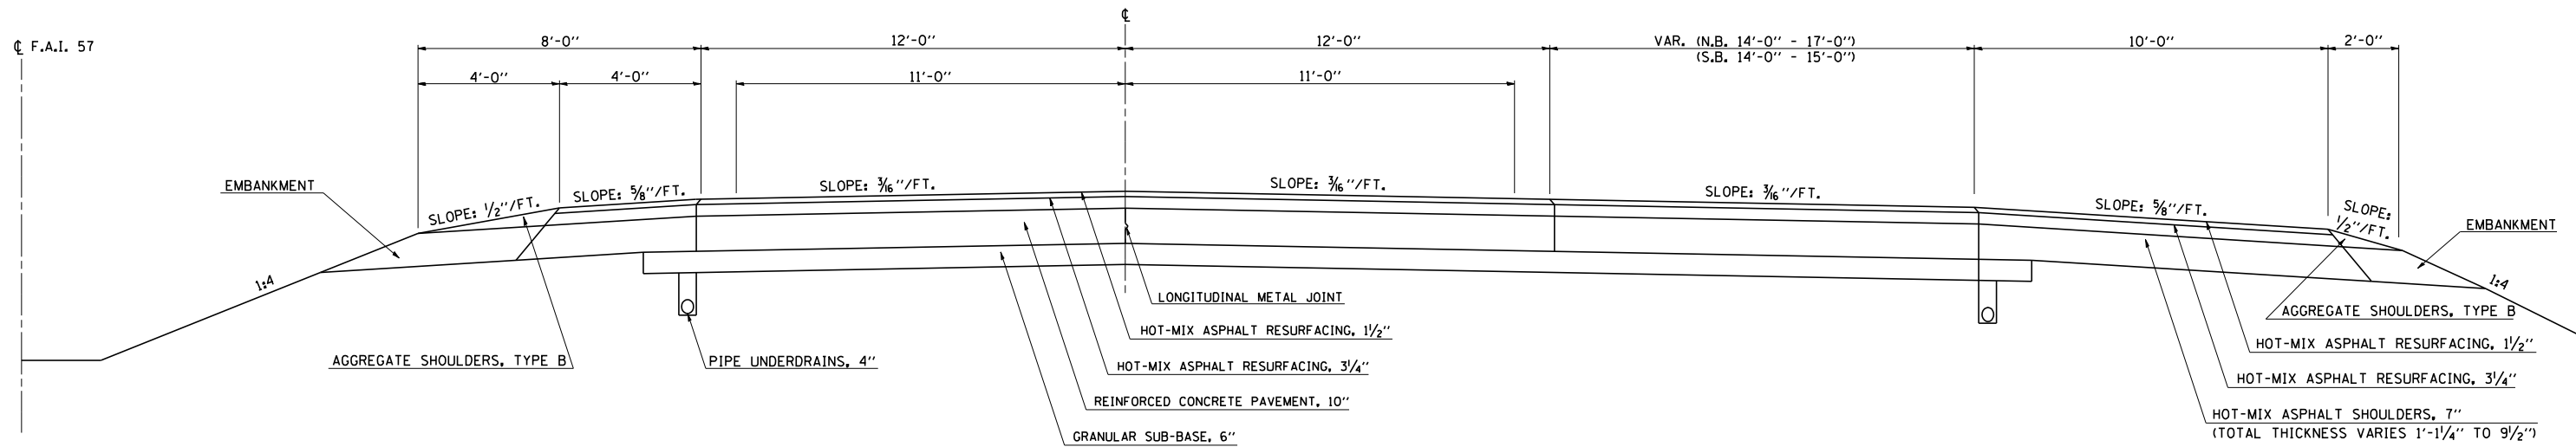

EXISTING TYPICAL CROSS SECTION (LEG1)

S.N. 010-0100
STATION 625+76.00 TO STATION 627+56.00

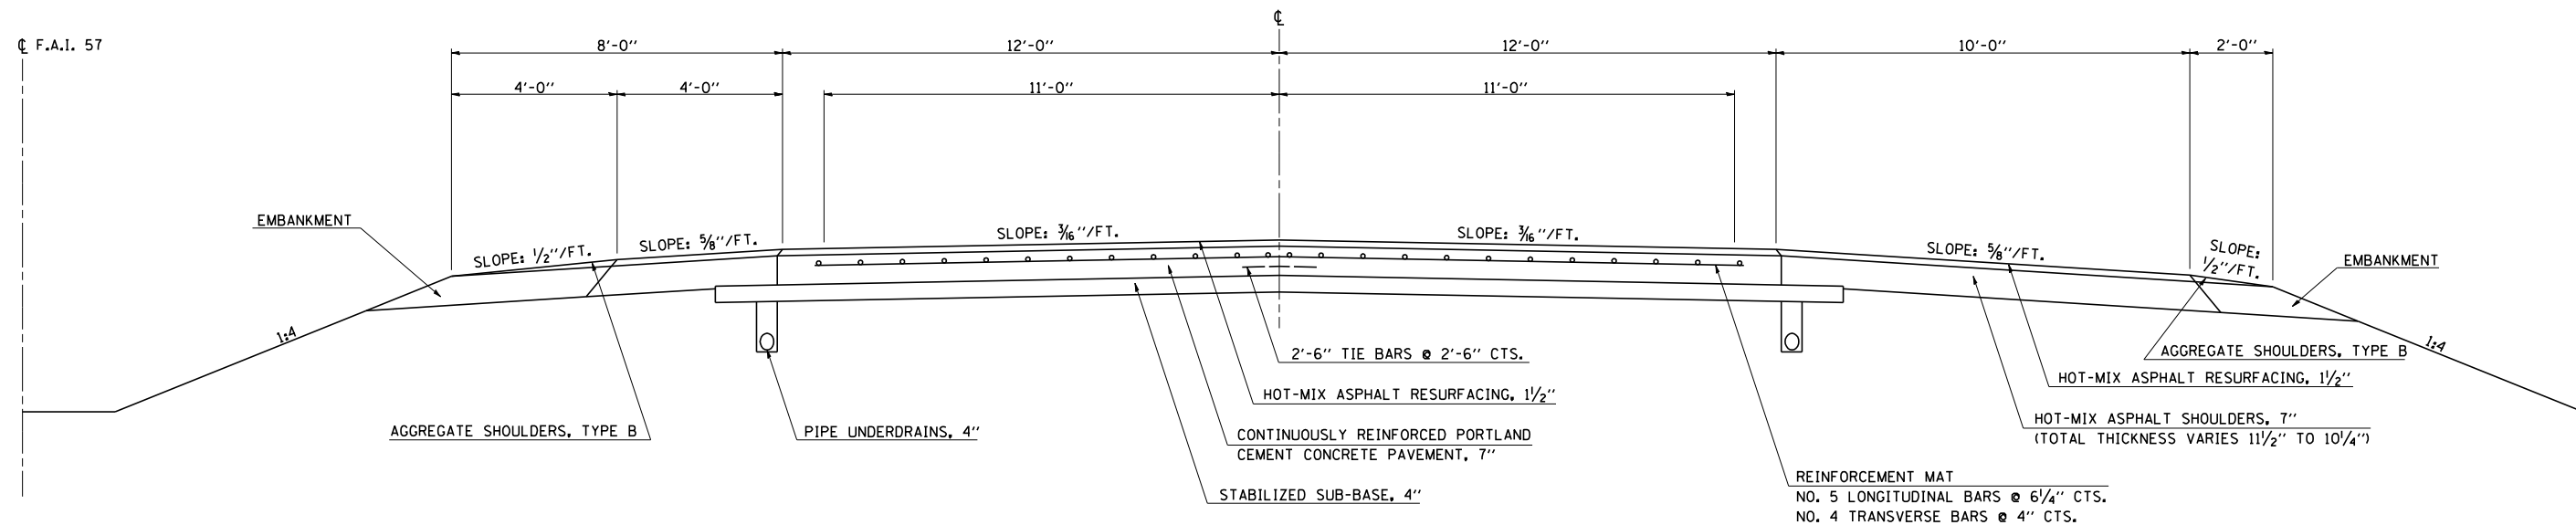

PLOT DATE = 8/20/2007
 FILE NAME = c:\projects\0504604 (v8)\70404\typ\ccs.dgn
 PLOT SCALE = 1/8" = 1'-0"
 USER NAME = collierdw