


F.A.I. RTE.	SECTION	COUNTY	TOTAL SHEETS	SHEET NO.
57	*	CHAMPAIGN	71	12
STA.		TO STA.		
FED. ROAD DIST. NO.	ILLINOIS	FED. AID PROJECT		

• 10133RS-4,(34-1,35,36,37)RS-21


EXISTING TYPICAL CROSS SECTION (LEG 2)

STATION 902+84.00 (NORTHBOUND LANE) TO STATION 966+67.89 (BK) (NORTHBOUND LANE)
 STATION 966+67.22 (AH) (NORTHBOUND LANE) TO STATION 1270+77.24 (NORTHBOUND LANE)
 STATION 918+62.00 (SOUTHBOUND LANE) TO STATION 966+67.89 (BK) (SOUTHBOUND LANE)
 STATION 966+67.62 (AH) (SOUTHBOUND LANE) TO STATION 1270+77.24 (SOUTHBOUND LANE)

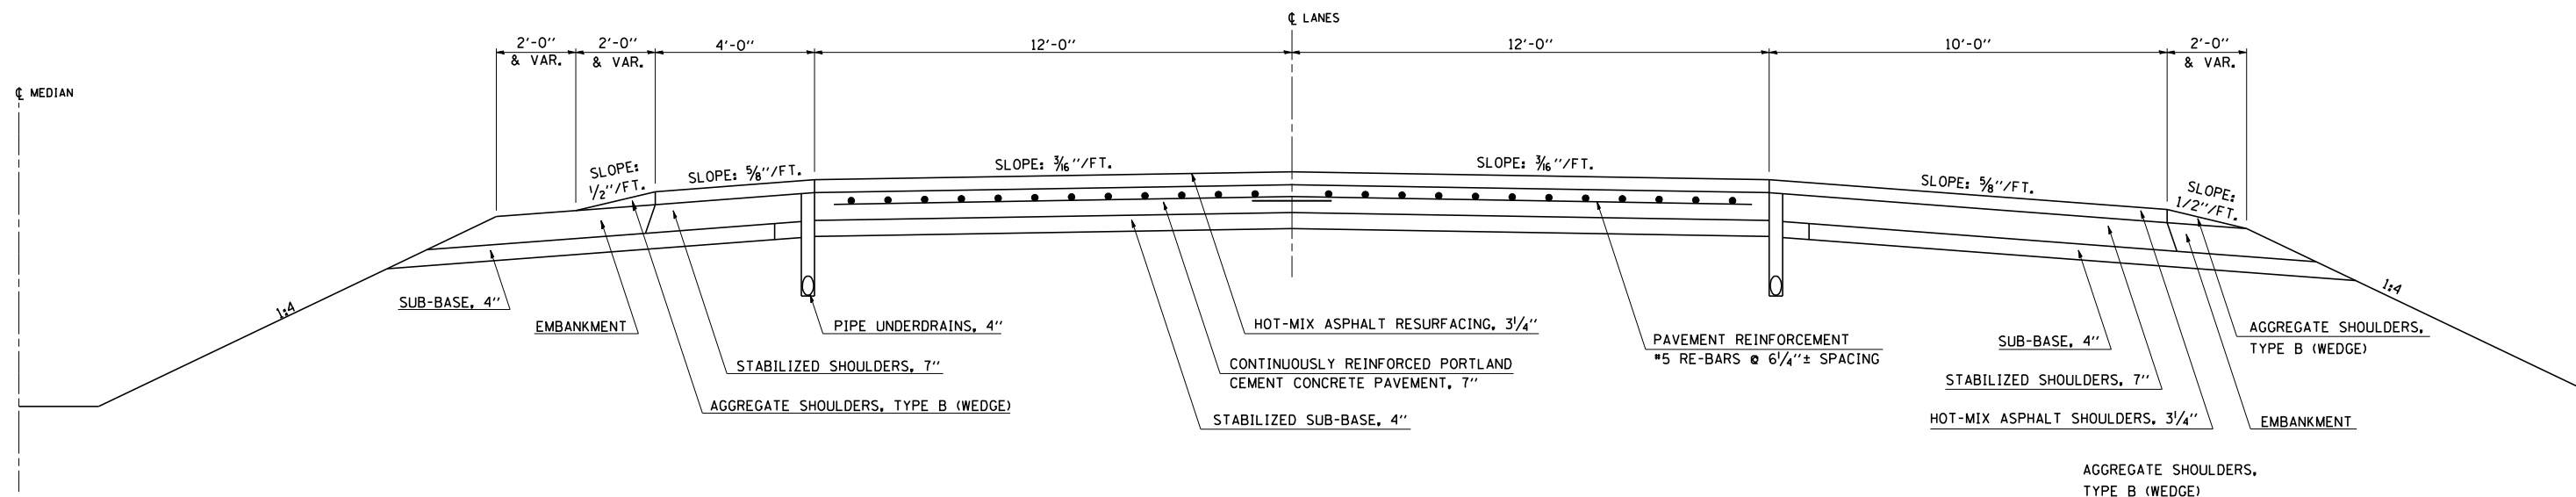

EXISTING TYPICAL CROSS SECTION (LEG2)

STATION 1015+88.00 (NORTHBOUND & SOUTHBOUND LANES) TO STATION 1017+69.00 (NORTHBOUND & SOUTHBOUND LANES)
 STATION 1127+63.00 (SOUTHBOUND LANE) TO STATION 1129+43.00 (SOUTHBOUND LANE)
 STATION 1127+91.00 (NORTHBOUND LANE) TO STATION 1129+71.00 (NORTHBOUND LANE)
 STATION 1234+55.00 (NORTHBOUND & SOUTHBOUND LANES) TO STATION 1236+35.00 (NORTHBOUND & SOUTHBOUND LANES)

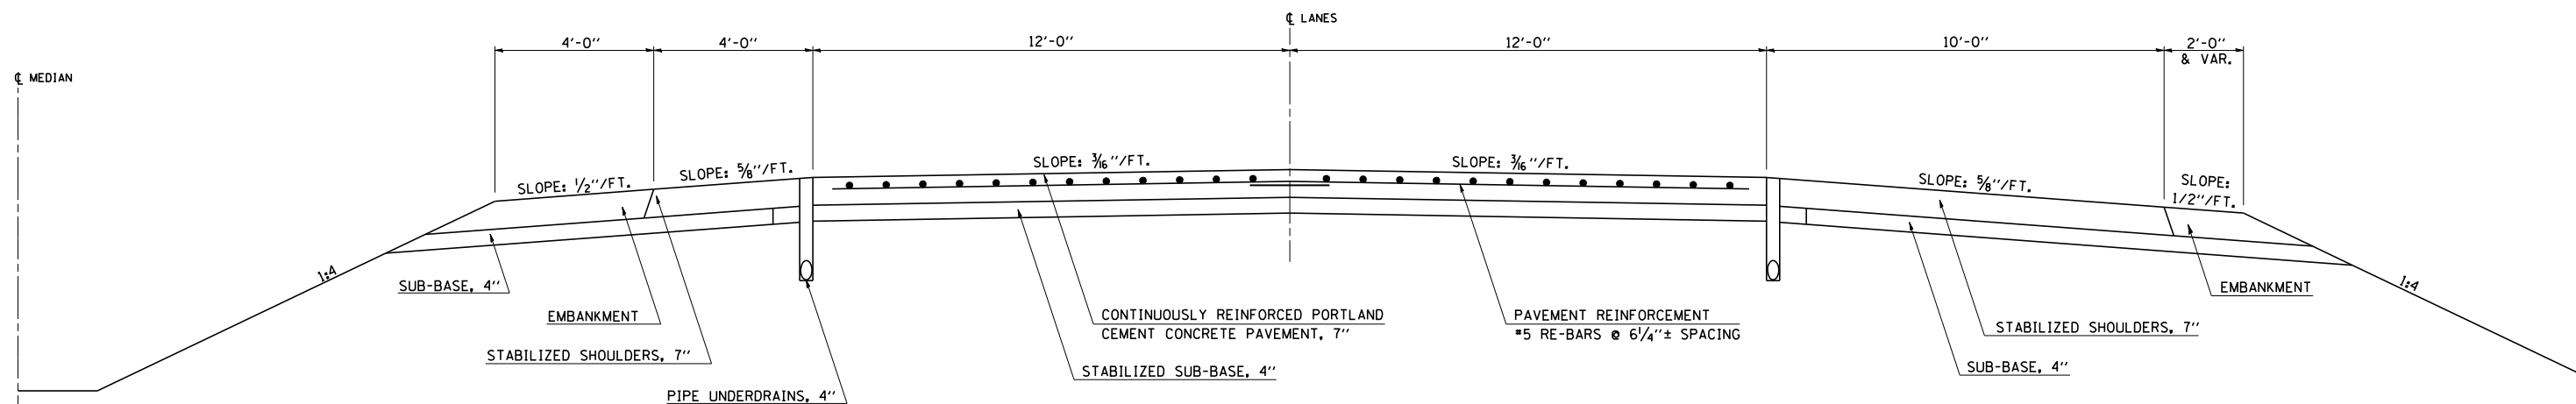

PLOT DATE = 8/20/2007
 FILE NAME = c:\projects\0504604 (v8)\70404\typ\cds.dgn
 PLOT SCALE = 1/8" = 1'-0"
 USER NAME = collierdw