


F.A.I. RTE.	SECTION	COUNTY	TOTAL SHEETS	SHEET NO.
57	*	CHAMPAIGN	71	13
STA.		TO STA.		
FED. ROAD DIST. NO.	ILLINOIS	FED. AID PROJECT		

• 10E33RS-4,134-1,35,36,37/RS-21


EXISTING TYPICAL CROSS SECTION (LEG2)

RAMP DA STATION 90+00.00 TO STATION 98+00.00
 RAMP CB STATION 210+00.00 TO STATION 218+00.00

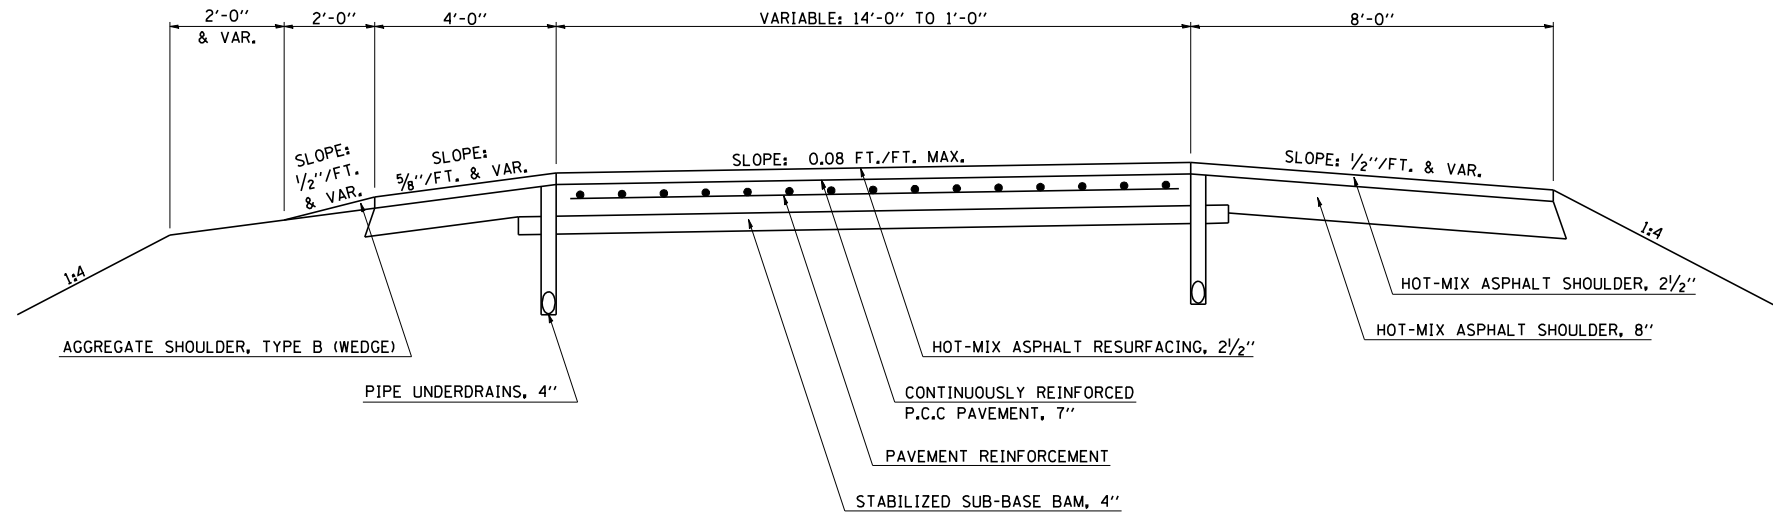

EXISTING TYPICAL CROSS SECTION (LEG2)

RAMP AC STATION 127+00.00 TO STATION 145+00.00
 RAMP AD STATION 138+00.00 TO STATION 142+35.00
 RAMP BD STATION 6+00.00 TO STATION 23+75.00
 RAMP BC STATION 19+00.00 TO STATION 22+40.00
 RAMP CA STATION 46+62.00 TO STATION 63+25.00
 RAMP DB STATION 166+63.00 TO STATION 182+00.00
 RAMP CB STATION 207+47.00 TO STATION 210+00.00
 RAMP DA STATION 87+47.00 TO STATION 90+00.00
 STATION 98+00.00 TO STATION 100+00.00

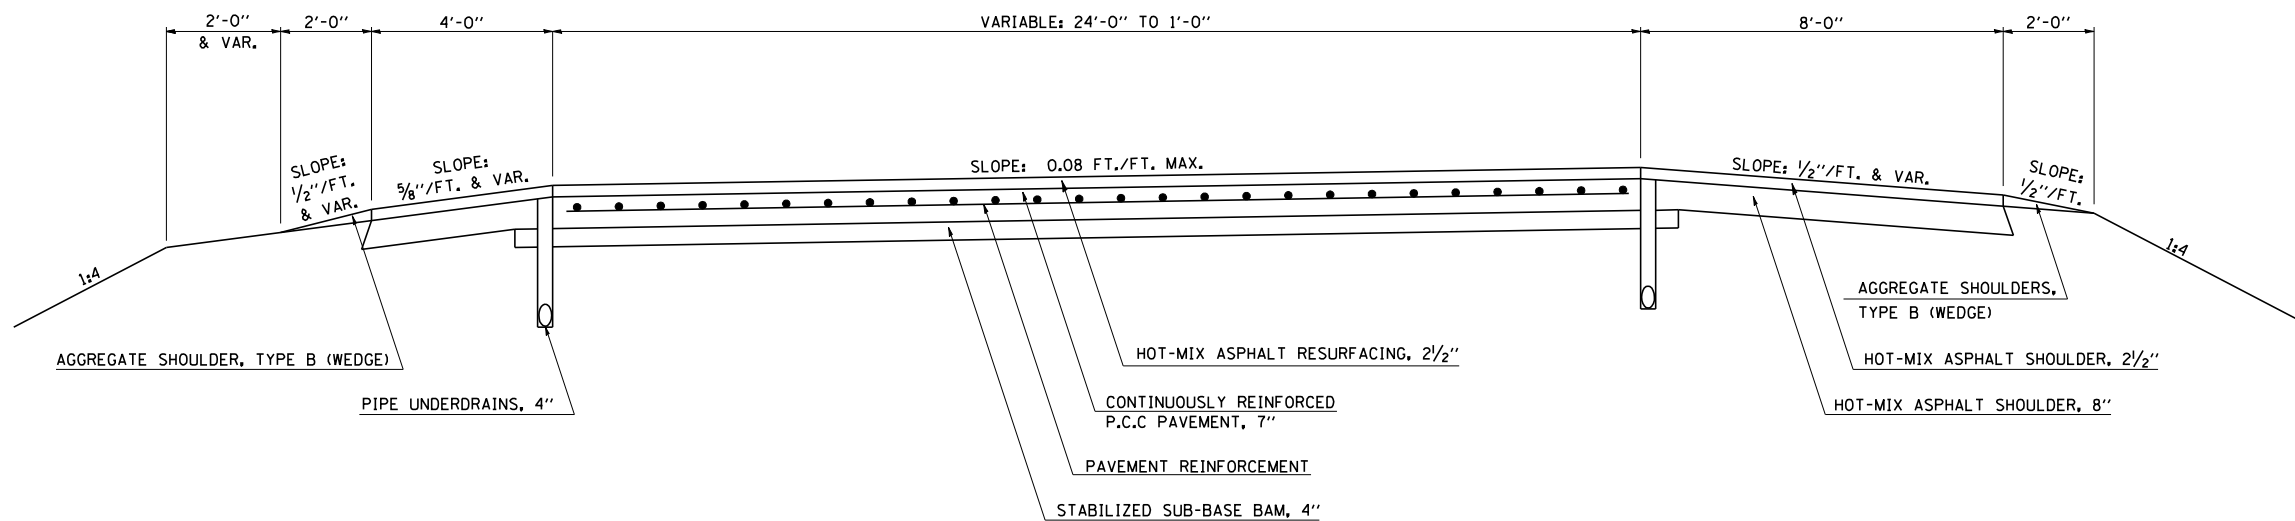

PLOT DATE = 8/20/2007
 FILE NAME = c:\projects\0504604 (v8)\70404\typ\cds.dgn
 USER NAME = collierdw