


F.A.I. RTE.	SECTION	COUNTY	TOTAL SHEETS	SHEET NO.
57	.	CHAMPAIGN	71	15
STA.		TO STA.		
FED. ROAD DIST. NO.	ILLINOIS	FED. AID PROJECT		
• 10E33RS-4,134-1,35,36,37RS-21				

PROPOSED TYPICAL CROSS SECTION (LEG 1) ③


S. N. 010-0011
STATION 565+68.00 TO STATION 567+48.00

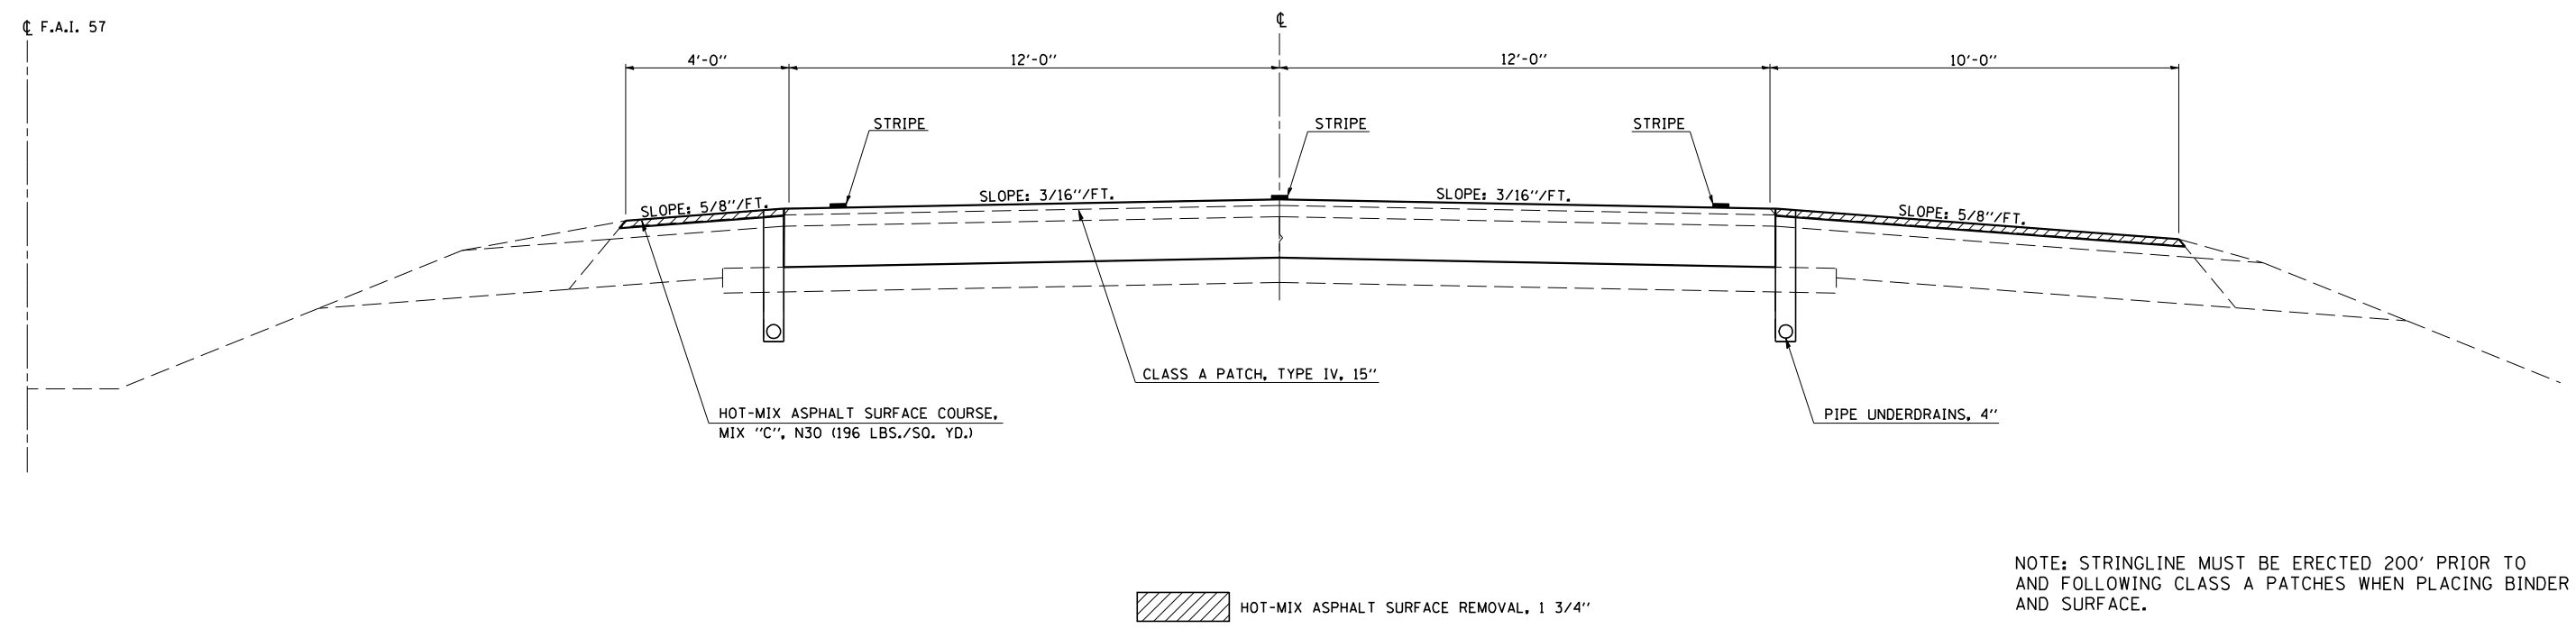

NOTE: STRINGLINE MUST BE ERECTED 200' PRIOR TO AND FOLLOWING CLASS A PATCHES WHEN PLACING BINDER AND SURFACE.

PROPOSED TYPICAL CROSS SECTION (LEG 1) ④

S. N. 010-0050
STATION 581+60.00 TO STATION 583+40.00

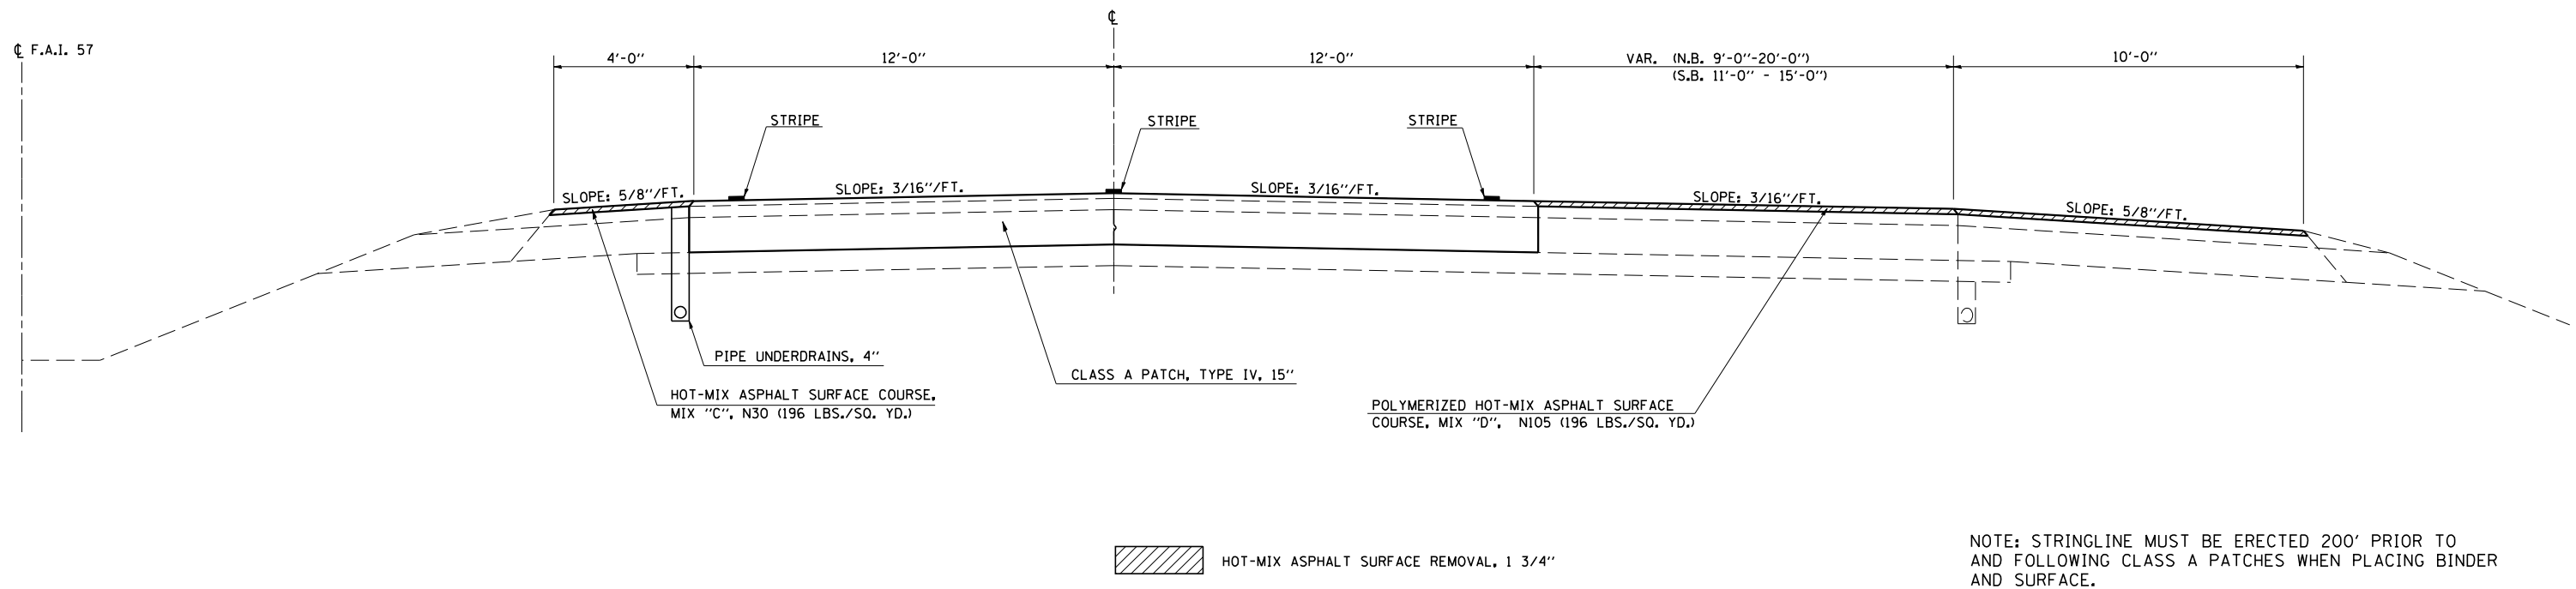

NOTE: STRINGLINE MUST BE ERECTED 200' PRIOR TO AND FOLLOWING CLASS A PATCHES WHEN PLACING BINDER AND SURFACE.

PLOT DATE = 8/20/2007
FILE NAME = c:\projects\0504604 (v8)\70404\typ1cds.dgn
PLOT SCALE = 1/8" = 1'-0"
USER NAME = collinfdw