


F.A.I. RTE.	SECTION	COUNTY	TOTAL SHEETS	SHEET NO.
57	*	CHAMPAIGN	71	18
STA.		TO STA.		
FED. ROAD DIST. NO.	ILLINOIS	FED. AID PROJECT		

10C33RS-4,(34-1,35,36,37)RS-2J

PROPOSED TYPICAL CROSS SECTION 9

(BEGIN LEG 2) STATION 902+84.00 (NORTHBOUND LANE) TO STATION 966+67.89 (BK) (NORTHBOUND LANE)
 STATION 966+67.22 (AH) (NORTHBOUND LANE) TO STATION 1270+77.24 (NORTHBOUND LANE) (END LEG 2)
 (BEGIN LEG 2) STATION 918+62.00 (SOUTHBOUND LANE) TO STATION 966+67.89 (BK) (SOUTHBOUND LANE)
 STATION 966+67.62 (AH) (SOUTHBOUND LANE) TO STATION 1270+77.24 (SOUTHBOUND LANE) (END LEG 2)

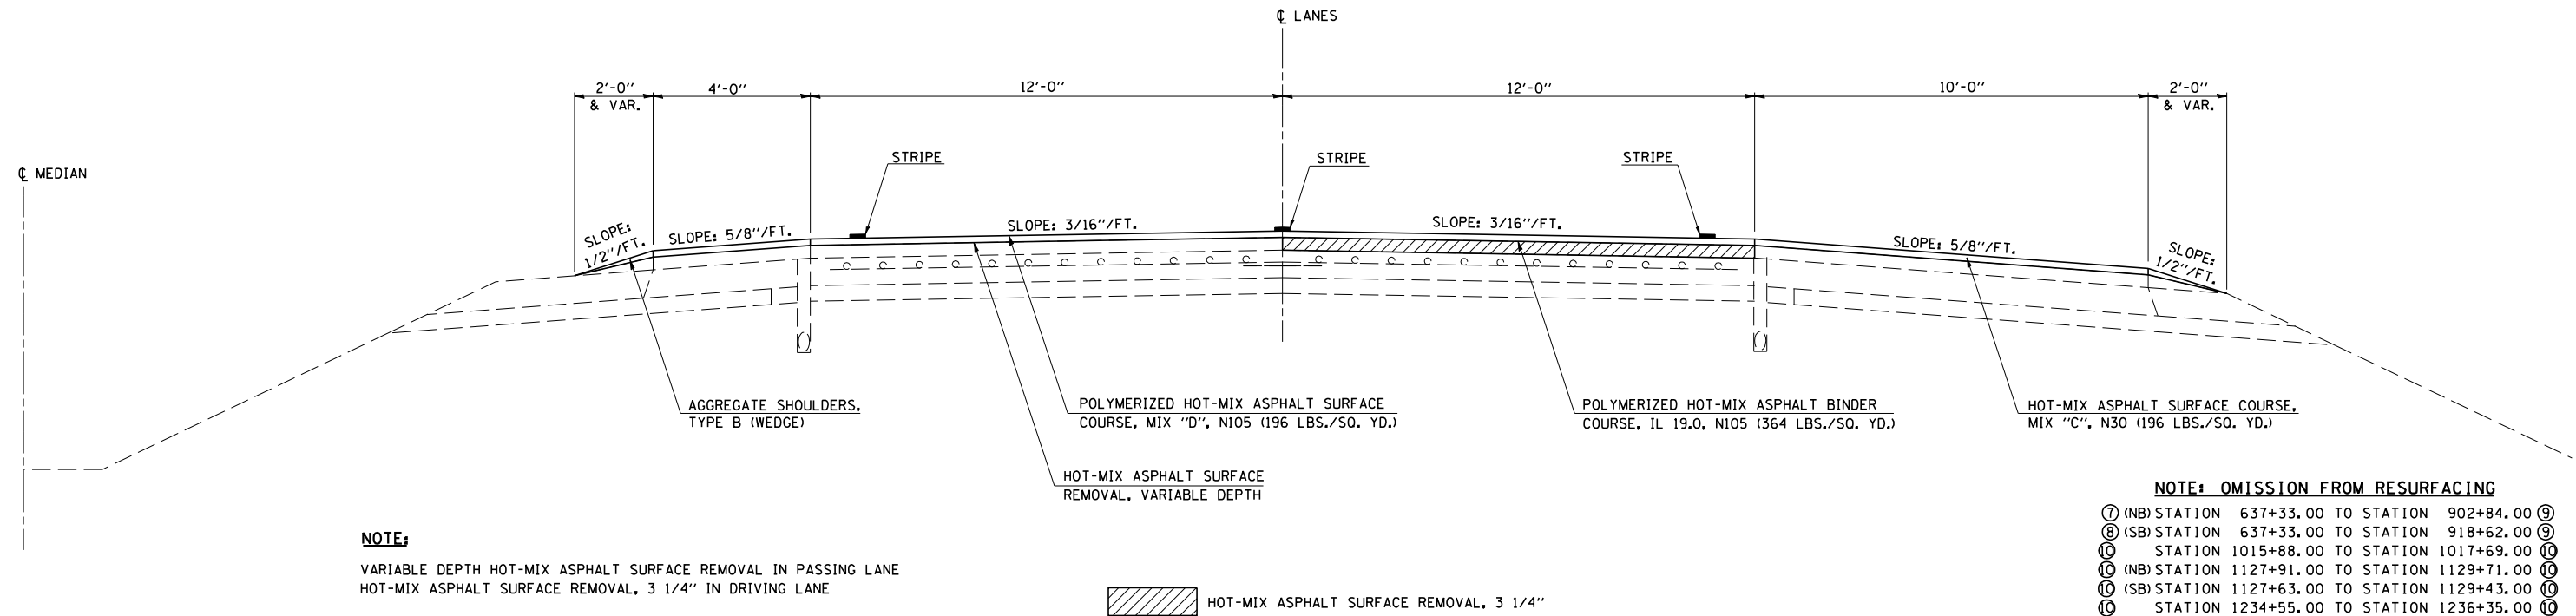


NOTE:
 VARIABLE DEPTH HOT-MIX ASPHALT SURFACE REMOVAL IN PASSING LANE
 HOT-MIX ASPHALT SURFACE REMOVAL, 3 1/4" IN DRIVING LANE

NOTE: OMISSION FROM RESURFACING
 ⑦ (NB) STATION 637+33.00 TO STATION 902+84.00 ⑨
 ⑧ (SB) STATION 637+33.00 TO STATION 918+62.00 ③
 ⑩ STATION 1015+88.00 TO STATION 1017+69.00 ⑩
 ⑪ (NB) STATION 1127+91.00 TO STATION 1129+71.00 ⑪
 ⑫ (SB) STATION 1127+91.00 TO STATION 1129+71.00 ⑫
 ⑬ (NB) STATION 1127+91.00 TO STATION 1129+71.00 ⑬
 ⑭ (SB) STATION 1127+91.00 TO STATION 1129+71.00 ⑭
 ⑮ STATION 1234+55.00 TO STATION 1236+35.00 ⑮

PROPOSED TYPICAL CROSS SECTION 10

STATION 1015+88.00 (NORTHBOUND & SOUTHBOUND LANES) TO STATION 1017+69.00 (NORTHBOUND & SOUTHBOUND LANES) (S.N. 010-0156)
 STATION 1127+63.00 (SOUTHBOUND LANE) TO STATION 1129+43.00 (SOUTHBOUND LANE) (S.N. 010-0165)
 STATION 1127+91.00 (NORTHBOUND LANE) TO STATION 1129+71.00 (NORTHBOUND LANE) (S.N. 010-0165)
 STATION 1234+55.00 (NORTHBOUND & SOUTHBOUND LANES) TO STATION 1236+35.00 (NORTHBOUND & SOUTHBOUND LANES) (S.N. 010-0164)

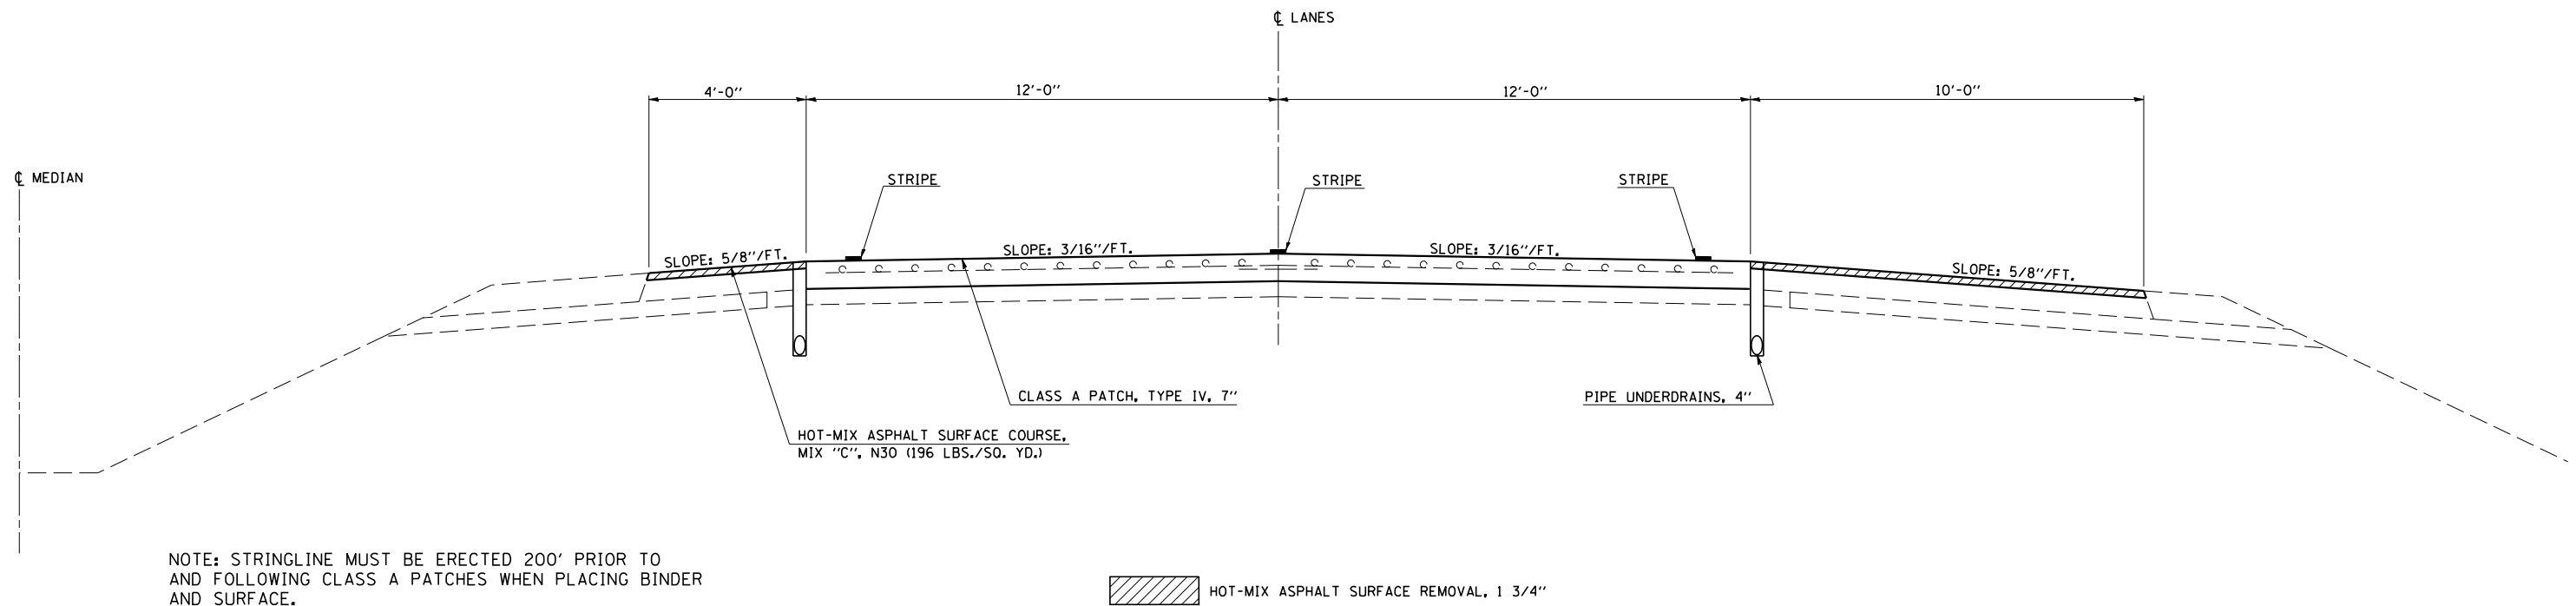

NOTE: STRINGLINE MUST BE ERECTED 200' PRIOR TO AND FOLLOWING CLASS A PATCHES WHEN PLACING BINDER AND SURFACE.

PLOT DATE = 8/20/2007
 FILE NAME = c:\projects\0504604 (v8)\70404\typ1cds.dgn
 USER NAME = COLLIERDW