
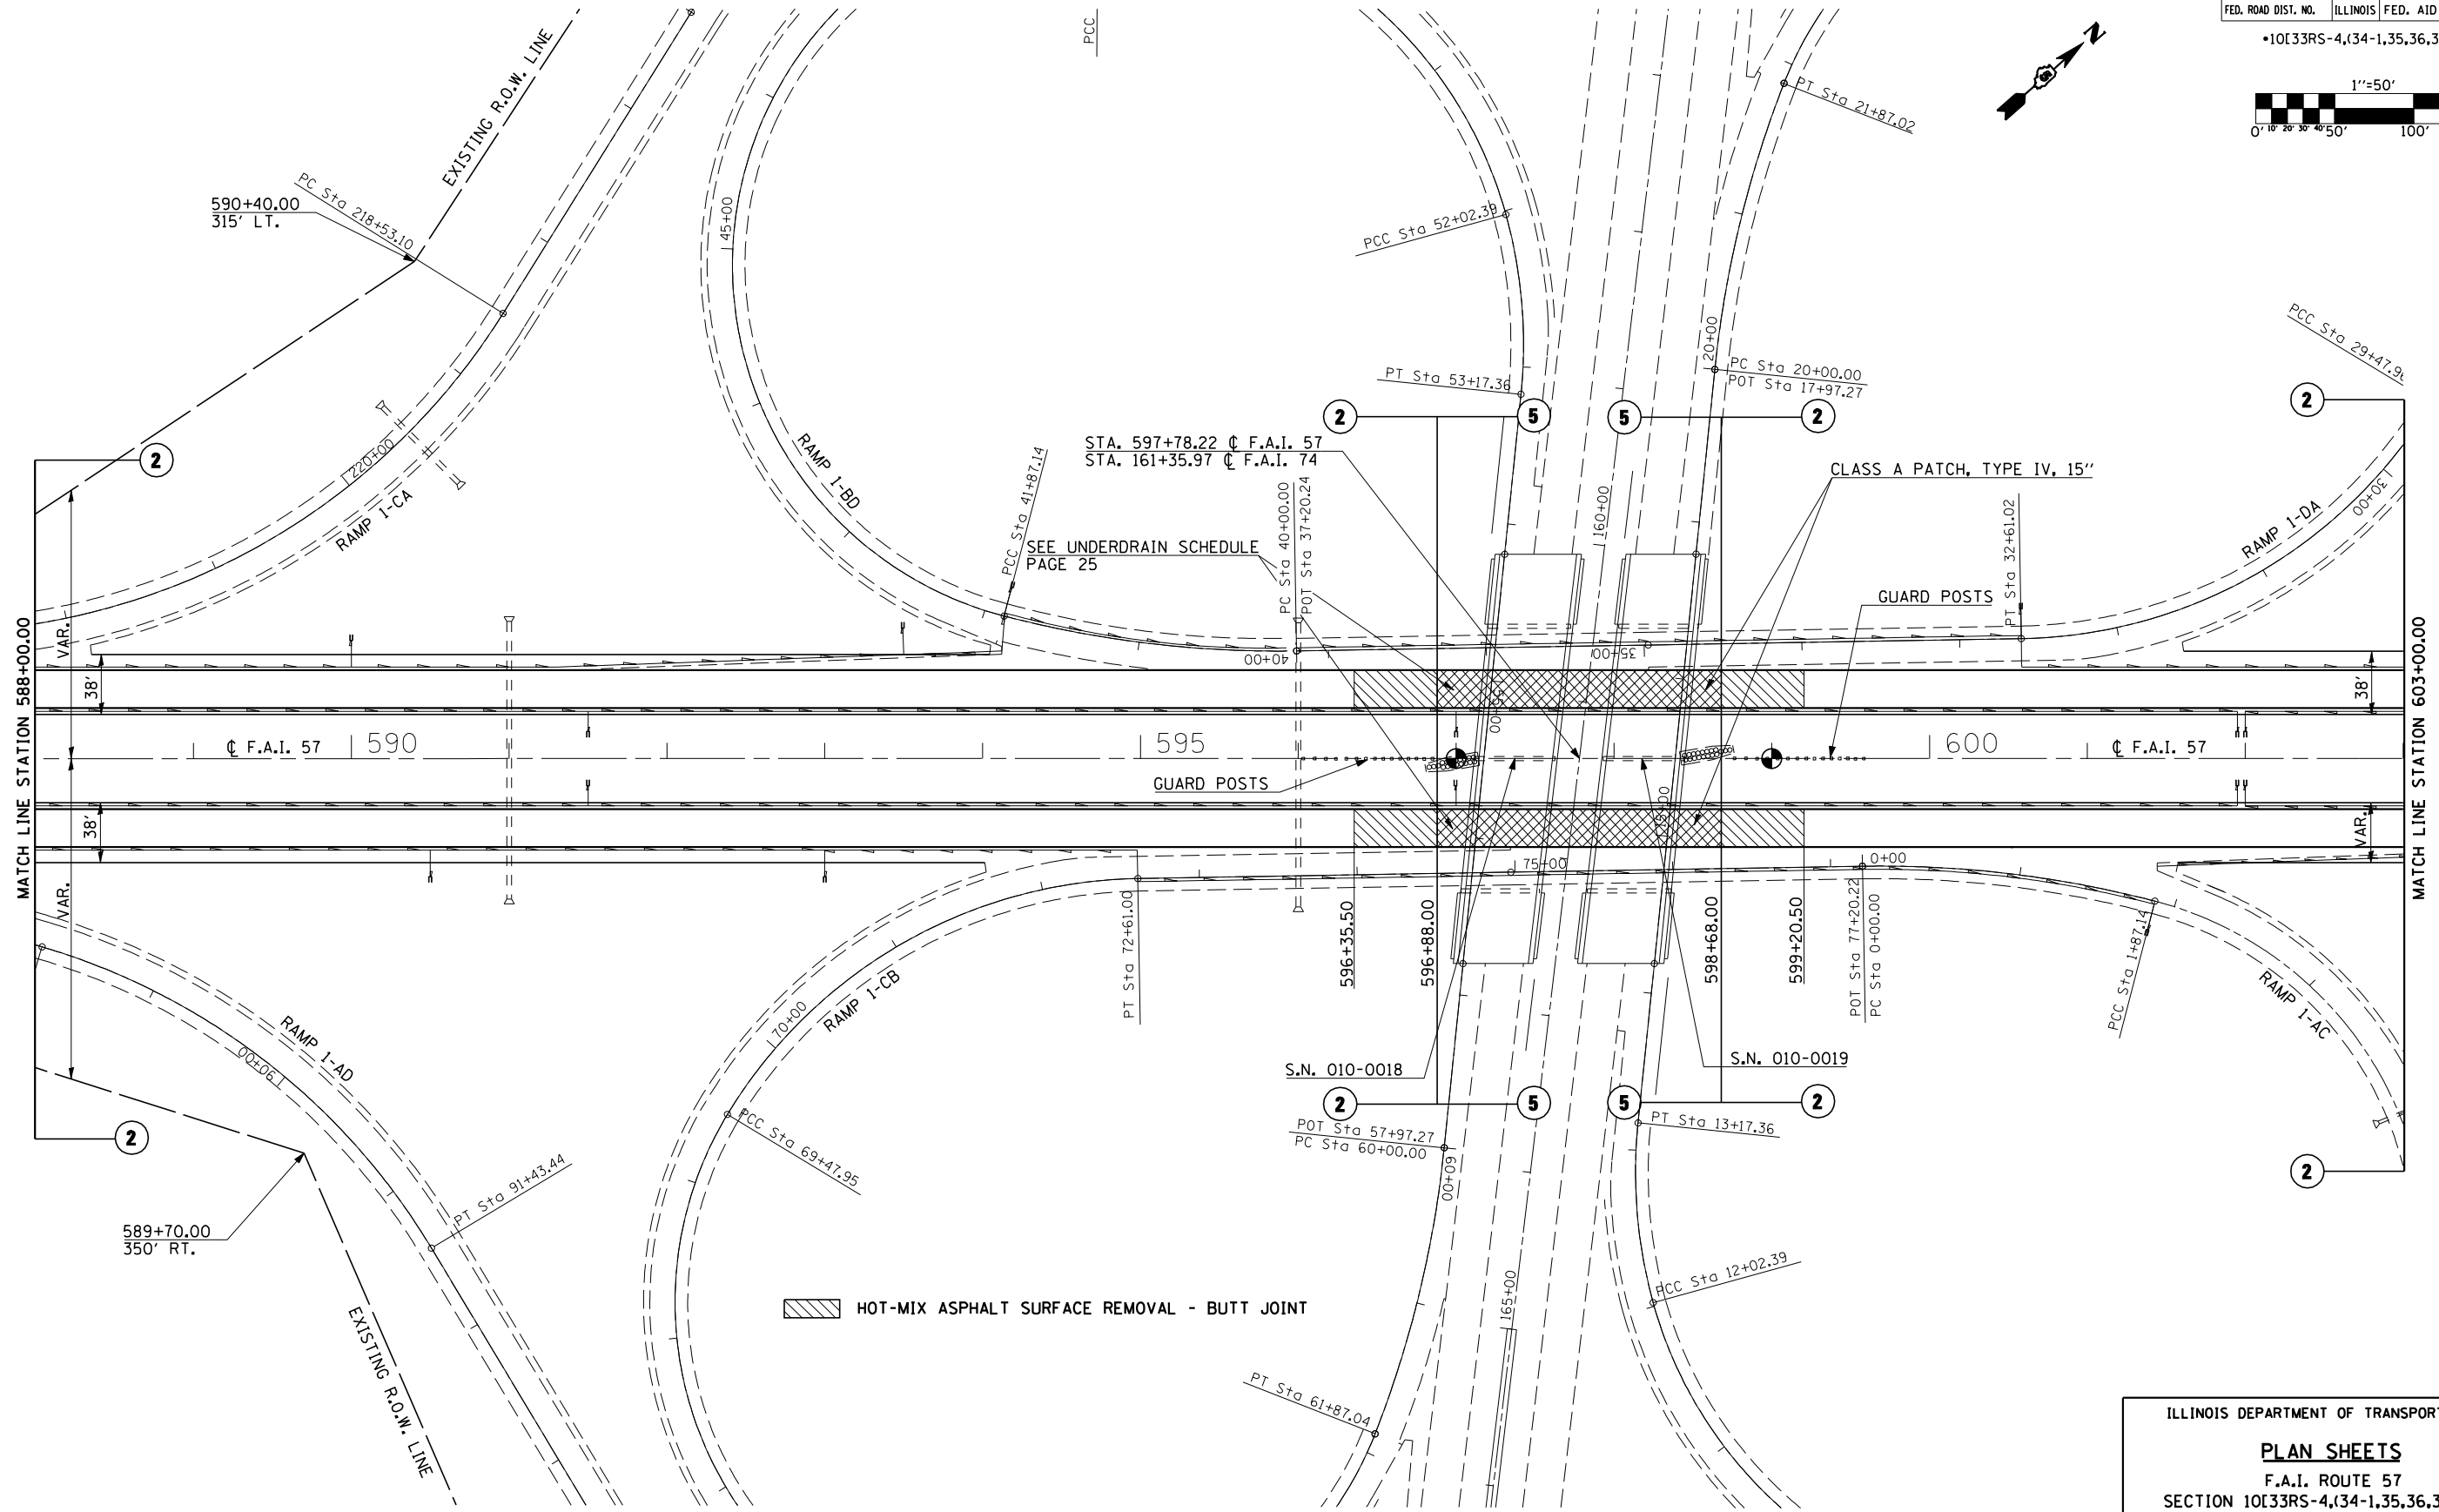


SECTION 34, T. 20 N., R. 8 E., 3RD. P.M.

CONTRACT NO. 70404				
F.A.I. RTE.	SECTION	COUNTY	TOTAL SHEETS	SHEET NO.
57	.	CHAMPAIGN	71	33
STA. 588+00.00		TO STA. 603+00.00		
FED. ROAD DIST. NO.		ILLINOIS FED. AID PROJECT		
•10I33RS-4,(34-1,35,36,37)RS-21				

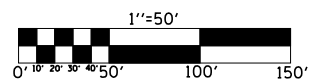

HOT-MIX ASPHALT SURFACE REMOVAL - BUTT JOINT

PLOT DATE = 8/20/2007  
 FILE NAME = c:\projects\504604 (v8)\70404\sheets\dgn  
 PLOT SCALE = 1/8"=1'-0"  
 USER NAME = colleerbw

ILLINOIS DEPARTMENT OF TRANSPORTATION  
**PLAN SHEETS**  
 F.A.I. ROUTE 57  
 SECTION 10I33RS-4,(34-1,35,36,37)RS-21  
 CHAMPAIGN COUNTY

SCALE: 1" = 50'  
 DATE: 08/03/06

DRAWN BY: B.B.P.  
 CHECKED BY: B.C.S.