



F.A.I. RTE.	SECTION	COUNTY	TOTAL SHEETS	SHEET NO.
57	.	CHAMPAIGN	71	35
STA. 618+00.00		TO STA. 633+00.00		
FED. ROAD DIST. NO.	ILLINOIS	FED. AID PROJECT		

*10I33RS-4,(34-1,35,36,37)RS-21

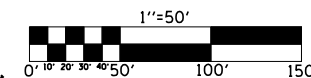

SECTION 34, T. 20 N., R. 8 E., 3RD. P.M.

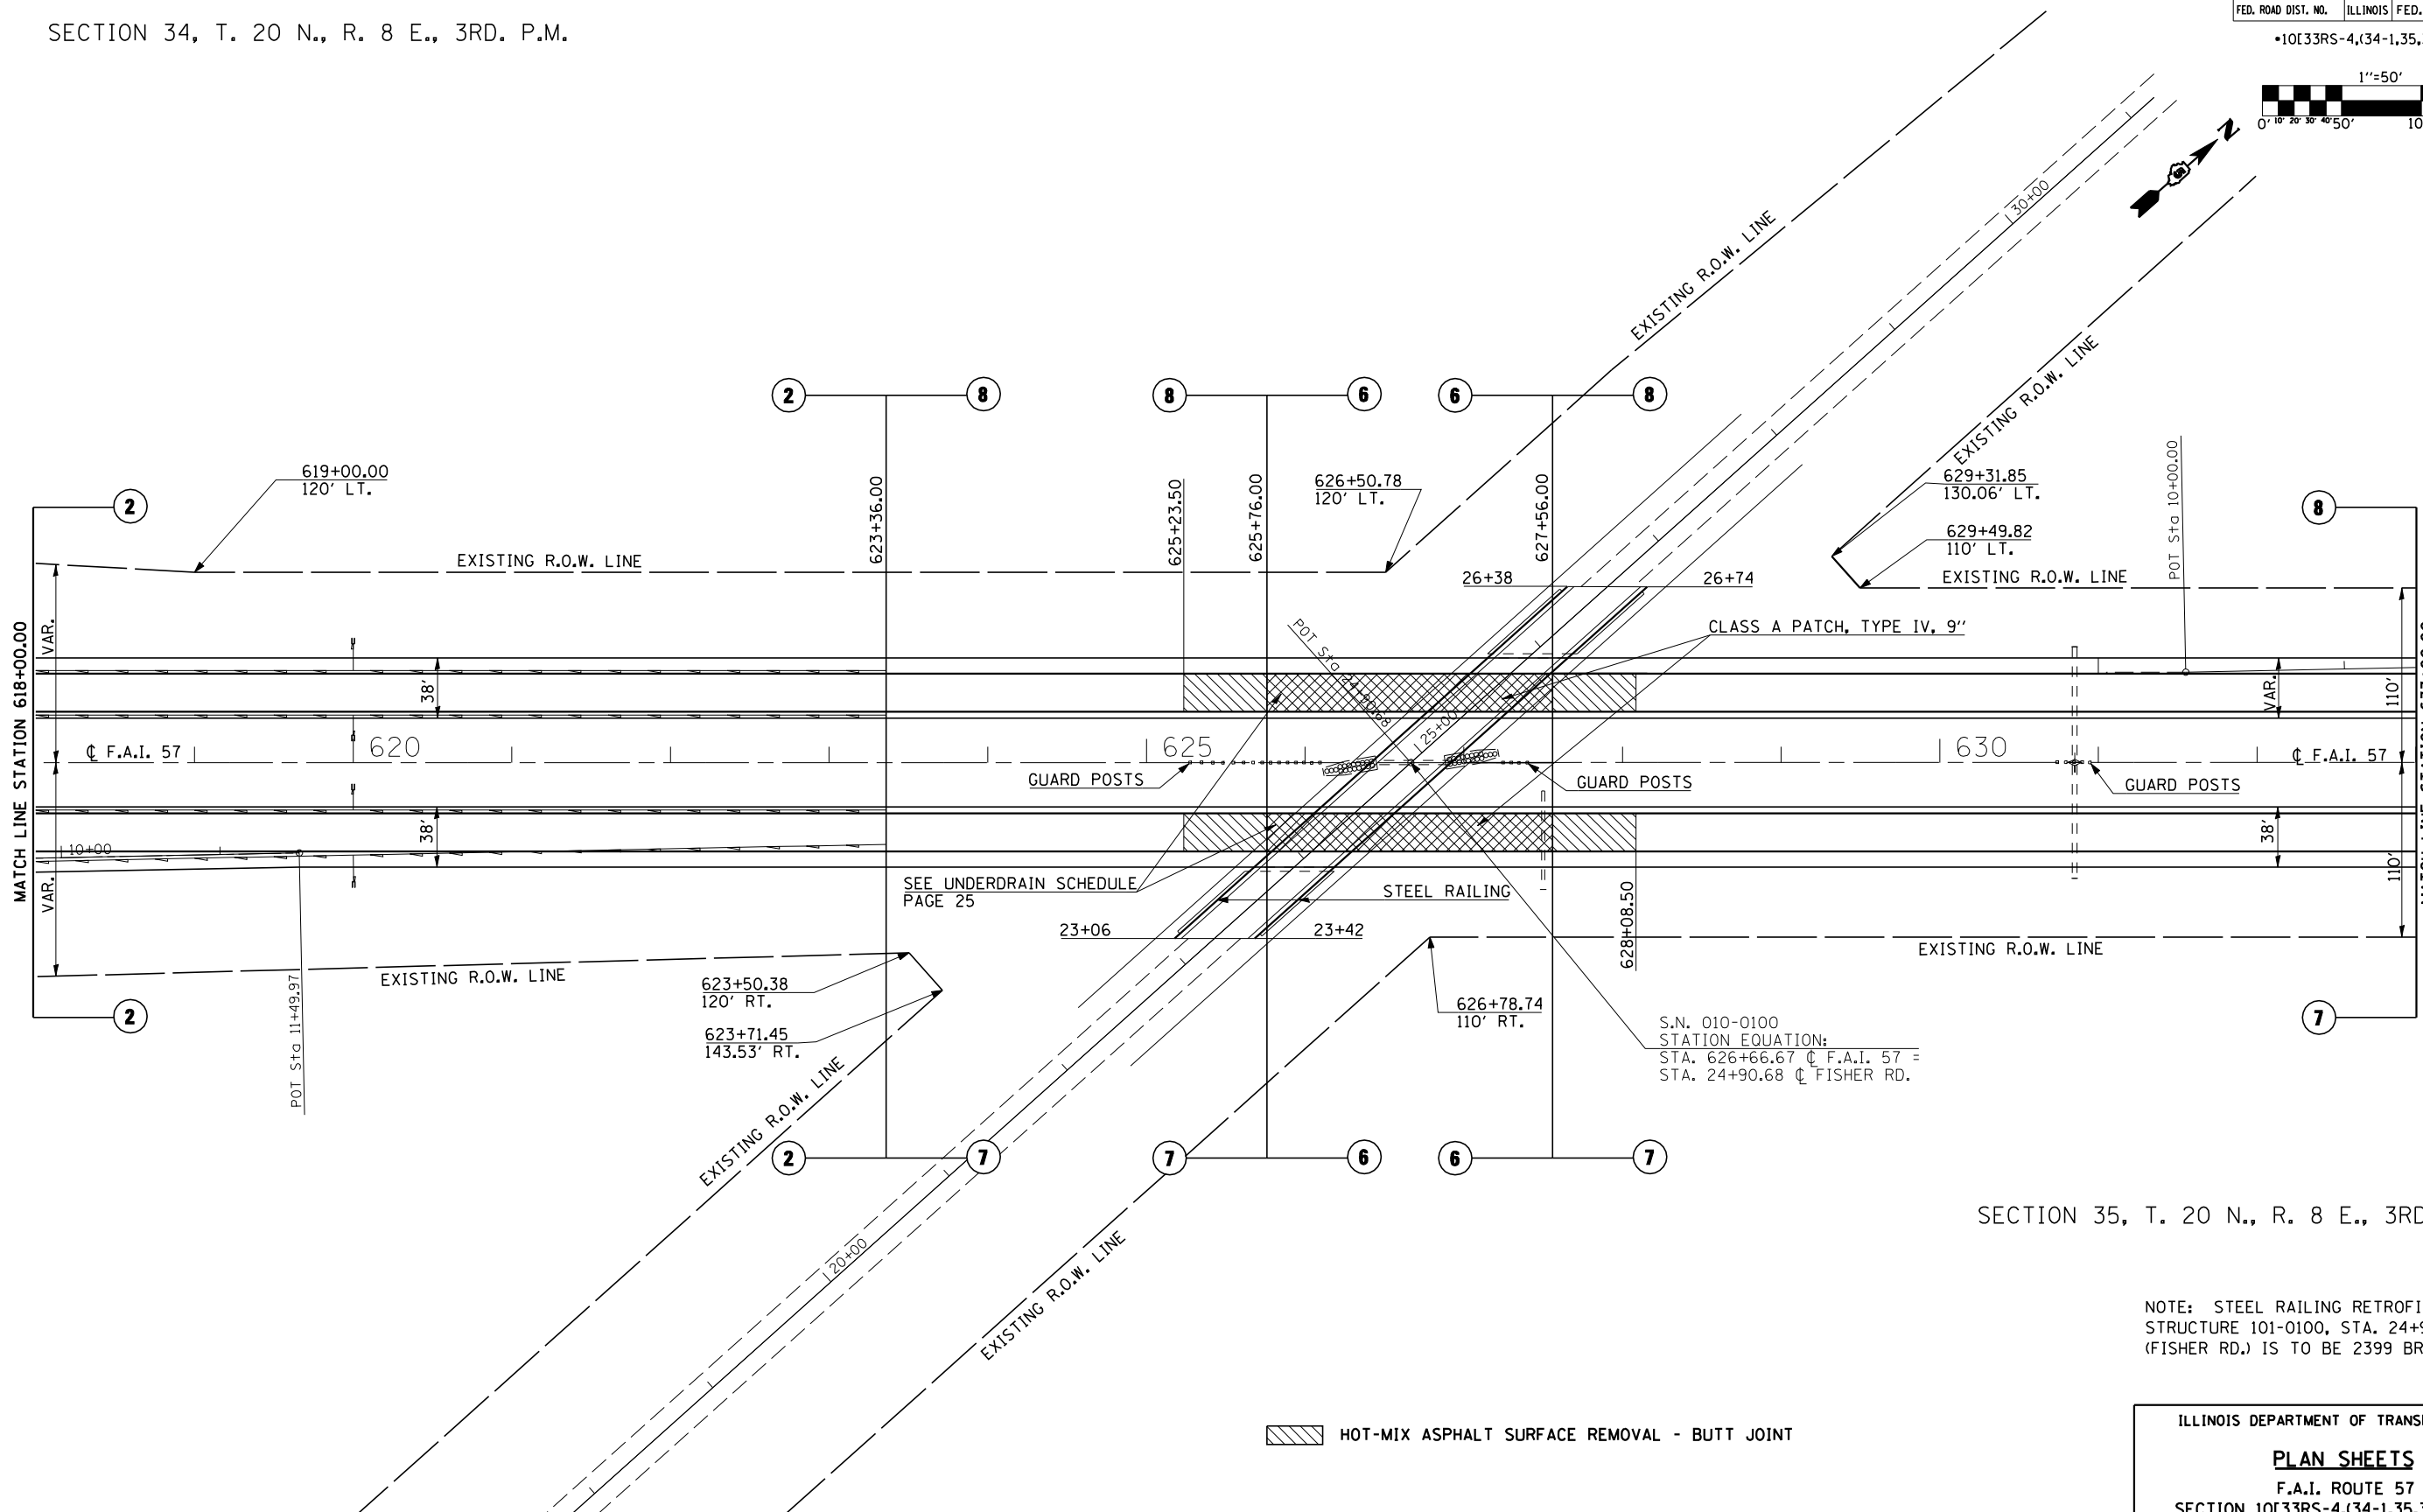

SECTION 35, T. 20 N., R. 8 E., 3RD. P.M.

NOTE: STEEL RAILING RETROFITTING ON STRUCTURE 101-0100, STA. 24+90.68 (FISHER RD.) IS TO BE 2399 BRIDGE RAIL

HOT-MIX ASPHALT SURFACE REMOVAL - BUTT JOINT

ILLINOIS DEPARTMENT OF TRANSPORTATION

PLAN SHEETS

F.A.I. ROUTE 57
SECTION 10I33RS-4,(34-1,35,36,37)RS-21
CHAMPAIGN COUNTY

SCALE: 1" = 50'
DATE: 08/03/06

DRAWN BY: B.B.P.
CHECKED BY: B.C.S.

PLOT DATE = 8/20/2007
FILE NAME = c:\projects\504604 (v8)\70404\sheets\dgn
PLOT SCALE = 105.8624" / IN.
USER NAME = colleerbw