
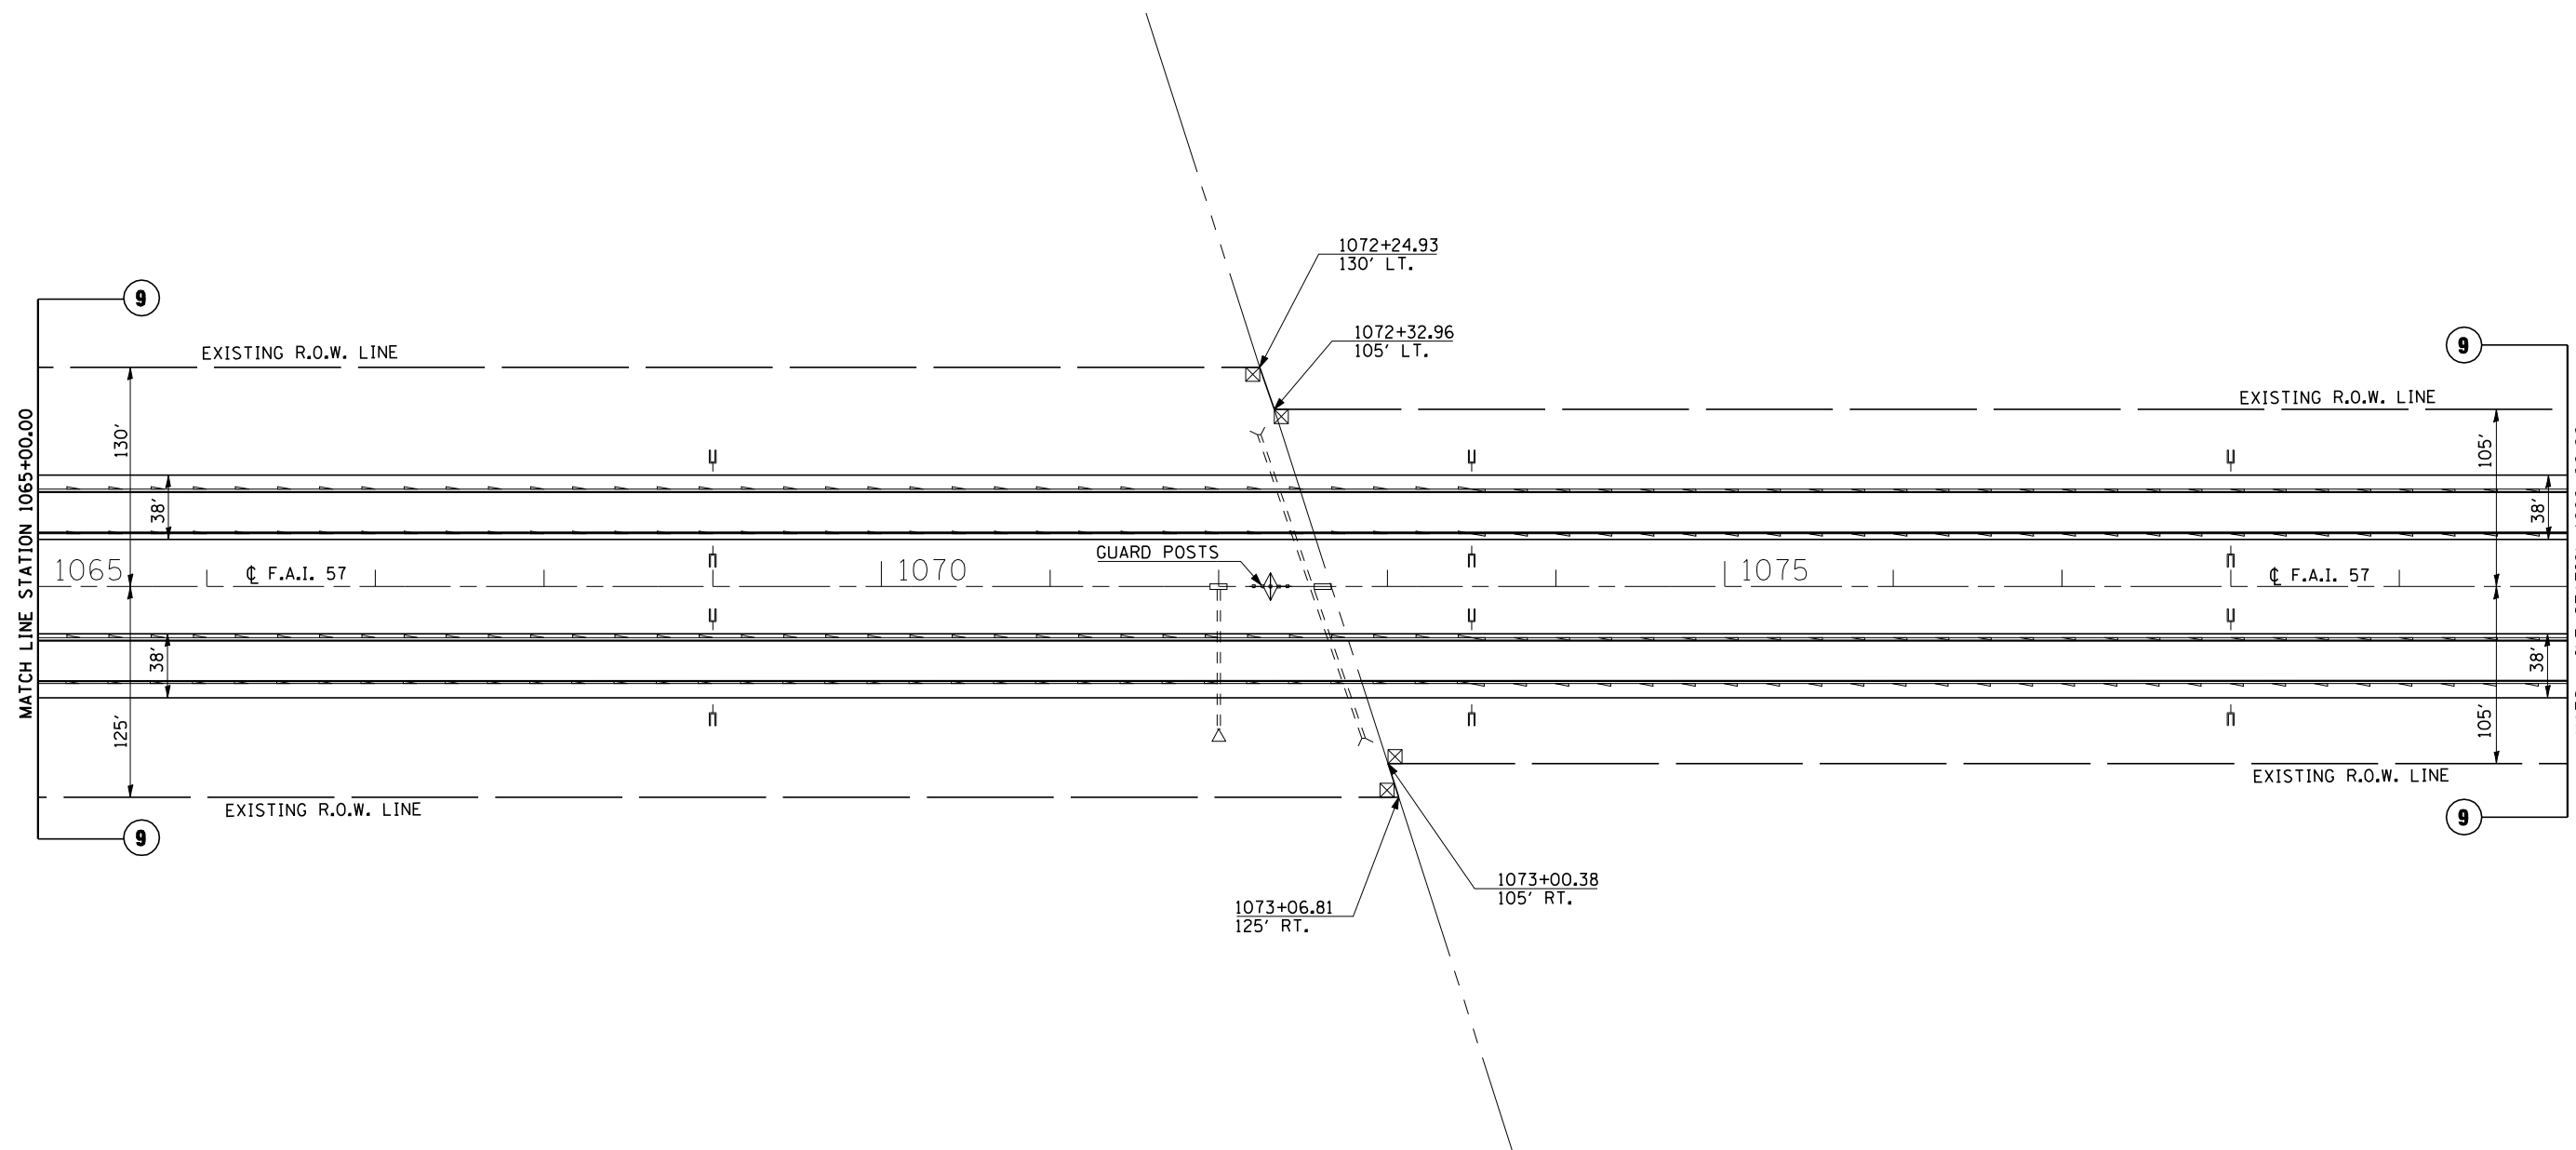


F.A.I. RTE.	SECTION	COUNTY	TOTAL SHEETS	SHEET NO.
57	.	CHAMPAIGN	71	48
STA. 1065+00.00		TO STA. 1080+00.00		
FED. ROAD DIST. NO.	ILLINOIS	FED. AID PROJECT		

\*10I33RS-4,(34-1,35,36,37)RS-21

SECTION 28, T. 21 N., R. 9 E., 3RD. P.M.

SECTION 21, T. 21 N., R. 9 E., 3RD. P.M.

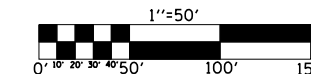

PLOT DATE = 8/20/2007  
 FILE NAME = c:\projects\504604 (v8)\70404\sheets.dgn  
 PLOT SCALE = 105.8624' / IN.  
 USER NAME = colleerbw

ILLINOIS DEPARTMENT OF TRANSPORTATION

**PLAN SHEETS**

F.A.I. ROUTE 57  
 SECTION 10I33RS-4,(34-1,35,36,37)RS-21  
 CHAMPAIGN COUNTY

SCALE: 1" = 50'  
 DATE: 08/03/06

DRAWN BY: B.B.P.  
 CHECKED BY: B.C.S.