
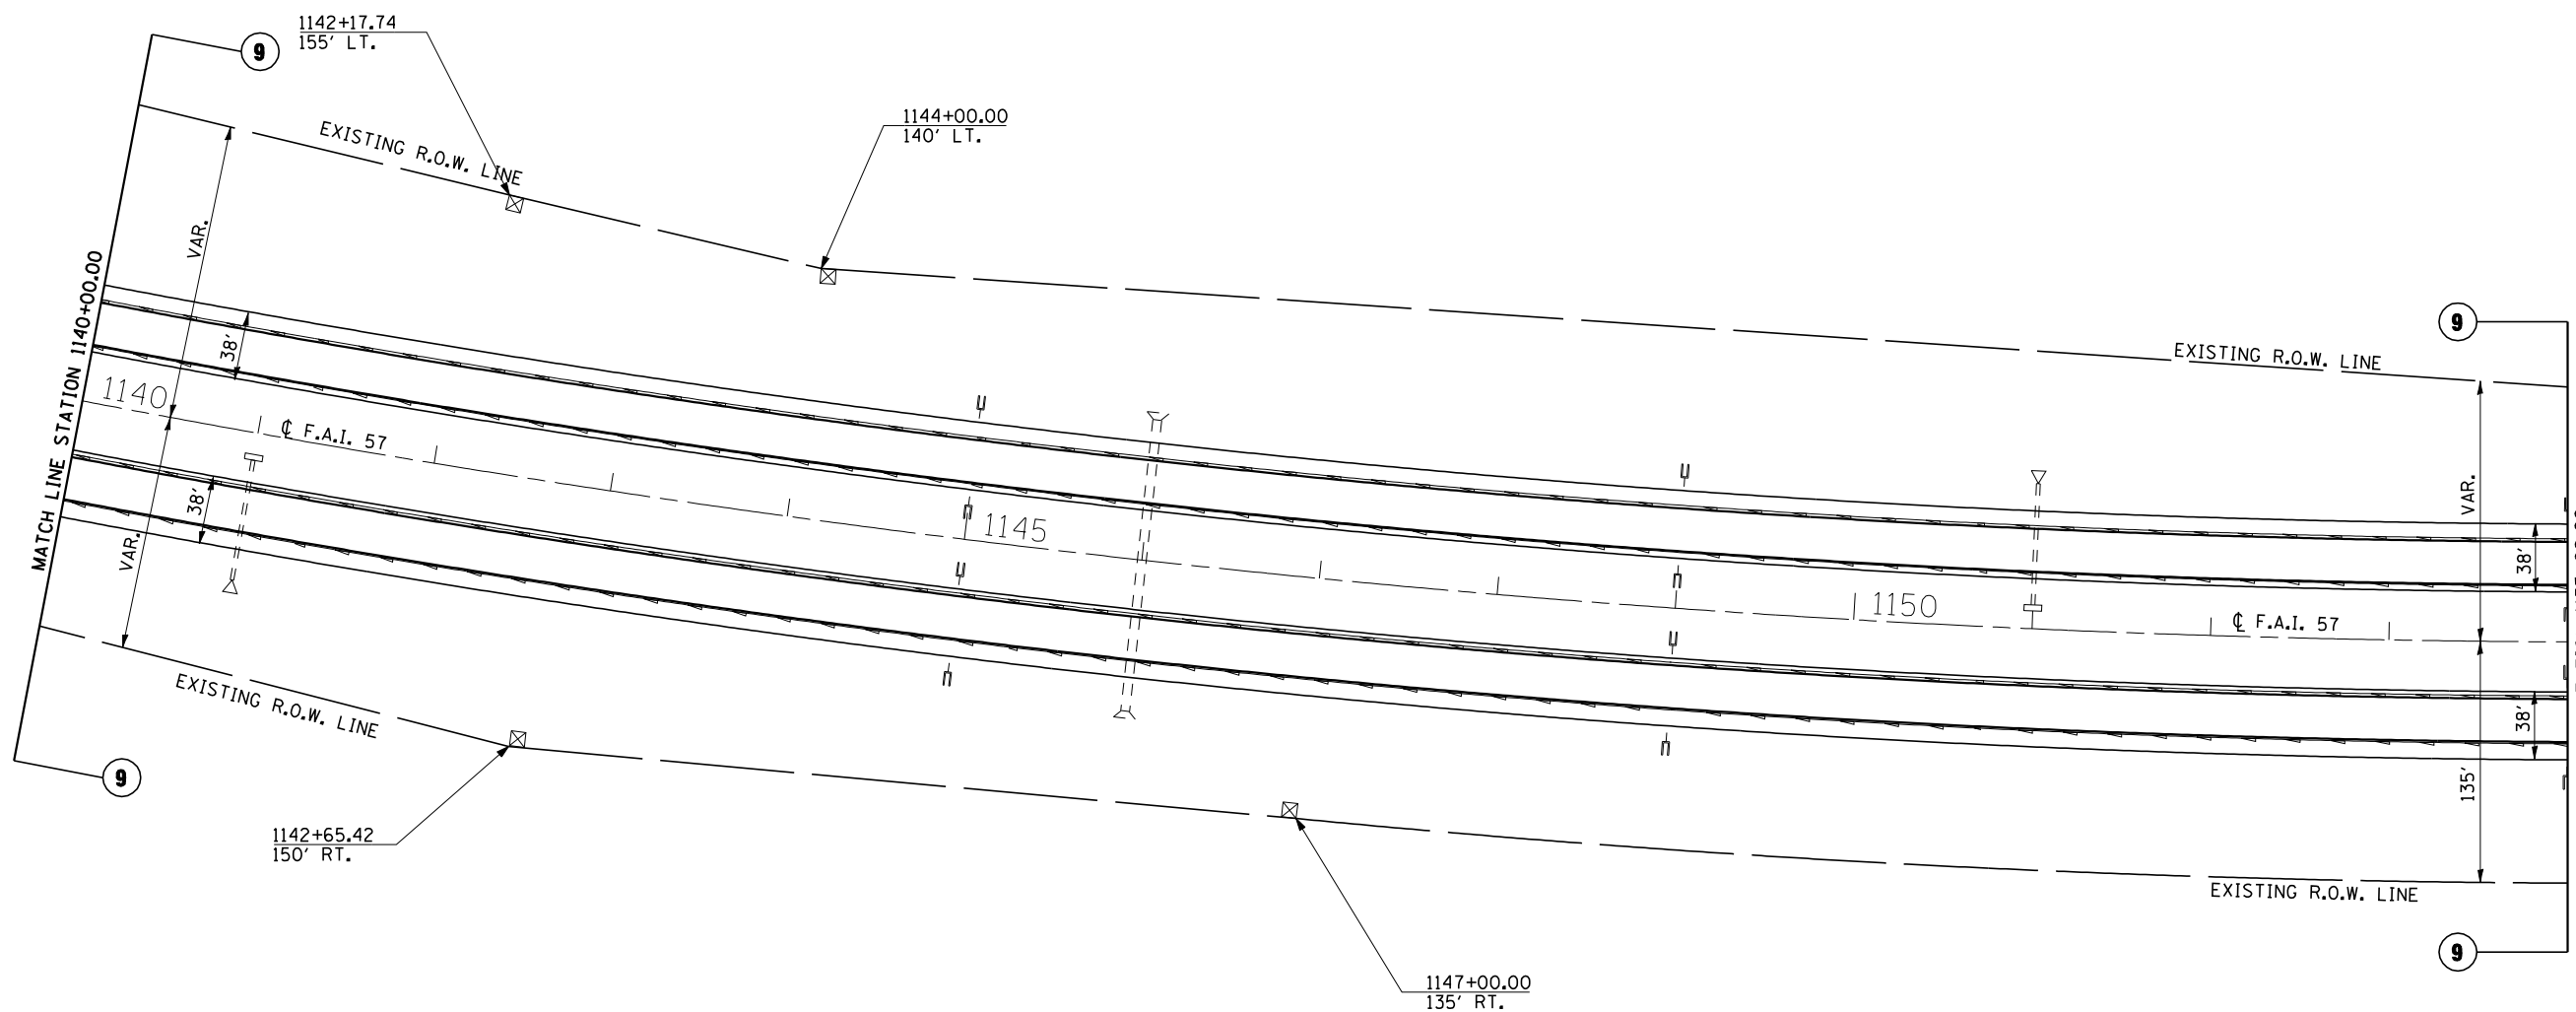


| F.A.I. RTE. | SECTION | COUNTY | TOTAL SHEETS | SHEET NO. |
|---------------------|----------|--------------------|--------------|-----------|
| 57 | . | CHAMPAIGN | 71 | 53 |
| STA. 1140+00.00 | | TO STA. 1155+00.00 | | |
| FED. ROAD DIST. NO. | ILLINOIS | FED. AID PROJECT | | |

*10I33RS-4,(34-1,35,36,37)RS-21

SECTION 16, T. 21 N., R. 9 E., 3RD. P.M.

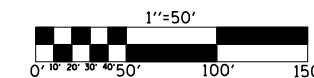

PLOT DATE = 8/20/2007
 FILE NAME = c:\projects\504604 (v8)\70404\sheets.dgn
 PLOT SCALE = 105.8624 / IN.
 USER NAME = colleerbw

ILLINOIS DEPARTMENT OF TRANSPORTATION

PLAN SHEETS

F.A.I. ROUTE 57
 SECTION 10I33RS-4,(34-1,35,36,37)RS-21
 CHAMPAIGN COUNTY

SCALE: 1" = 50'
 DATE: 08/03/06

DRAWN BY: B.B.P.
 CHECKED BY: B.C.S.