
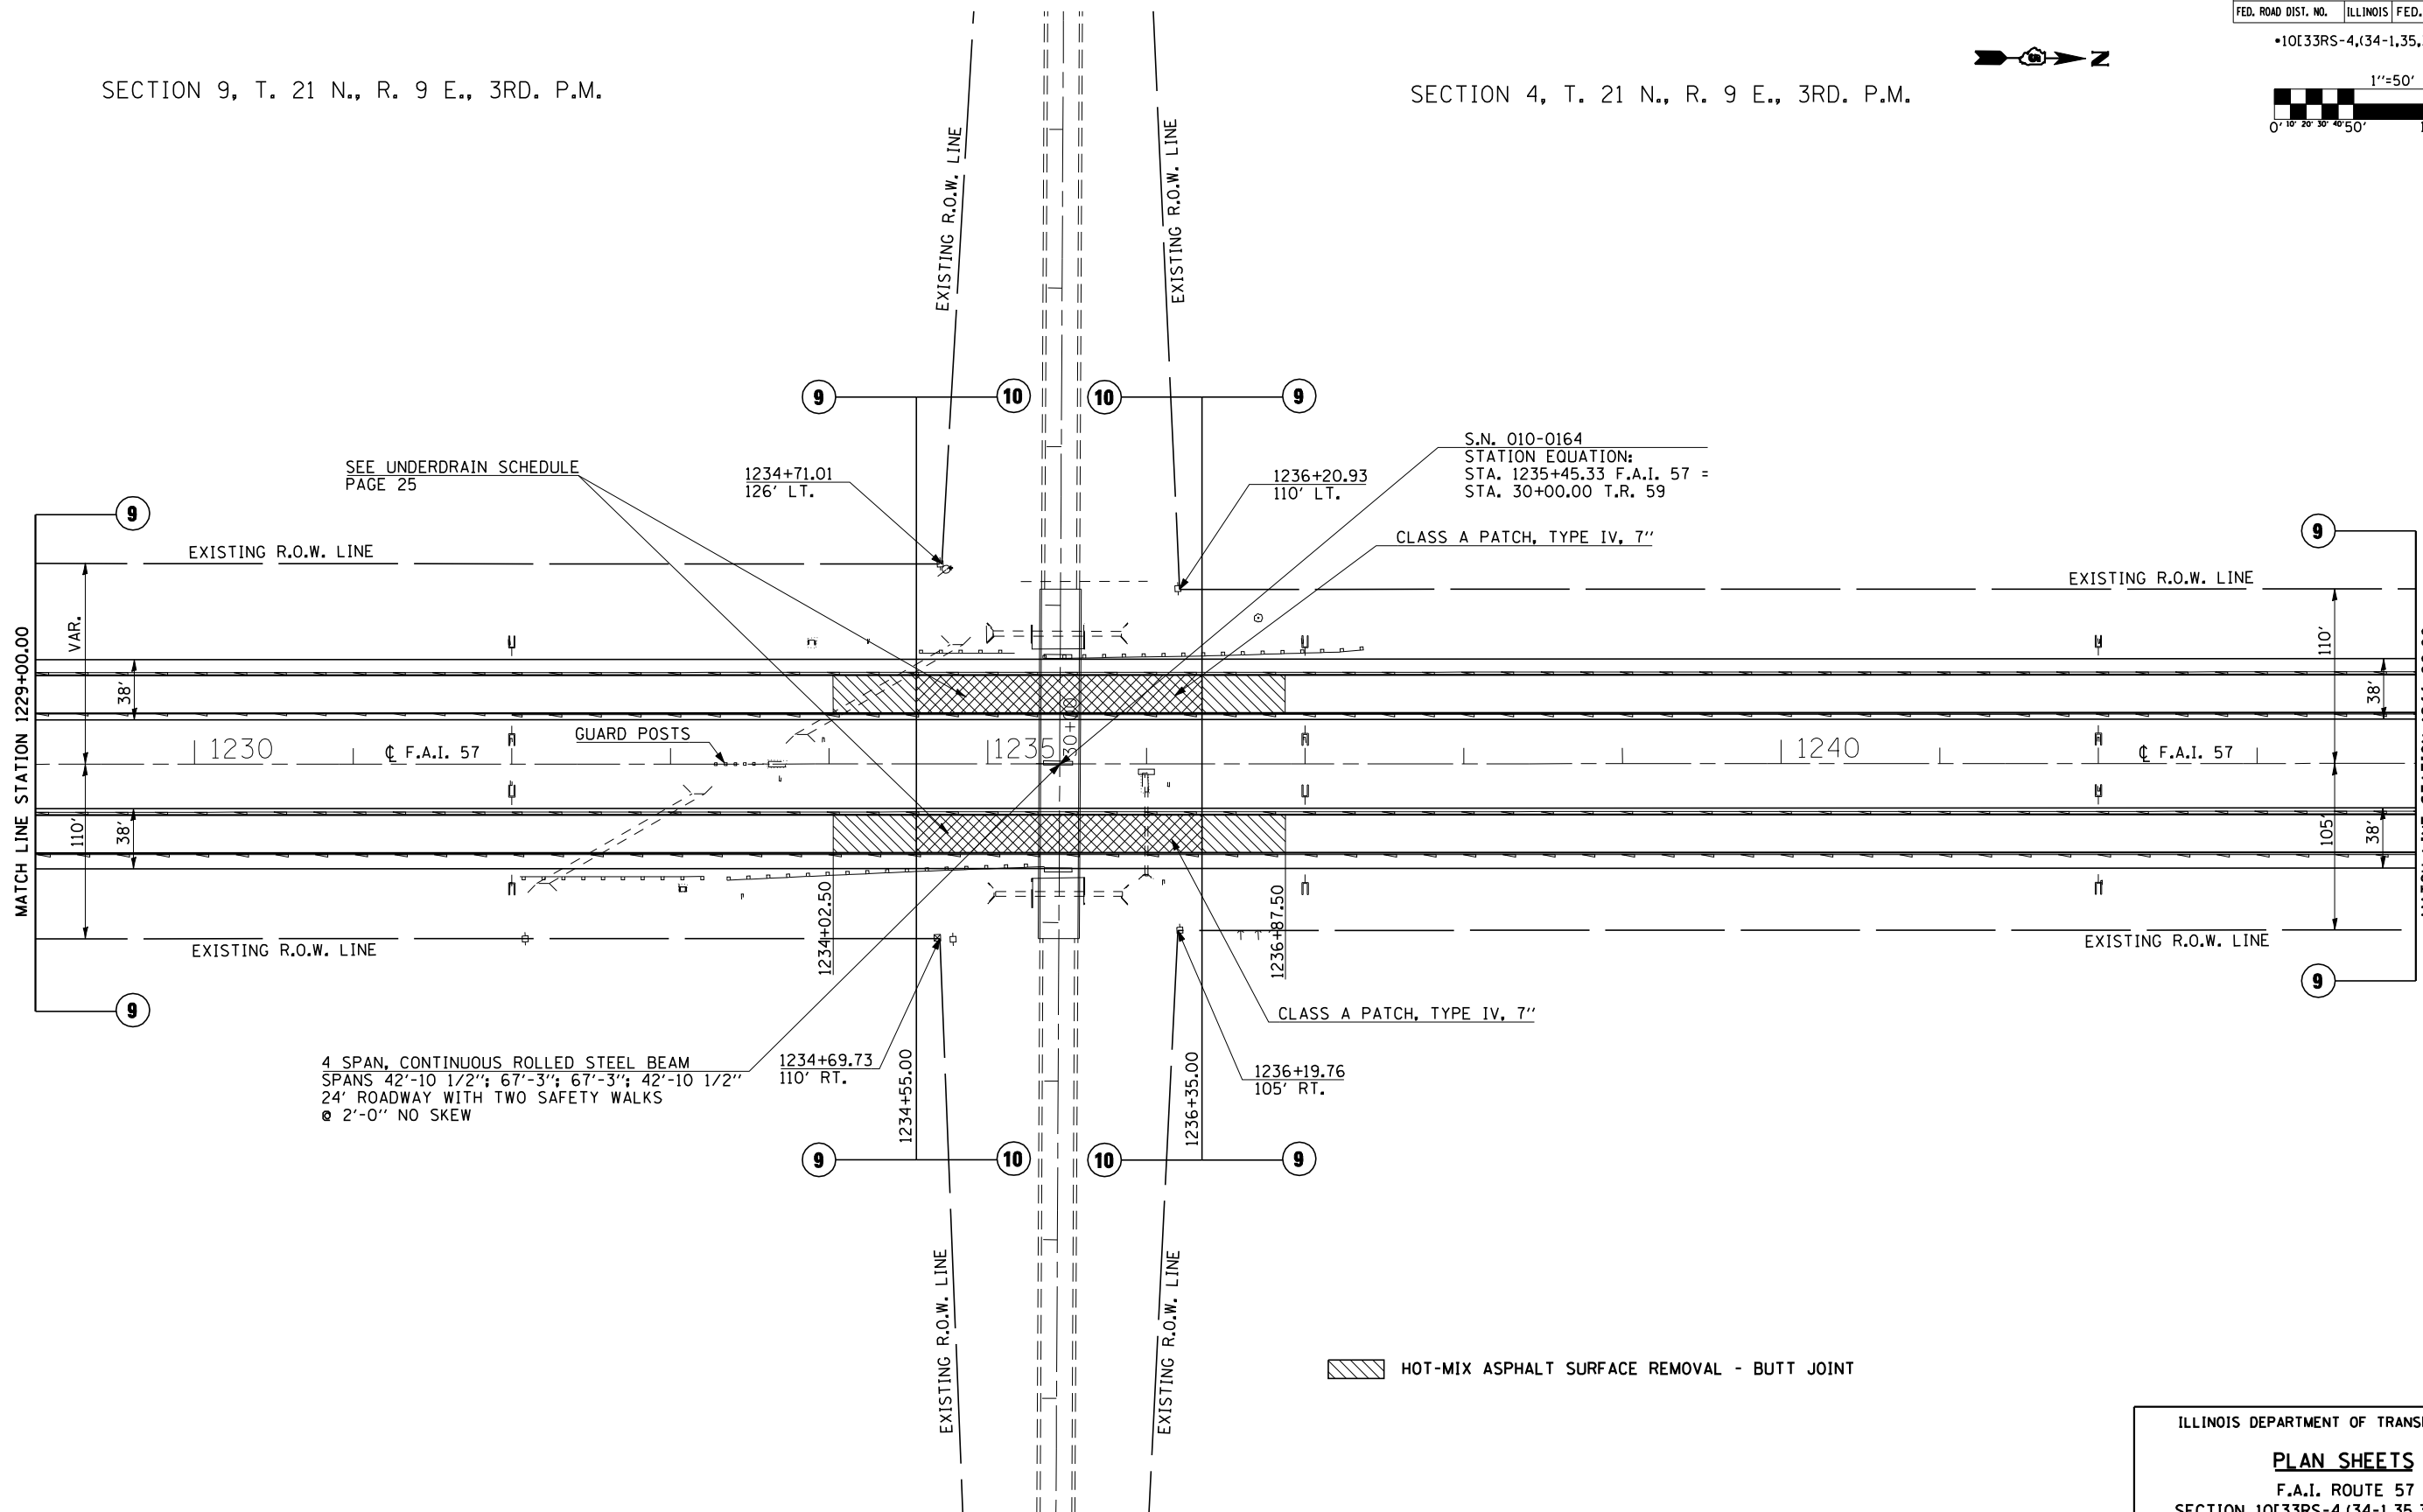


F.A.I. RTE.	SECTION	COUNTY	TOTAL SHEETS	SHEET NO.
57	.	CHAMPAIGN	71	59
STA. 1229+00.00		TO STA. 1244+00.00		
FED. ROAD DIST. NO.	ILLINOIS	FED. AID PROJECT		

•10I33RS-4,(34-1,35,36,37)RS-21

SECTION 9, T. 21 N., R. 9 E., 3RD. P.M.

SECTION 4, T. 21 N., R. 9 E., 3RD. P.M.

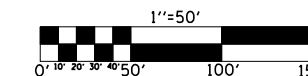

SEE UNDERDRAIN SCHEDULE
PAGE 25

1234+71.01
126' LT.

1236+20.93
110' LT.

S.N. 010-0164
STATION EQUATION:
STA. 1235+45.33 F.A.I. 57 =
STA. 30+00.00 T.R. 59

CLASS A PATCH, TYPE IV, 7"

4 SPAN, CONTINUOUS ROLLED STEEL BEAM
SPANS 42'-10 1/2"; 67'-3"; 67'-3"; 42'-10 1/2"
24' ROADWAY WITH TWO SAFETY WALKS
@ 2'-0" NO SKEW

1234+69.73
110' RT.

1236+19.76
105' RT.

CLASS A PATCH, TYPE IV, 7"

HOT-MIX ASPHALT SURFACE REMOVAL - BUTT JOINT

PLOT DATE = 8/20/2007
FILE NAME = c:\projects\504604 (v8)\70404\sheets.dgn
PLOT SCALE = 105,8624' / IN.
USER NAME = colleerbw

ILLINOIS DEPARTMENT OF TRANSPORTATION

PLAN SHEETS

F.A.I. ROUTE 57
SECTION 10I33RS-4,(34-1,35,36,37)RS-21
CHAMPAIGN COUNTY

SCALE: 1" = 50'
DATE: 08/03/06

DRAWN BY: B.B.P.
CHECKED BY: B.C.S.