
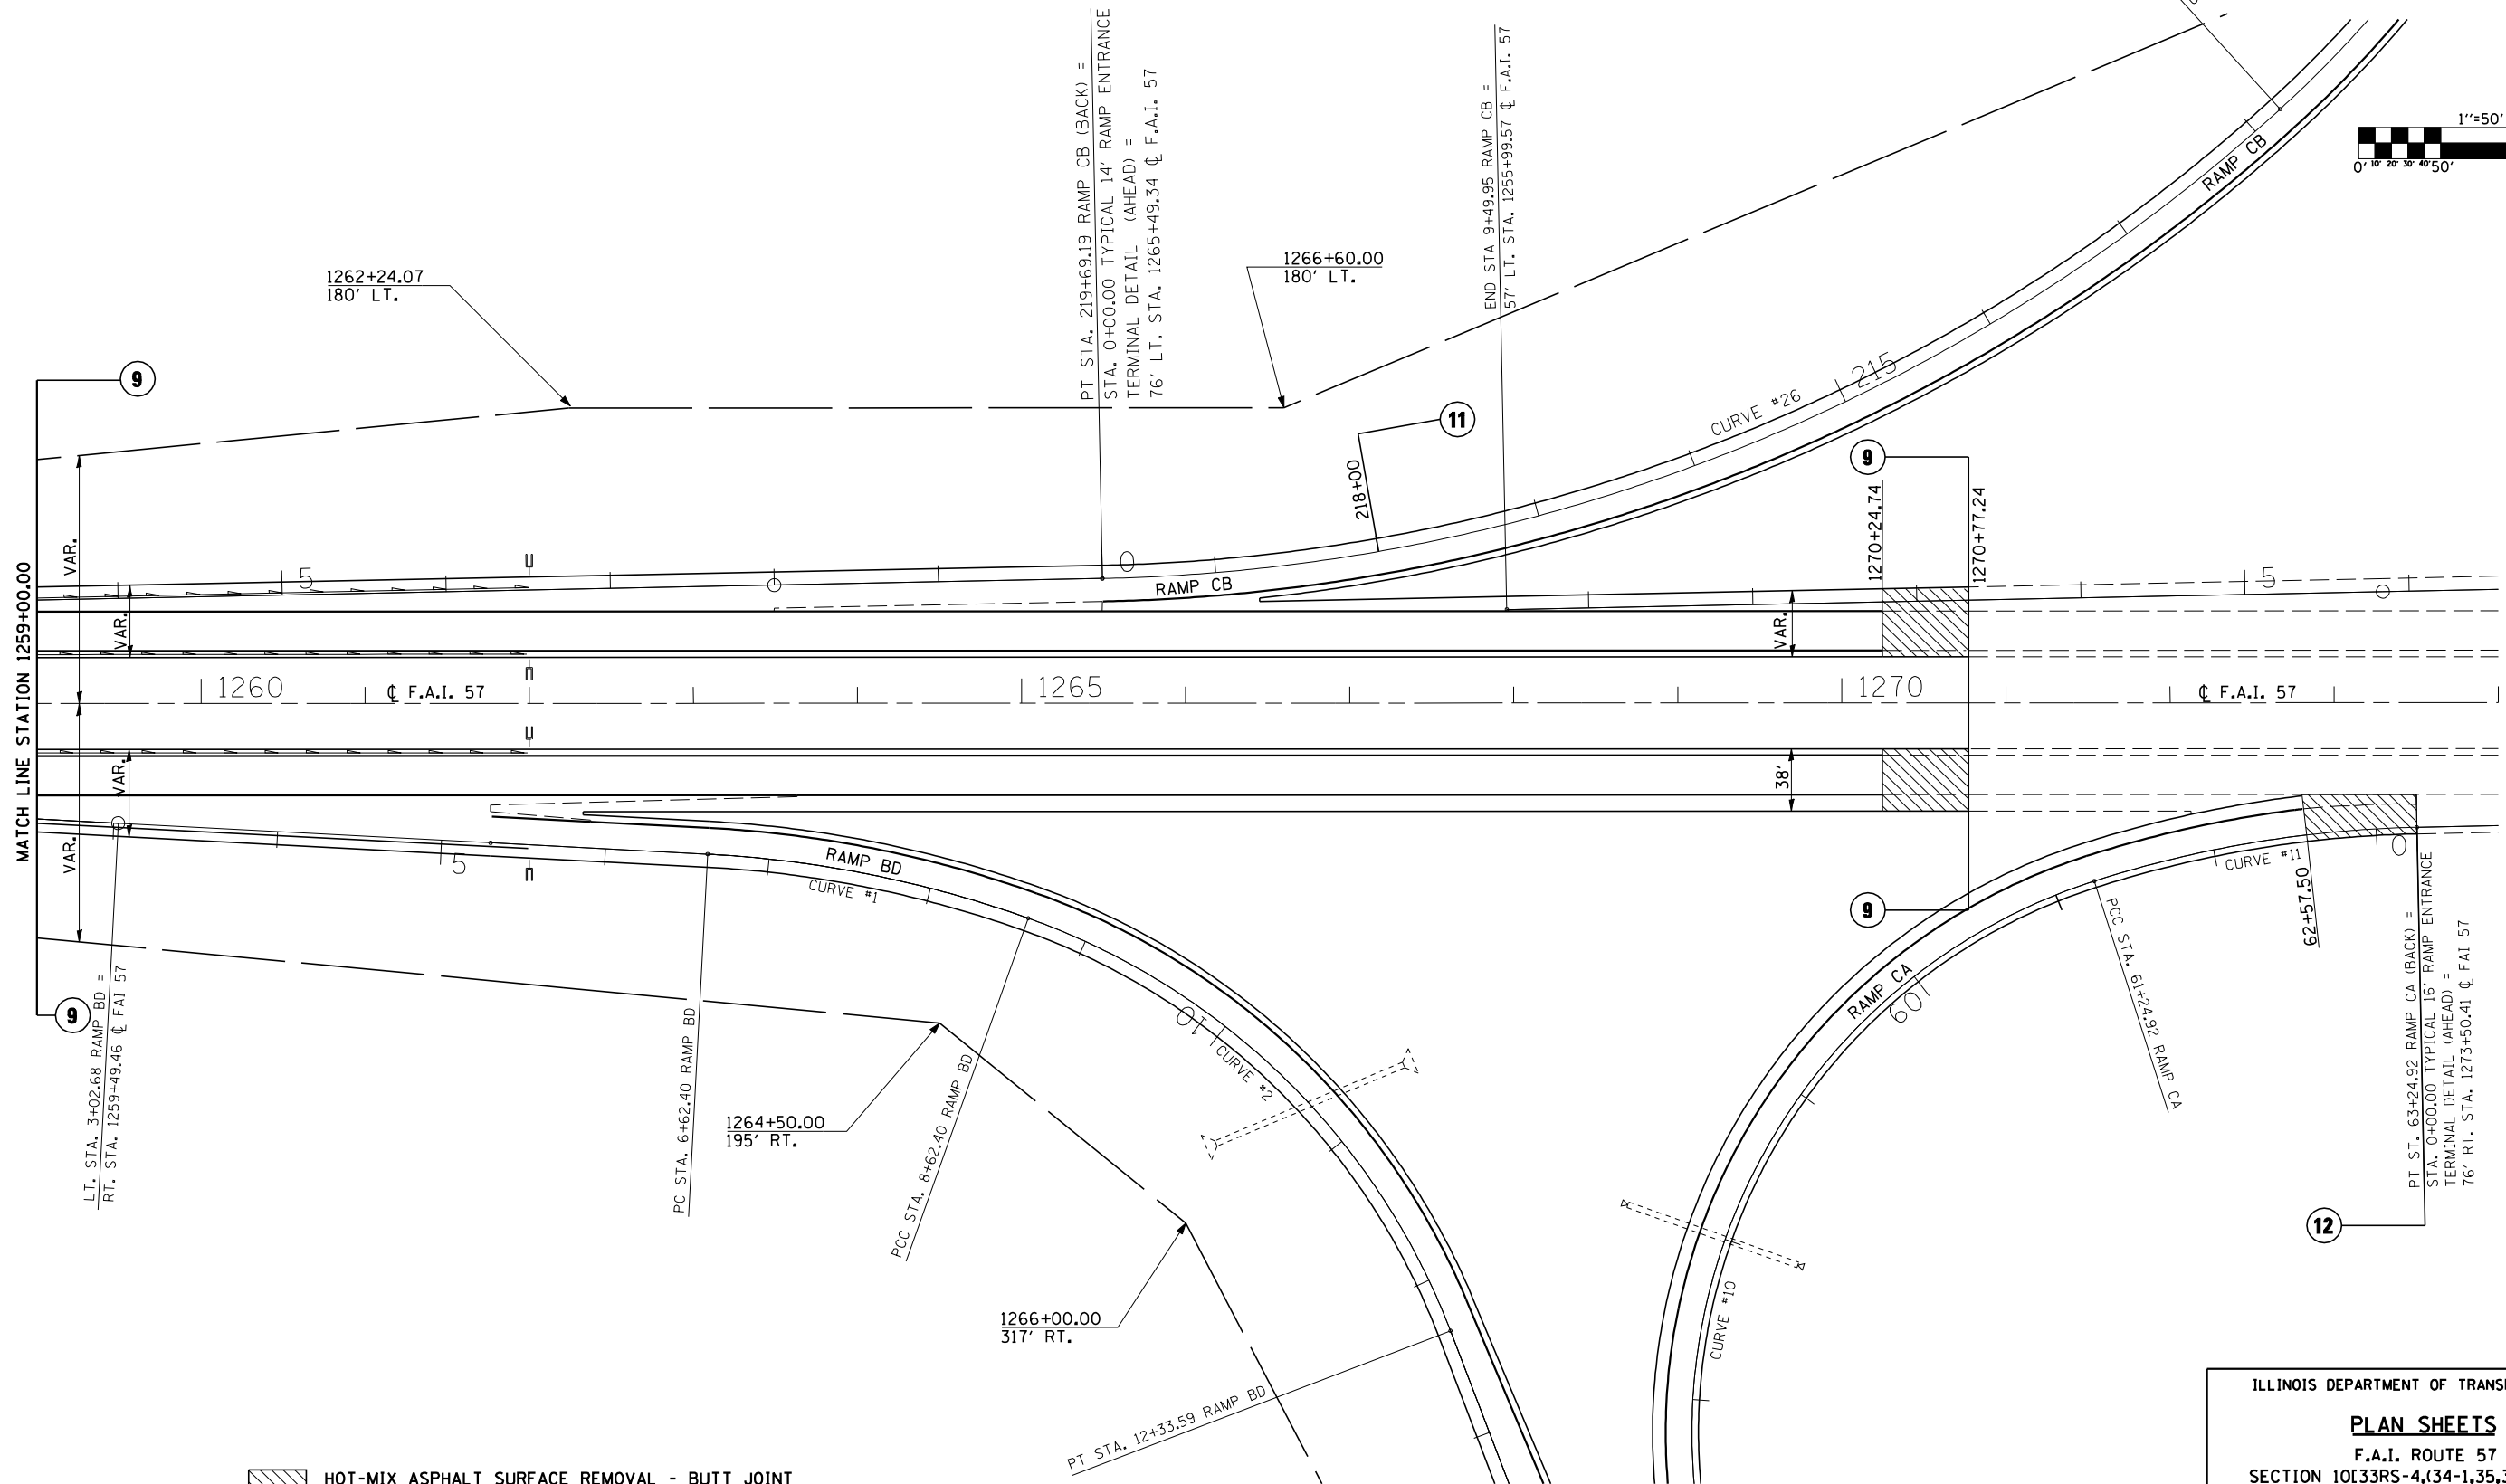


| F.A.I. RTE.      | SECTION | COUNTY             | TOTAL SHEETS | SHEET NO. |
|------------------|---------|--------------------|--------------|-----------|
| 57               |         | CHAMPAIGN          | 71           | 61        |
| STA. 1259+00.00  |         | TO STA. 1270+77.24 |              |           |
| FED. AID PROJECT |         |                    |              |           |

SECTION 4, T. 21 N., R. 9 E., 3RD. P.M.

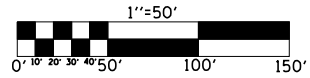

PLOT DATE = 8/20/2007  
 FILE NAME = c:\projects\504604 (v8)\70404\sheet4.dgn  
 PLOT SCALE = 105.8624' / IN.  
 USER NAME = colleerbw

HOT-MIX ASPHALT SURFACE REMOVAL - BUTT JOINT

ILLINOIS DEPARTMENT OF TRANSPORTATION

**PLAN SHEETS**

F.A.I. ROUTE 57  
 SECTION 10[33RS-4,(34-1,35,36,37)RS-21  
 CHAMPAIGN COUNTY

SCALE: 1" = 50'  
 DATE: 08/03/06

DRAWN BY: B.B.P.  
 CHECKED BY: B.C.S.