


SECTION 4, T. 21 N., R. 9 E., 3RD. P.M.

CONTRACT NO. 70404				
F.A.I. RTE.	SECTION	COUNTY	TOTAL SHEETS	SHEET NO.
57	.	CHAMPAIGN	71	62
STA.		TO STA.		
FED. ROAD DIST. NO.	ILLINOIS	FED. AID PROJECT		
10I33RS-4,(34-1,35,36,37)RS-21				

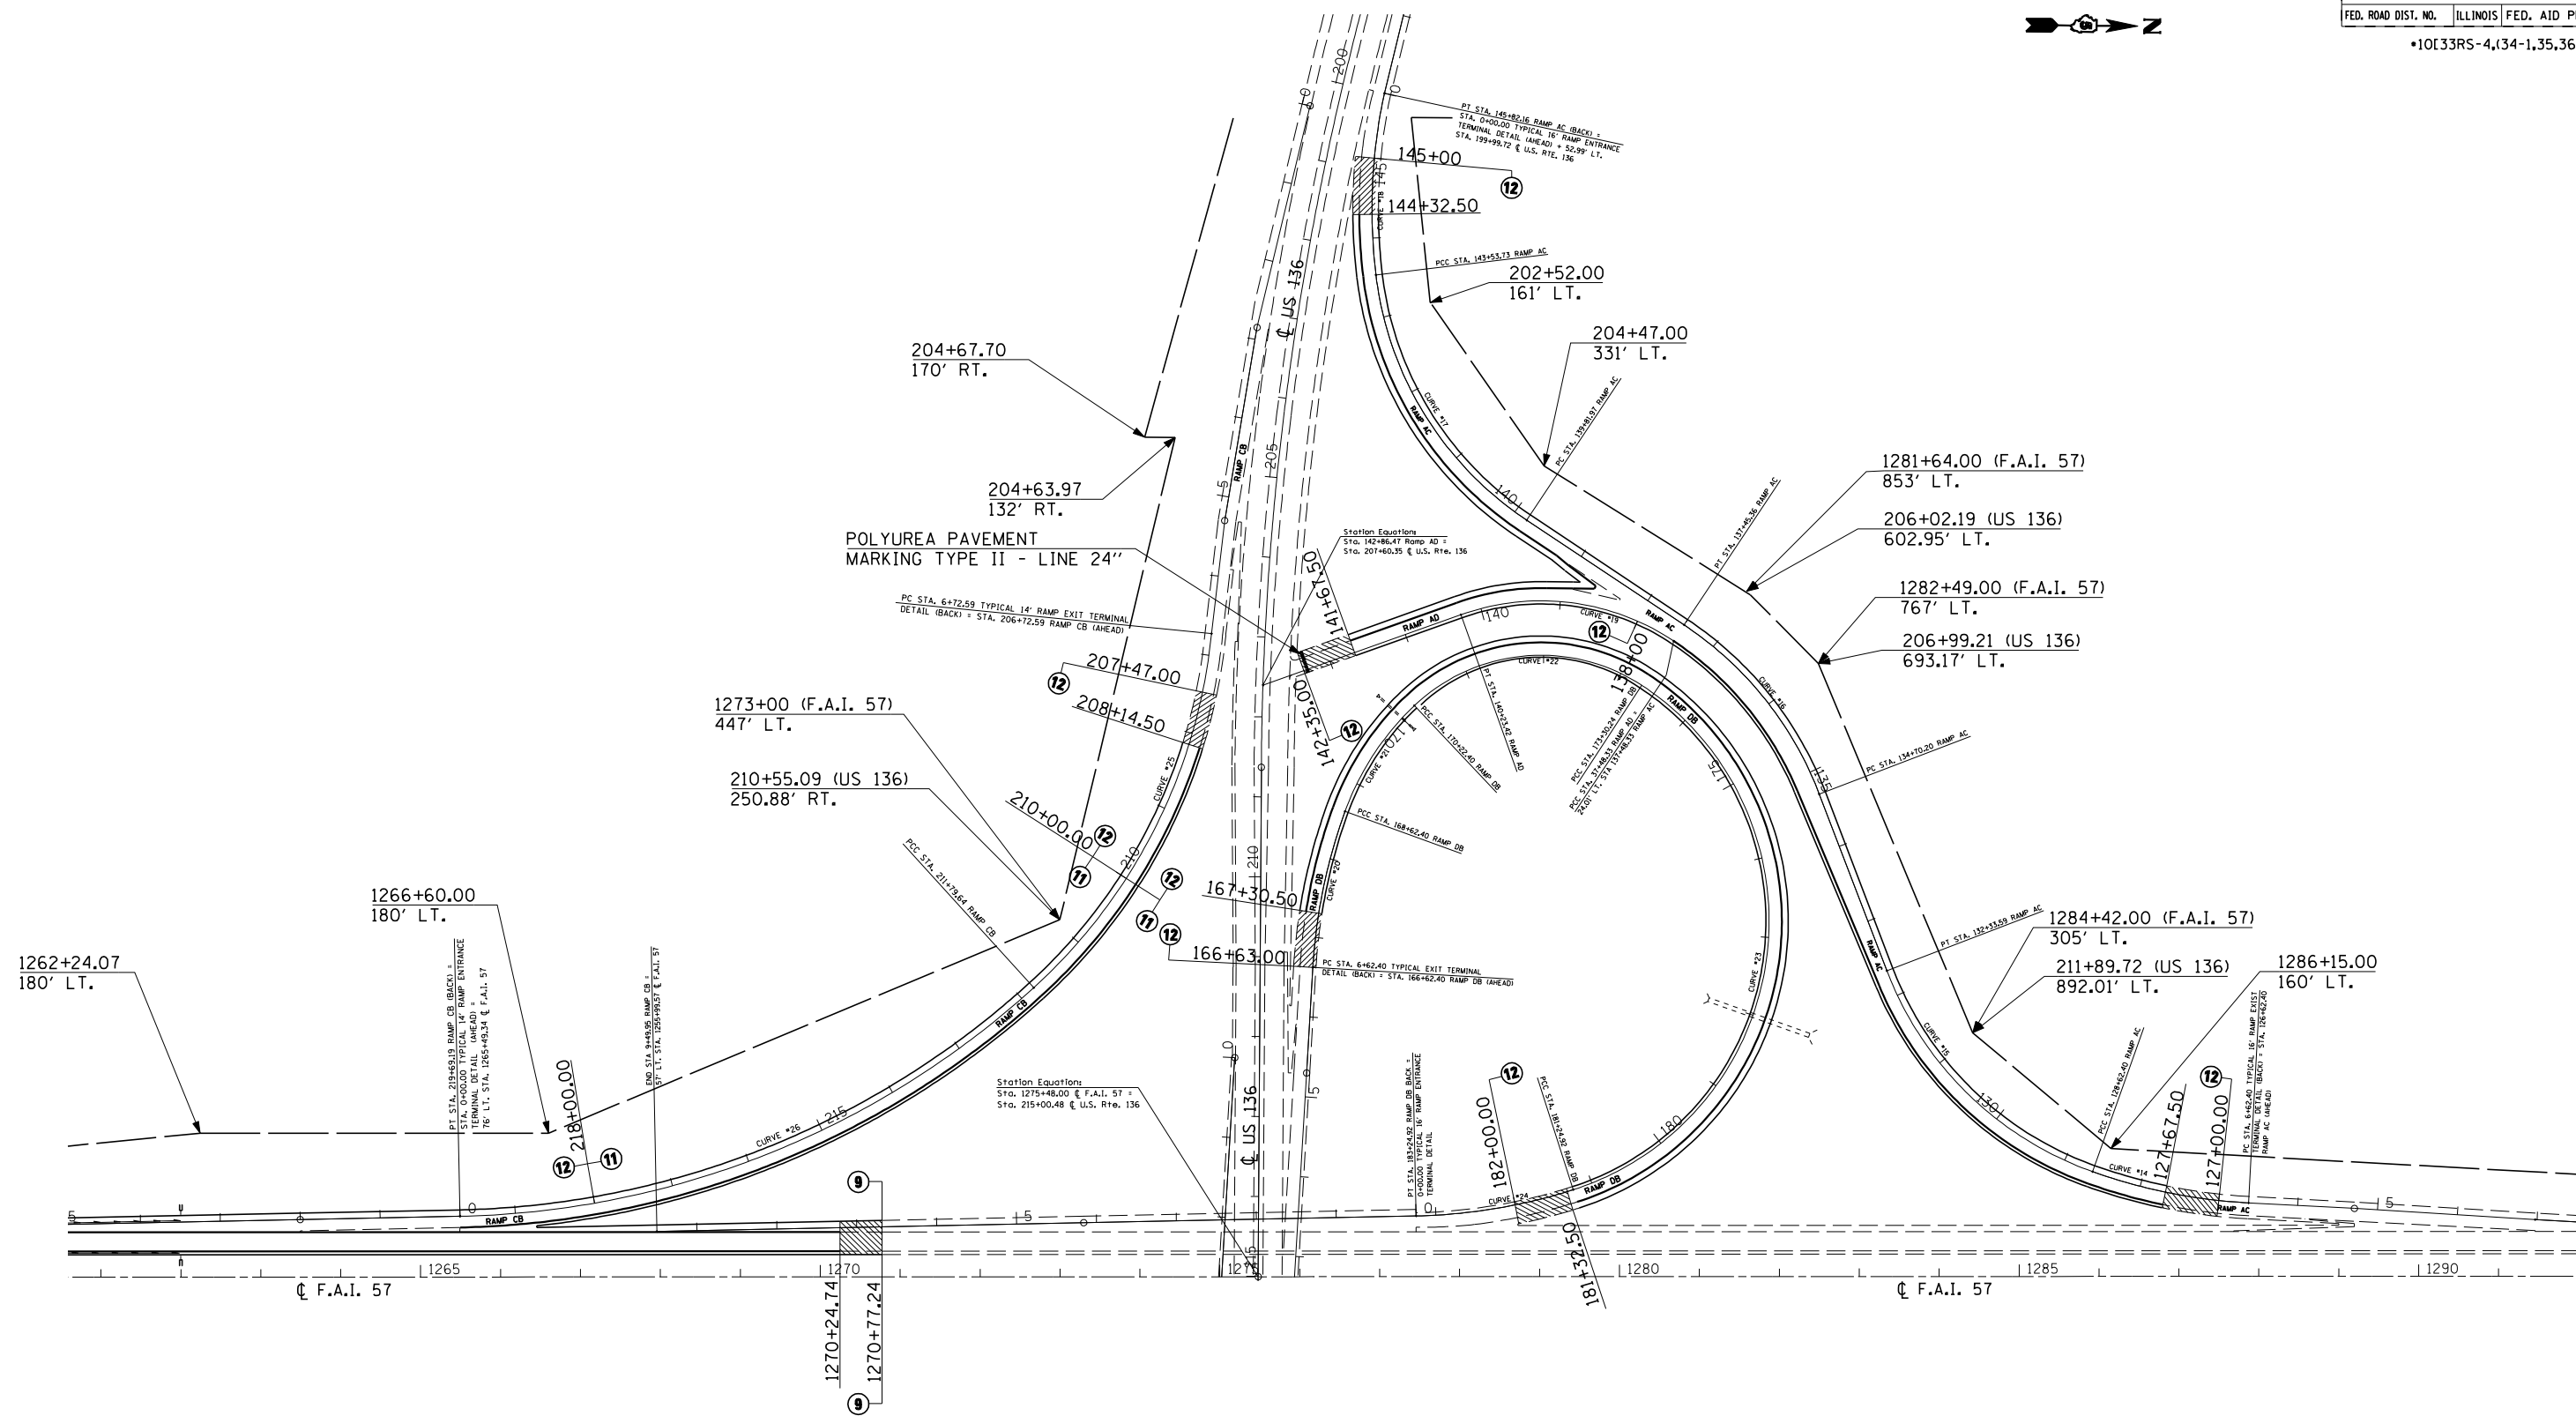

PLOT DATE = 8/20/2007
 FILE NAME = c:\projects\594684\1\81\70404sheets.dgn
 PLOT SCALE = 211.7647' / IN.
 USER NAME = collierb

REVISIONS	
NAME	DATE

ILLINOIS DEPARTMENT OF TRANSPORTATION
PLAN SHEETS
 F.A.I. ROUTE 57
 SECTION 10I33RS-4,(34-1,35,36,37)RS-21
 CHAMPAIGN COUNTY

SCALE: VERT. _____
 HORIZ. _____
 DATE _____

DRAWN BY _____
 CHECKED BY _____

HOT-MIX ASPHALT SURFACE REMOVAL - BUTT JOINT