


SECTION 4, T. 21 N., R. 9 E., 3RD. P.M.

CONTRACT NO. 70404

F.A.I. RTE.	SECTION	COUNTY	TOTAL SHEETS	SHEET NO.
57	.	CHAMPAIGN	71	63
STA.		TO STA.		
FED. ROAD DIST. NO.	ILLINOIS	FED. AID PROJECT		

10[33RS-4,(34-1,35,36,37)RS-2]

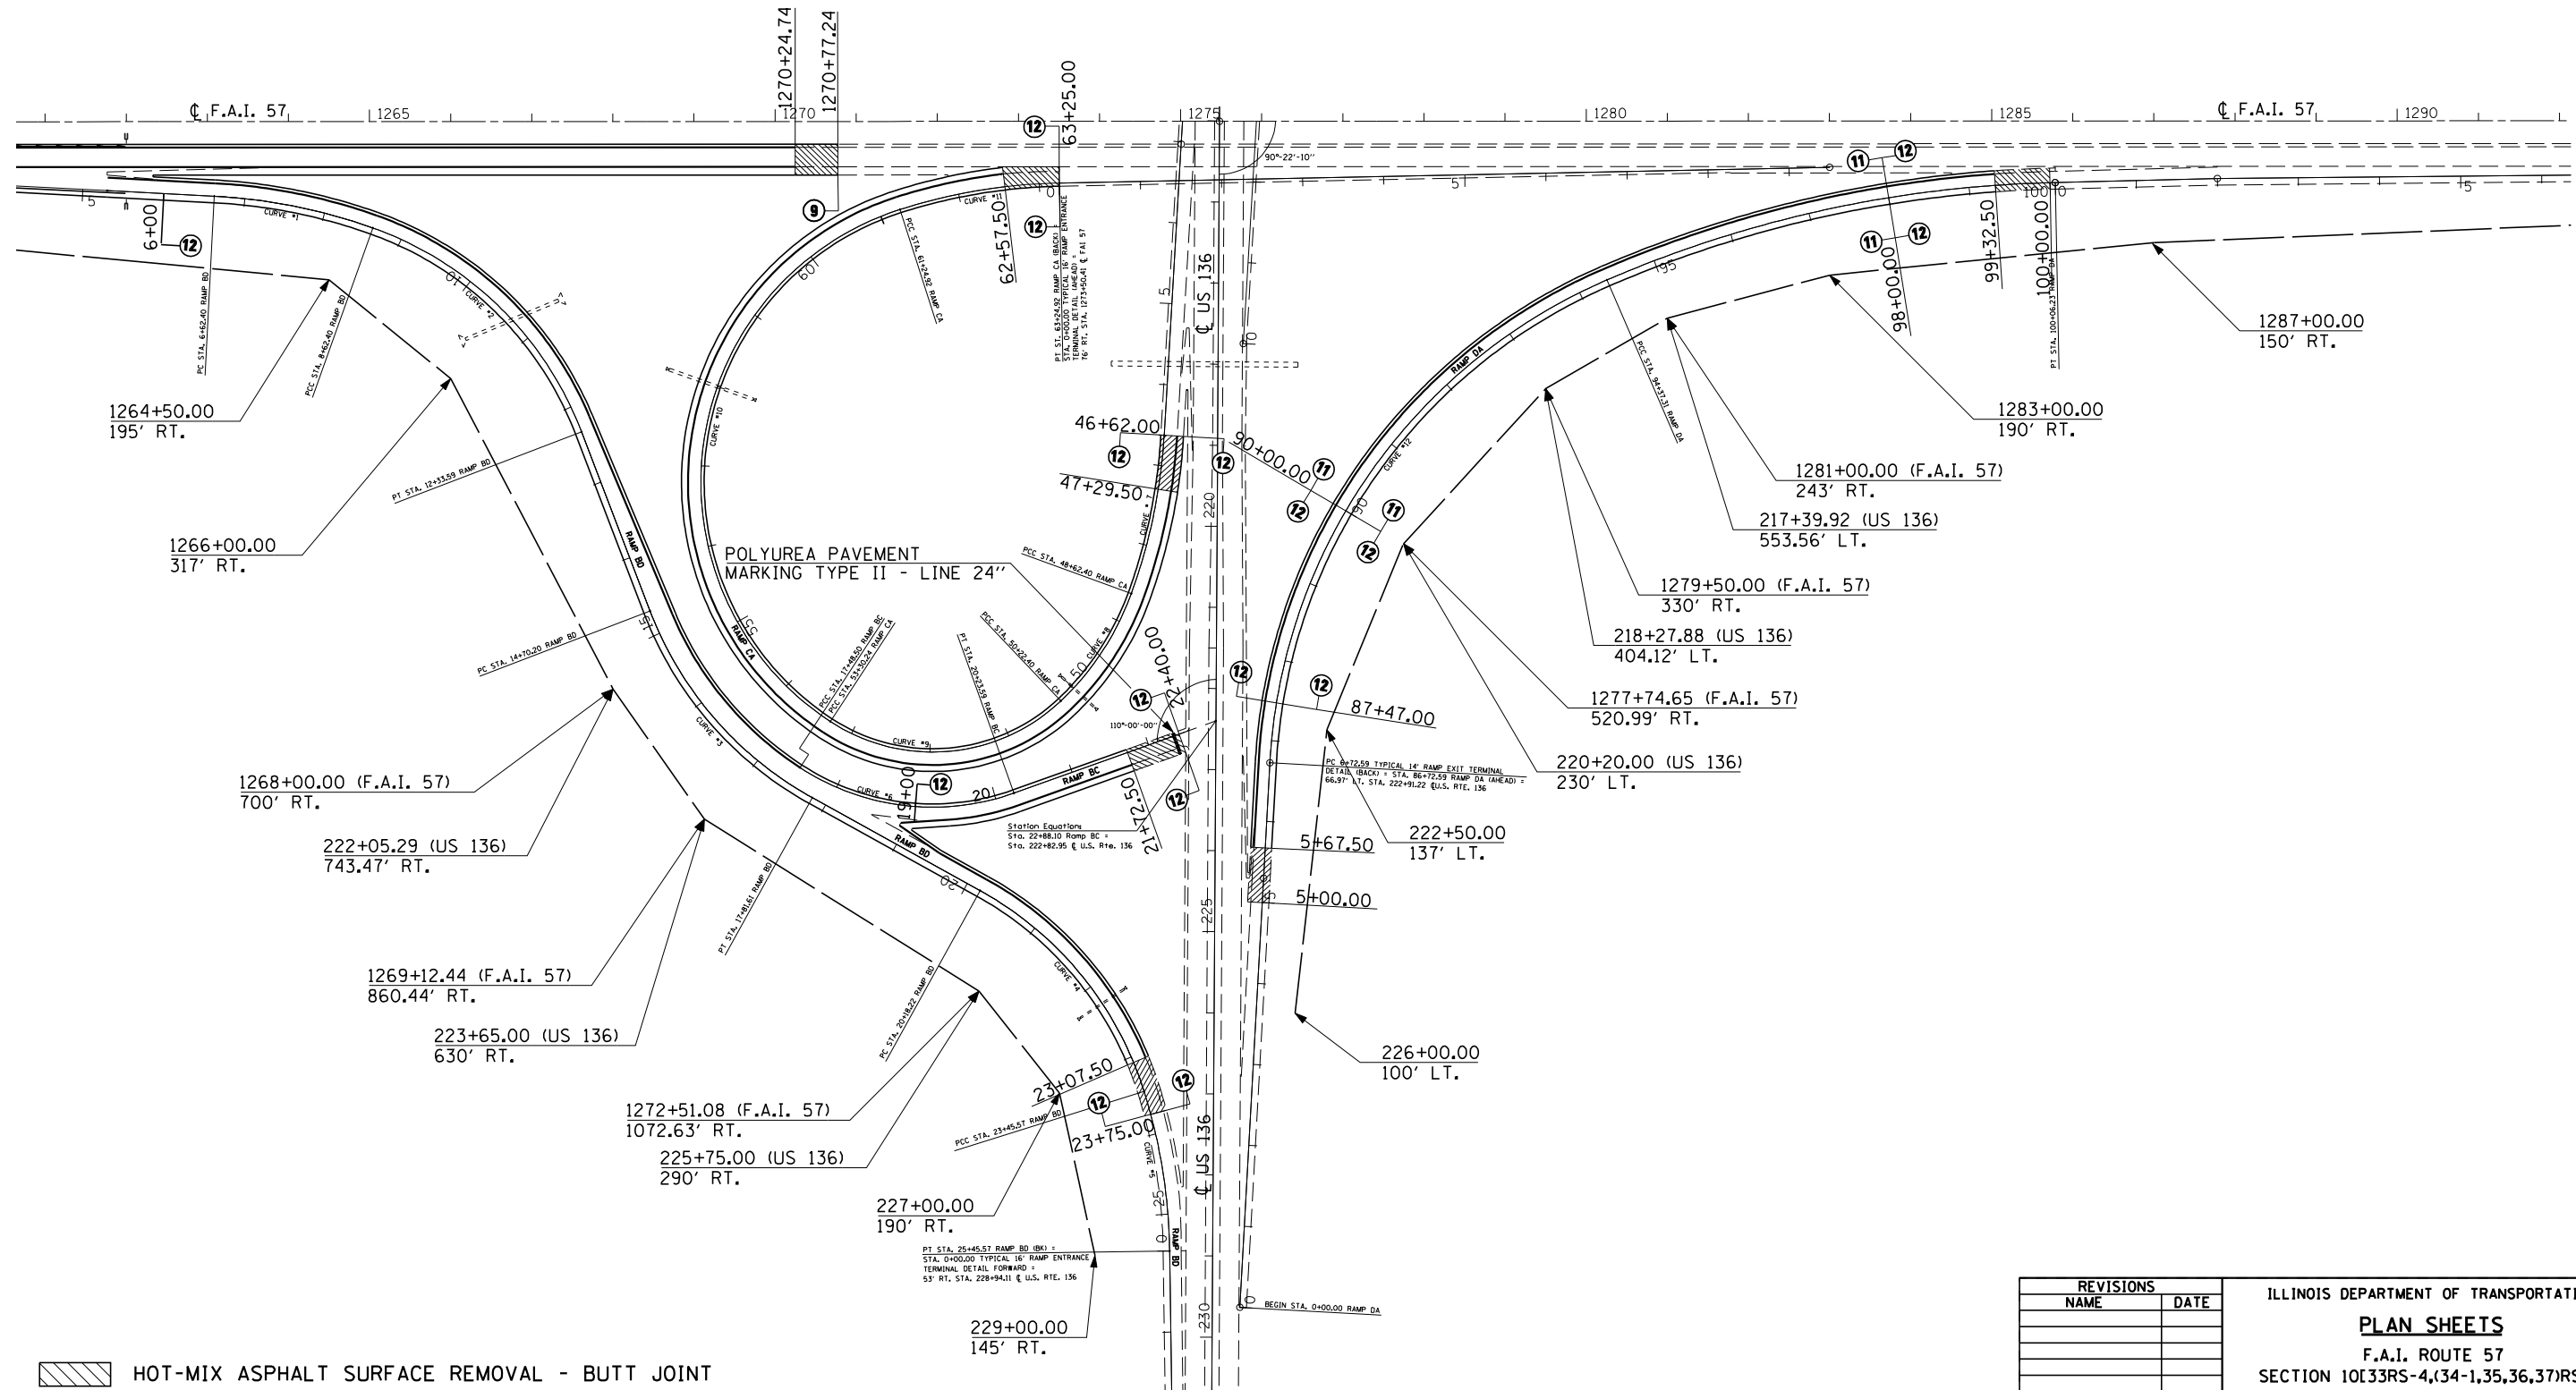

PLOT DATE = 8/20/2007  
 FILE NAME = c:\projects\4594684\1\8170404sheets.dgn  
 PLOT SCALE = 211.7647 / IN.  
 USER NAME = collierb

REVISIONS	
NAME	DATE

ILLINOIS DEPARTMENT OF TRANSPORTATION  
**PLAN SHEETS**  
 F.A.I. ROUTE 57  
 SECTION 10[33RS-4,(34-1,35,36,37)RS-2]  
 CHAMPAIGN COUNTY  
 SCALE: VERT. \_\_\_\_\_  
 DATE \_\_\_\_\_ HORIZ. \_\_\_\_\_  
 DRAWN BY \_\_\_\_\_  
 CHECKED BY \_\_\_\_\_