
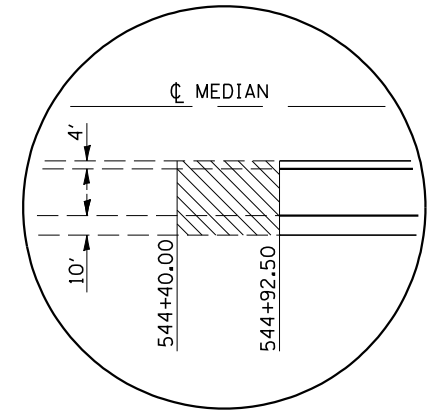
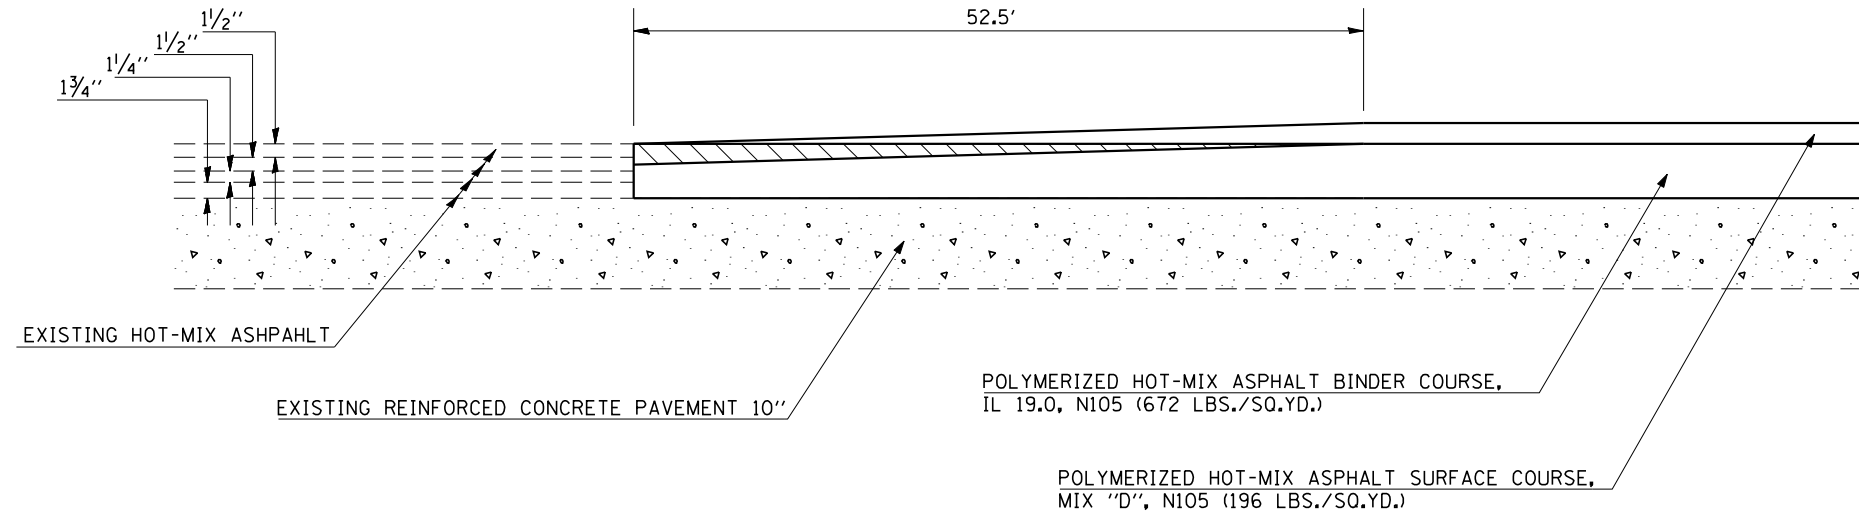




F.A.I. RTE.	SECTION	COUNTY	TOTAL SHEETS	SHEET NO.
57	.	CHAMPAIGN	71	64

DETAIL OF BUTT JOINT AT START OF LEG 1 (START OF PROJECT)
STATION 544+40.00

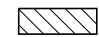

 HOT-MIX ASPHALT SURFACE REMOVAL - BUTT JOINT

DETAIL OF BUTT JOINT AT END OF LEG 1
STATION 637+33.00

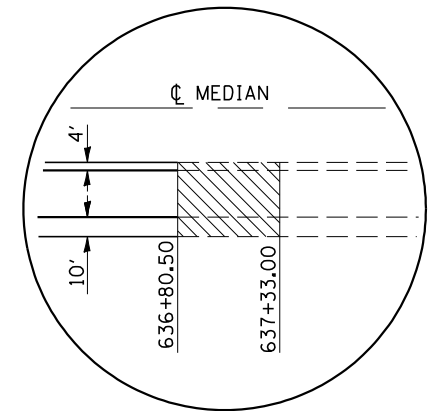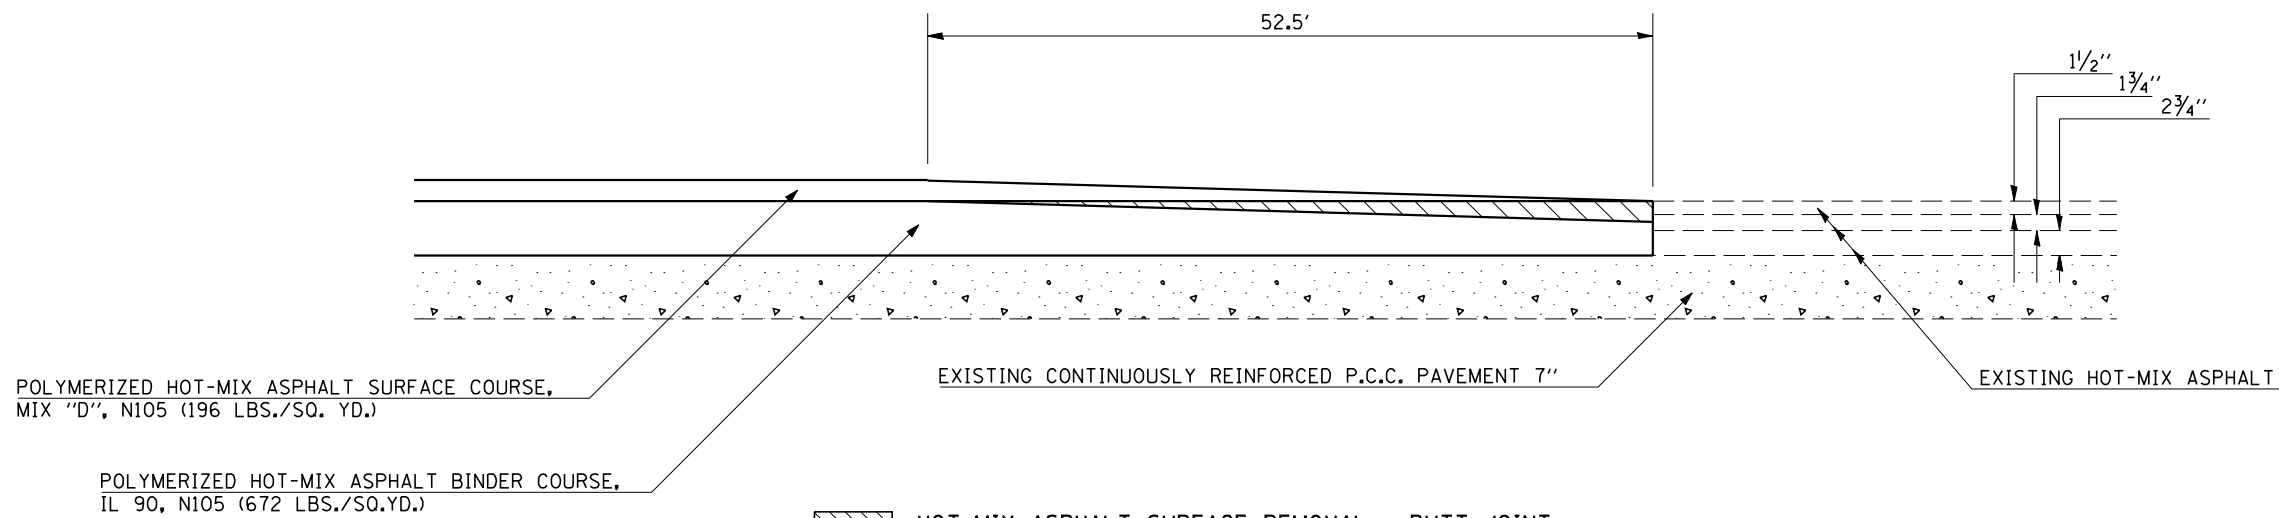

 HOT-MIX ASPHALT SURFACE REMOVAL - BUTT JOINT

ILLINOIS DEPARTMENT OF TRANSPORTATION

BUTT JOINT DETAILS

F.A.I. ROUTE 57
SECTION 10[33RS-4,(34-1,35,36,37)RS-2]
CHAMPAIGN COUNTY

SCALE: 1" = 20'
DATE: 07/23/07

DRAWN BY: R.C..
CHECKED BY: B.C.S.