


F.A.I. RTE.	SECTION	COUNTY	TOTAL SHEETS	SHEET NO.
57	.	CHAMPAIGN	71	66

•10[33RS-4,(34-1,35,36,37)RS-2]

DETAIL OF BUTT JOINT AT I-74 RAMPS

- RAMP 1-AD 6+02.00
- RAMP 1-CA 0+80.00
- RAMP 1-DB 140+85.00
- RAMP 1-BC 166+70.00

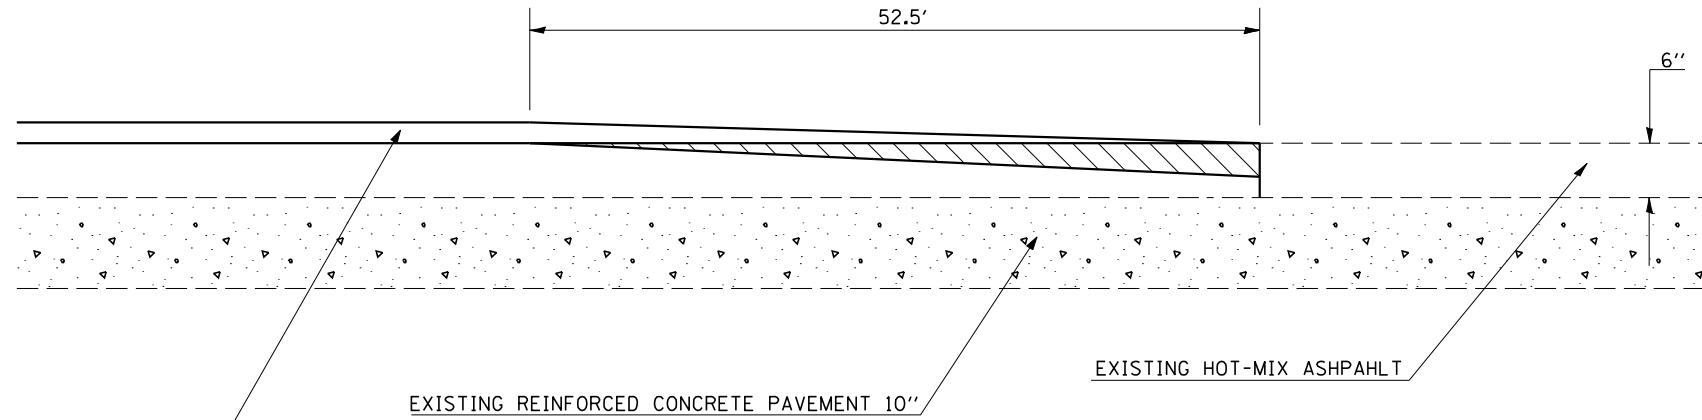

POLYMERIZED HOT-MIX ASPHALT SURFACE COURSE,
MIX "D", N105 (196 LBS./SQ.YD.)


EXISTING REINFORCED CONCRETE PAVEMENT 10"

EXISTING HOT-MIX ASPHALT

HOT-MIX ASPHALT SURFACE REMOVAL - BUTT JOINT

DETAIL OF BUTT JOINT AT US 136 RAMPS

- RAMP AC 127+00.00, 145+00.00
- RAMP AD 142+35.00
- RAMP BD 23+75.00
- RAMP BC 22+40.00
- RAMP CA 46+62.00, 63+25.00
- RAMP CB 207+47.00
- RAMP DA 5+00.00, 100+00
- RAMP DB 166+63.00, 182+00.00

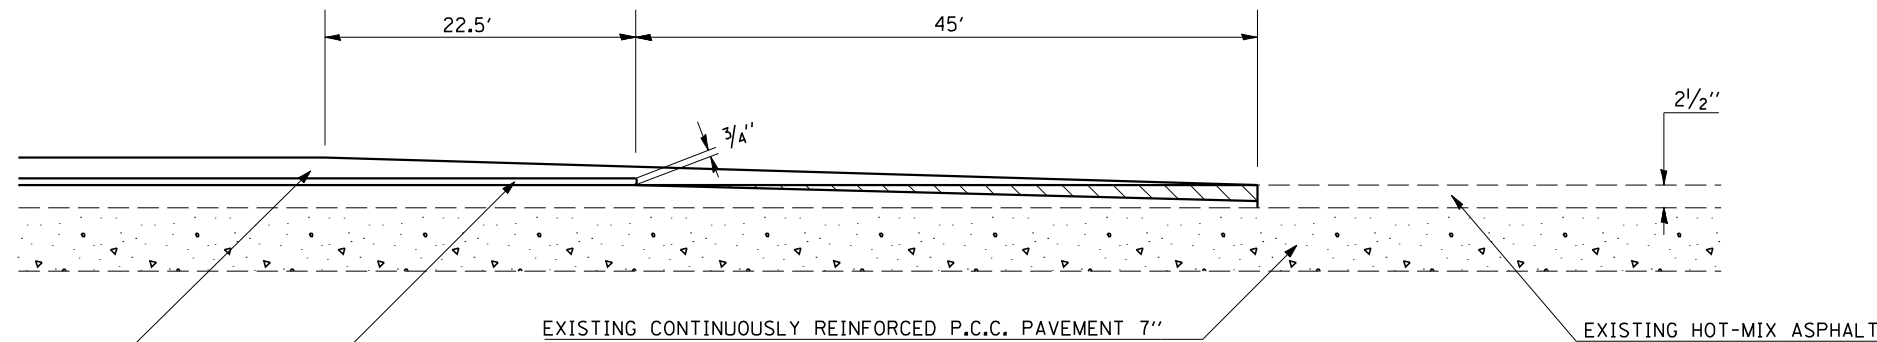

POLYMERIZED HOT-MIX ASPHALT SURFACE COURSE,
MIX "D", N105 (168 LBS./SQ. YD.)

POLYMERIZED LEVELING BINDER
(MACHINE METHOD) N105 (84 LBS./SQ. YD.)

EXISTING CONTINUOUSLY REINFORCED P.C.C. PAVEMENT 7"

EXISTING HOT-MIX ASPHALT

HOT-MIX ASPHALT SURFACE REMOVAL - BUTT JOINT

PLOT DATE = 8/20/2007
 FILE NAME = c:\projects\70404\detail.dgn
 PLOT SCALE = 42.3525 / IN.
 USER NAME = collierb

ILLINOIS DEPARTMENT OF TRANSPORTATION

BUTT JOINT DETAILS

F.A.I. ROUTE 57
SECTION 10[33RS-4,(34-1,35,36,37)RS-2]
CHAMPAIGN COUNTY

SCALE: 1" = 20'
DATE: 07/23/07

DRAWN BY: R.C..
CHECKED BY: B.C.S.