


F.A.I. RTE.	SECTION	COUNTY	TOTAL SHEETS	SHEET NO.
57	.	CHAMPAIGN	71	67

•10[33RS-4,(34-1,35,36,37)RS-2]

DETAIL OF BUTT JOINT AT VARIOUS STRUCTURES


- S.N. 010-0011
- S.N. 010-0050
- S.N. 010-0018 & S.N. 010-0019
- S.N. 010-0100
- S.N. 010-0156
- S.N. 010-0165
- S.N. 010-0164

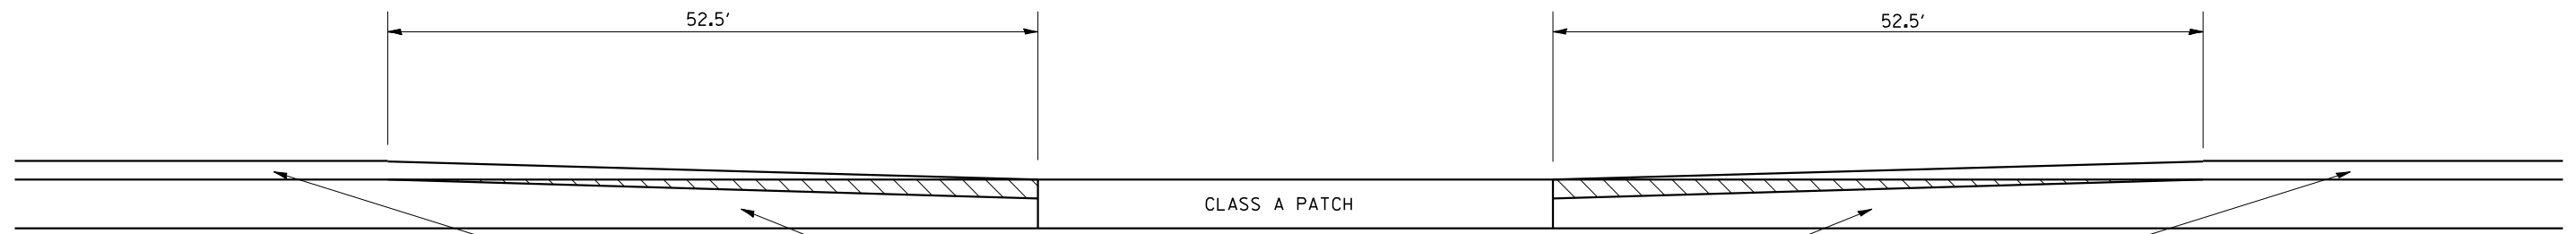

POLYMERIZED HOT-MIX ASPHALT BINDER COURSE,
IL 19.0, N105

POLYMERIZED HOT-MIX ASPHALT SURFACE COURSE,
MIX "D", N105 (196 LBS./SQ. YD.)

HOT-MIX ASPHALT SURFACE REMOVAL - BUTT JOINT

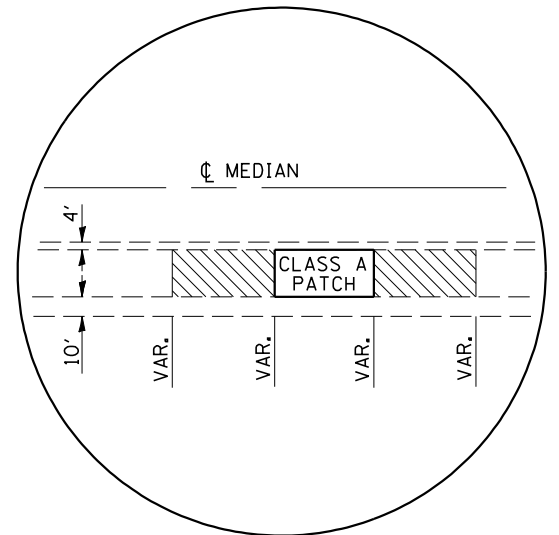

PLOT DATE : 8/20/2007
 FILE NAME : c:\projects\594684 (v8)\70404detail.dgn
 PLOT SCALE : 42,352% / IN.
 USER NAME : collierb

ILLINOIS DEPARTMENT OF TRANSPORTATION

BUTT JOINT DETAILS

F.A.I. ROUTE 57
SECTION 10[33RS-4,(34-1,35,36,37)RS-2]
CHAMPAIGN COUNTY

SCALE: 1" = 20'
DATE: 07/23/07

DRAWN BY: R.C..
CHECKED BY: B.C.S.