


GENERAL PLAN

S.N. 057-0120

CONTRACT NO. 70641				
F.A.I. RTE.	SECTION	COUNTY	TOTAL SHEETS	SHEET NO.
74	*	MCLEAN	41	5
STA. 776+00		TO STA. 785+00		
FED. ROAD DIST. NO. ILLINOIS FED. AID PROJECT				
* (57-21B&57-22B)&BDR				

SHEET 1 OF 8

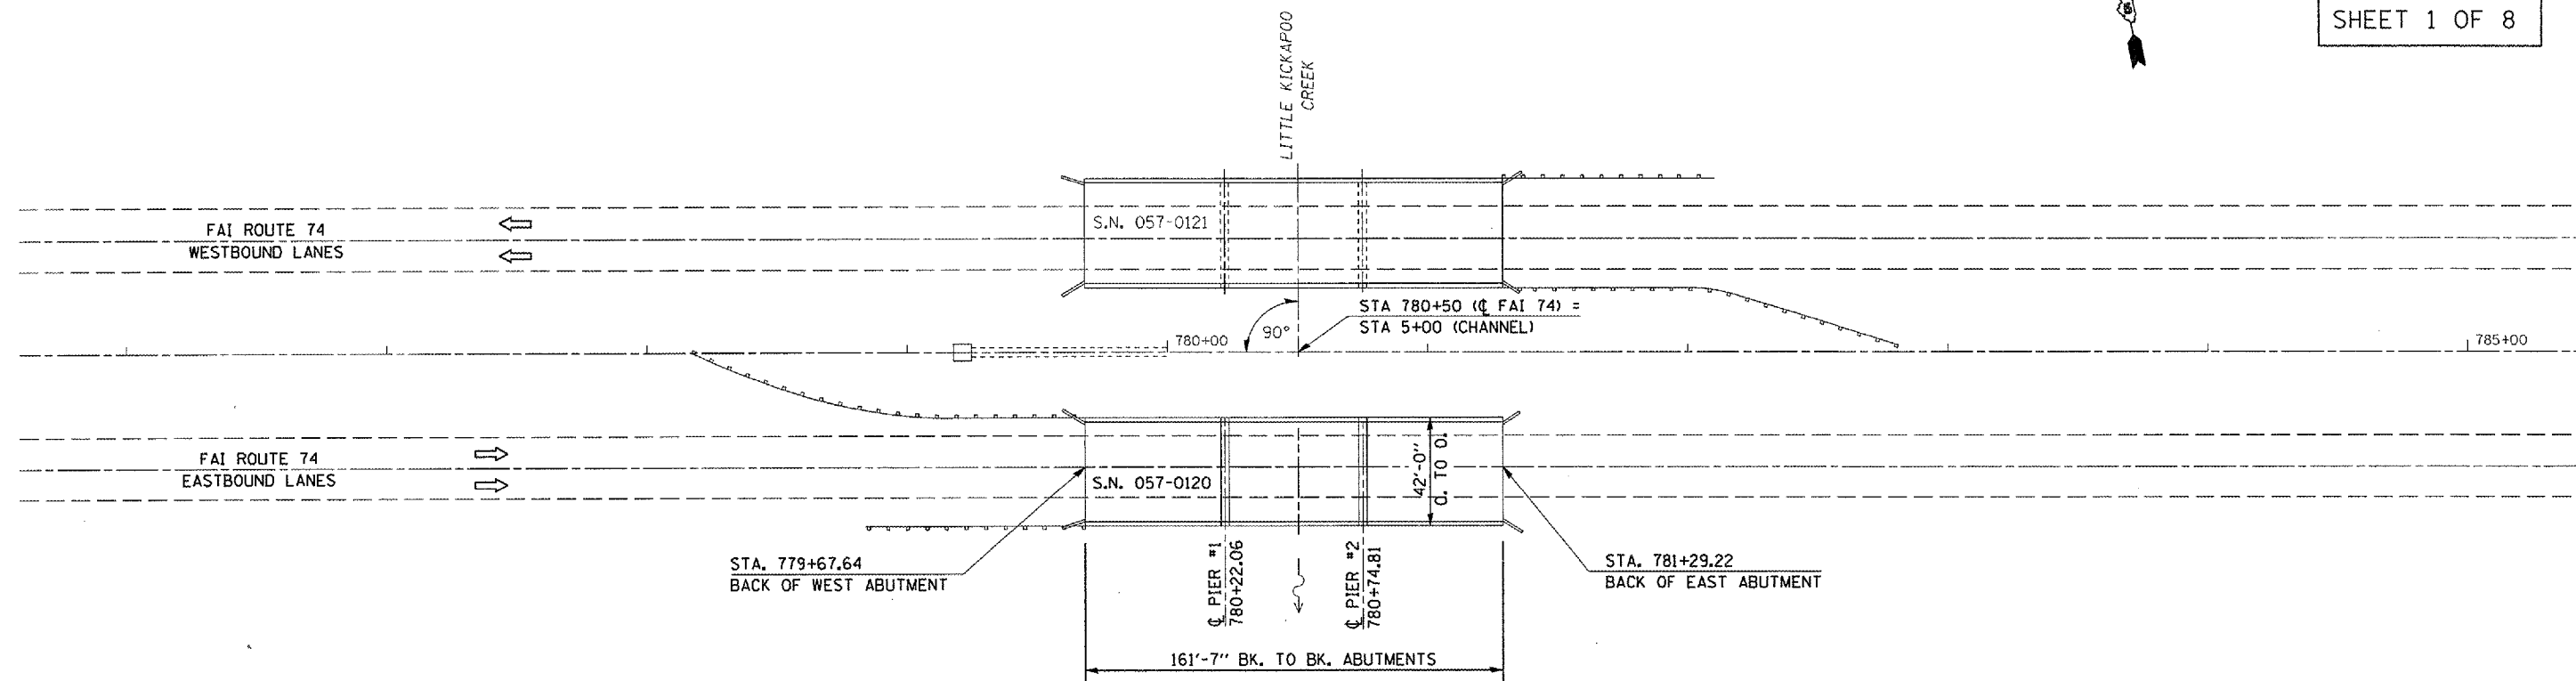

PLAN VIEW
S. N. 057-0120 E. B.

BILL OF MATERIALS

ITEM	UNITS	QUANTITY
POLYMERIZED BITUMINOUS MATERIALS (PRIME COAT)	GALLON	67.0
HOT-MIX ASPHALT REMOVAL 1 3/4"	SQ YD	670.0
PLUG EXISTING DECK DRAINS	EACH	12.0
POLYMERIZED HOT-MIX ASPHALT SURFACE COURSE, MIX "D", N90.	TON	94.0
DECK SLAB REPAIR (FULL DEPTH, TYPE I)	SQ YD	10.0
DECK SLAB REPAIR (FULL DEPTH, TYPE II)	SQ YD	32.0
DECK SLAB REPAIR (PARTIAL)	SQ YD	87.0
SILICONE JOINT SEALER, 2 3/4"	FOOT	80.0

GENERAL NOTES

PLAN DIMENSIONS AND DETAILS RELATIVE TO THE STRUCTURE HAVE BEEN TAKEN FROM EXISTING PLANS AND ARE SUBJECT TO NOMINAL CONSTRUCTION VARIATIONS. IT SHALL BE THE CONTRACTOR'S RESPONSIBILITY TO VERIFY SUCH DIMENSIONS AND DETAILS IN THE FIELD AND MAKE THE NECESSARY APPROVED ADJUSTMENTS PRIOR TO CONSTRUCTION OR ORDERING OF MATERIALS. SUCH VARIATIONS SHALL NOT BE CAUSE FOR ADDITIONAL COMPENSATION OR A CHANGE IN THE SCOPE OF WORK, HOWEVER, THE CONTRACTOR WILL BE PAID FOR THE QUANTITY ACTUALLY FURNISHED AT THE CONTRACT UNIT PRICE FOR THE WORK.

THE DECK SLAB REPAIR (PARTIAL & FULL DEPTH) QUANTITY IS ESTIMATED AND THE ACTUAL LOCATIONS ARE TO BE DETERMINED IN THE FIELD BY THE ENGINEER AFTER THE HOT-MIX ASPHALT OVERLAY AND WATERPROOFING ARE REMOVED. THE ENGINEER SHALL SHOW ACTUAL LOCATIONS OF DECK REPAIRS ON AS-BUILT PLANS ON SHEET 5 OF 8.

PLOT DATE = 8/16/2007
 FILE NAME = c:\projects\581187\1481\7864\casw-4.dgn
 PLOT SCALE = 630254 / IN.
 USER NAME = calliebu

ILLINOIS DEPARTMENT OF TRANSPORTATION
GENERAL PLAN
 F.A.I. ROUTE 74
 SECTION (57-21B&57-22B)&BDR
 MCLEAN COUNTY
 S.N. 057-0120

SCALE: 1" = 30'
 DATE: 03/22/07
 DRAWN BY: JRP
 CHECKED BY: