


F.A.I. RTE.	SECTION	COUNTY	TOTAL SHEETS	SHEET NO.
74	*	MCLEAN	41	9

* (57-21B&57-22B)&BDR

SHEET 5 OF 8

LOCATION OF FULL DEPTH PATCHING
S.N. 057-0120 EASTBOUND
STATION 780 + 50

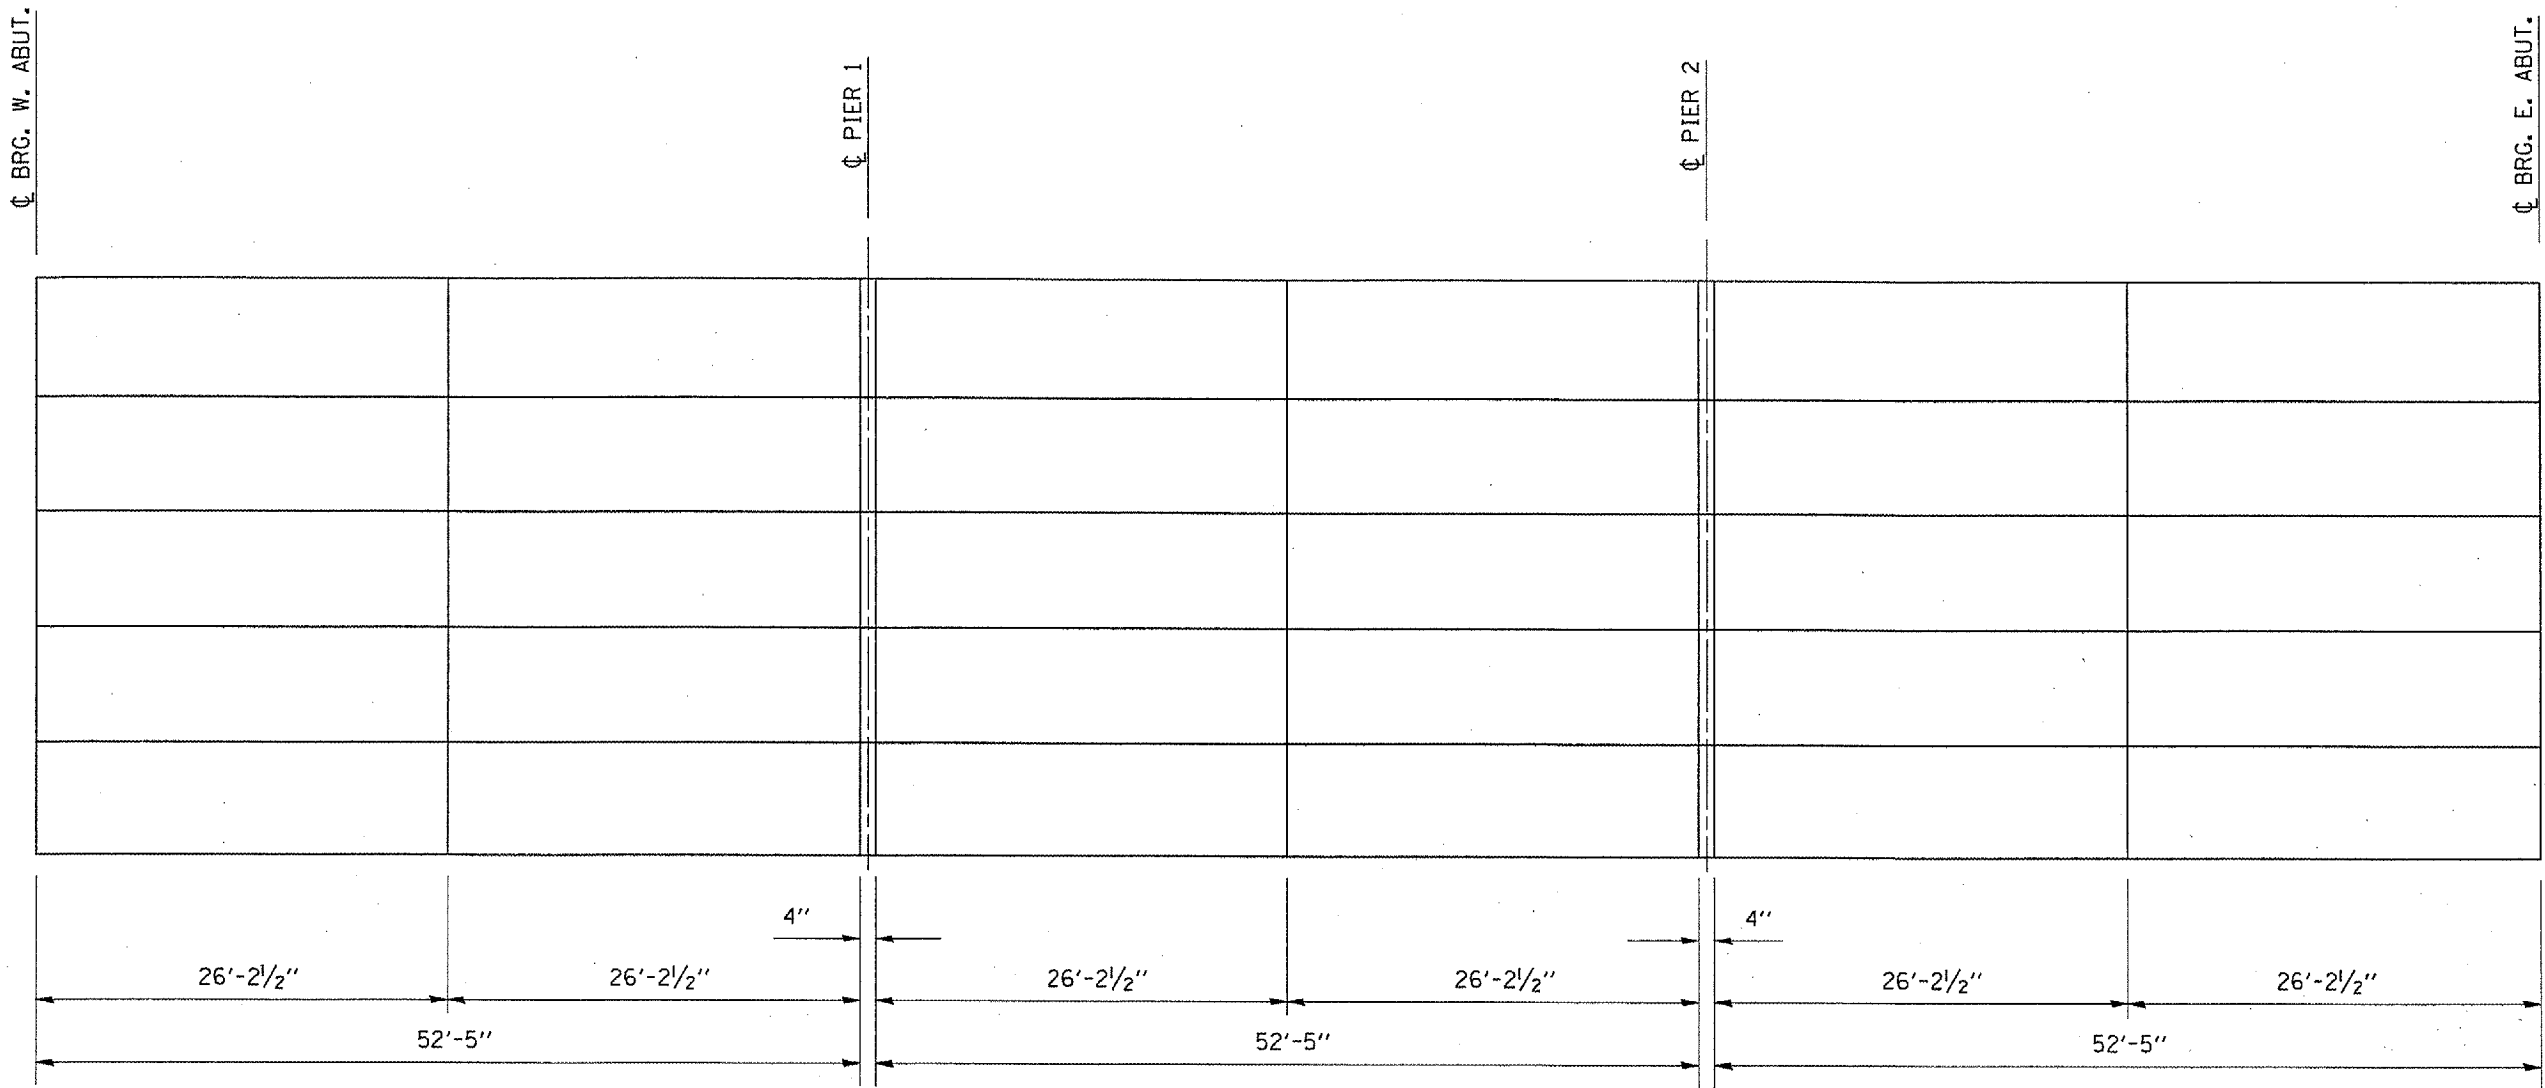

NOTES:

AREAS OF PARTIAL AND FULL DEPTH PATCHES SHALL BE DETERMINED BY THE ENGINEER AFTER THE **HMA** OVERLAY AND WATERPROOFING ARE REMOVED.

QUANTITIES OF DECK REPAIR HAVE BEEN ESTIMATED. THE ENGINEER SHALL SHOW ACTUAL LOCATIONS OF DECK REPAIRS ON AS-BUILT PLANS.

PLAN VIEW OF AS-BUILT PATCHES

PLOT DATE : 03/16/07
 FILE NAME : c:\projects\70641\70641\70641\70641.dgn
 PLOT SCALE : 1/8"=1'-0"
 USER NAME : collinrb

ILLINOIS DEPARTMENT OF TRANSPORTATION
 LOCATION OF FULL DEPTH PATCHING
 F.A.I. ROUTE 74
 SECTION (57-21B&57-22B)&BDR
 MCLEAN COUNTY
 S.N. 057-0120
 SCALE: NA
 DATE: 03/22/07
 DRAWN BY: JRP
 CHECKED BY: