


F.A.I. RTE.	SECTION	COUNTY	TOTAL SHEETS	SHEET NO.
74	*	MCLEAN	41	10

\* (57-21B&57-22B)&BDR

# LOCATION OF DRAINS S.N. 057-0120 EASTBOUND



SHEET 6 OF 8

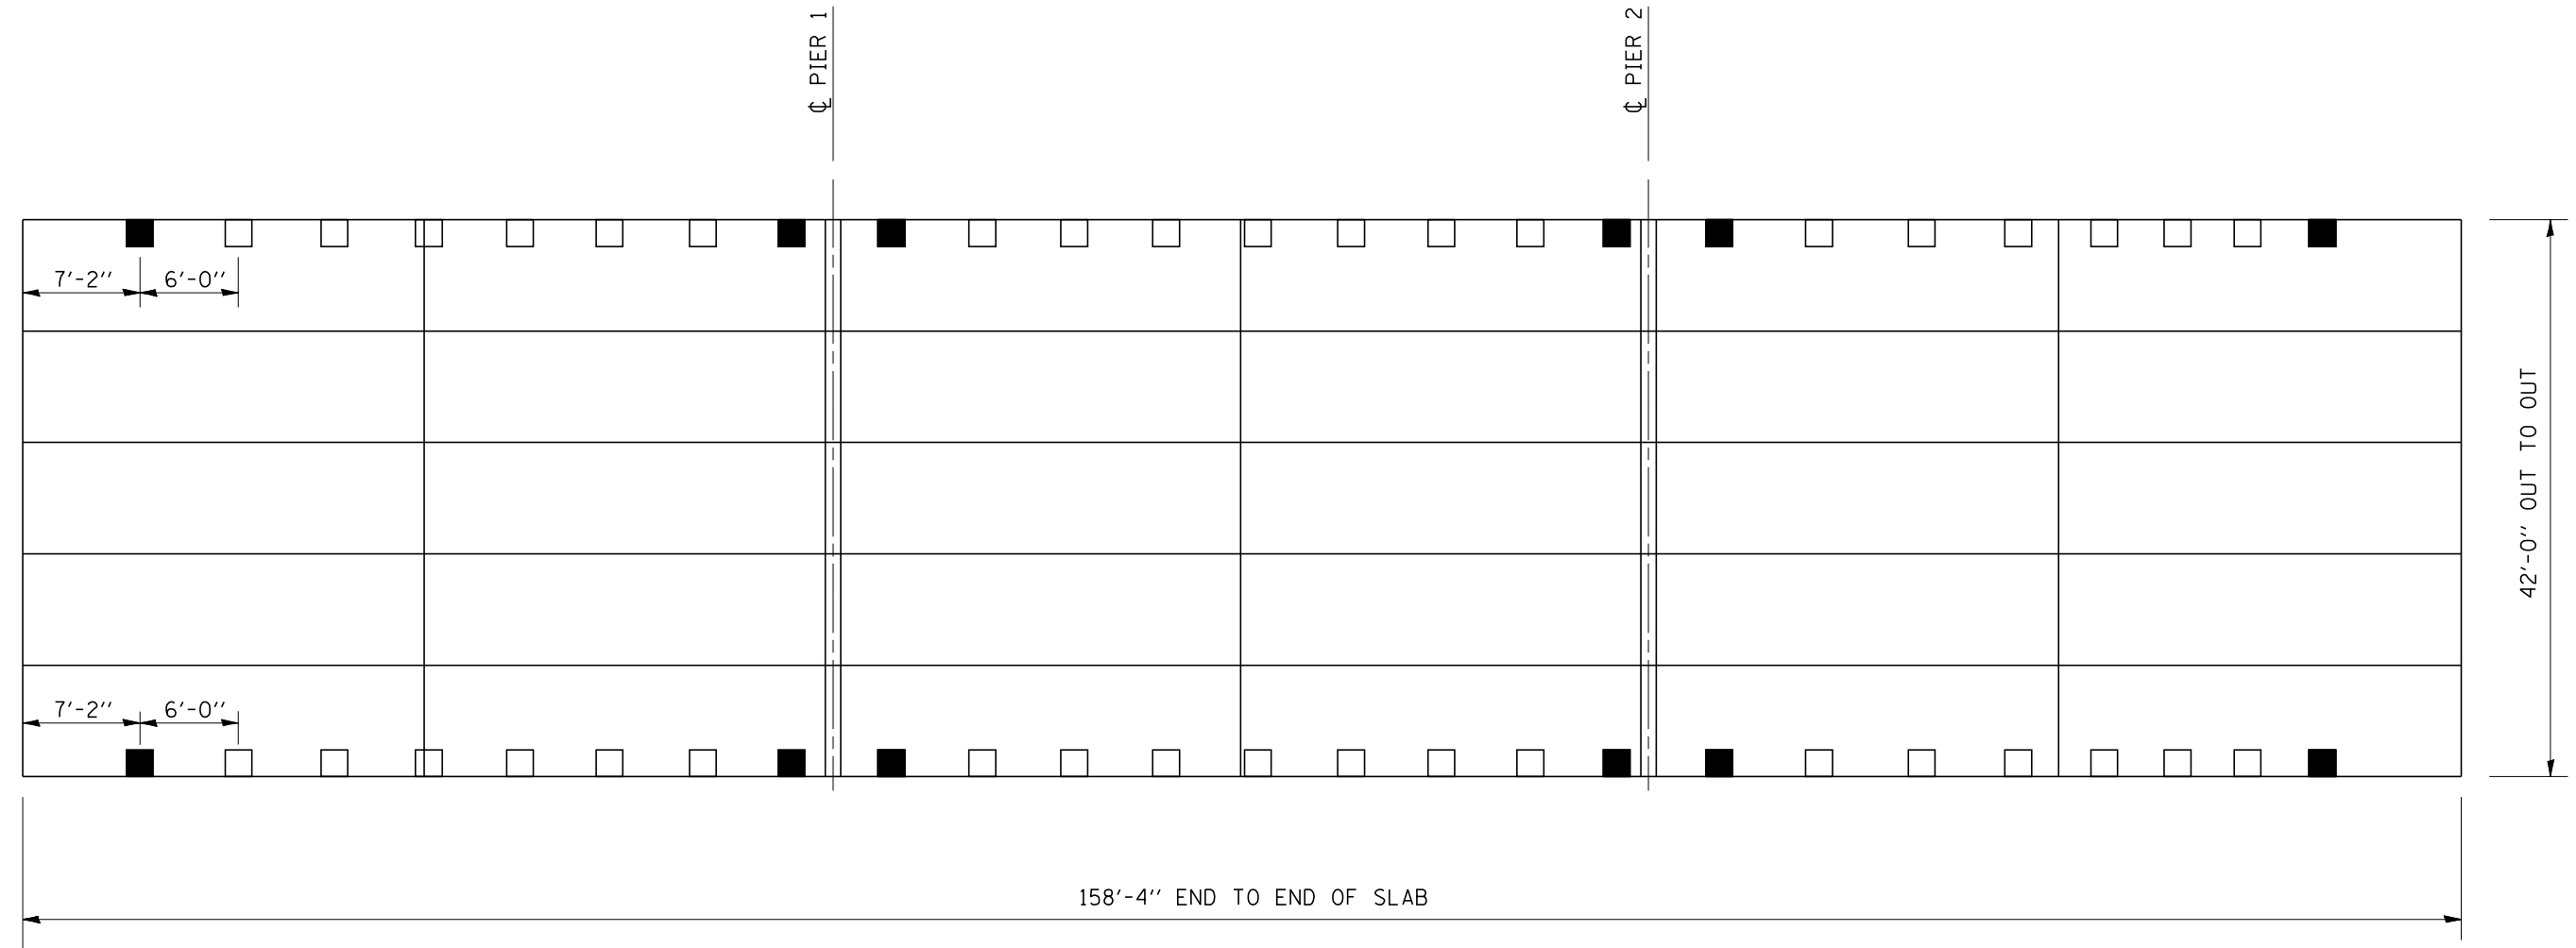

NOTE:  
SEE SHEET 7 OF 8 FOR PLUG  
EXISTING DECK DRAINS DETAIL.

LEGEND	
<span style="display: inline-block; width: 15px; height: 15px; background-color: black; border: 1px solid black;"></span>	EXISTING DRAINS TO BE PLUGGED
<span style="display: inline-block; width: 15px; height: 15px; border: 1px solid black;"></span>	EXISTING DRAINS TO REMAIN

ILLINOIS DEPARTMENT OF TRANSPORTATION  
**LOCATION OF DRAINS**  
F.A.I. ROUTE 74  
SECTION (57-21B&57-22B)&BDR  
MCLEAN COUNTY  
S.N. 057-0120

SCALE: NA      DRAWN BY: JRP  
DATE: 03/22/07      CHECKED BY:

PLOT DATE : 8/16/2007  
FILE NAME : c:\projects\70641cover.dgn  
PLOT SCALE : 1/8"=1'-0" / IN.  
USER NAME : collierb