


EAST AND WEST ABUTMENT JOINT DETAILS

SN 057-0120


SHEET 8 OF 8

7/16" Ø HOLES AT 12" CTS. FOR 3/8" Ø BOLTS.
ALL BOLTS SHALL BE BURNED, SAWED OR CHIPPED
OFF FLUSH WITH THE PLATES AFTER FORMS ARE
REMOVED. (TYP.)

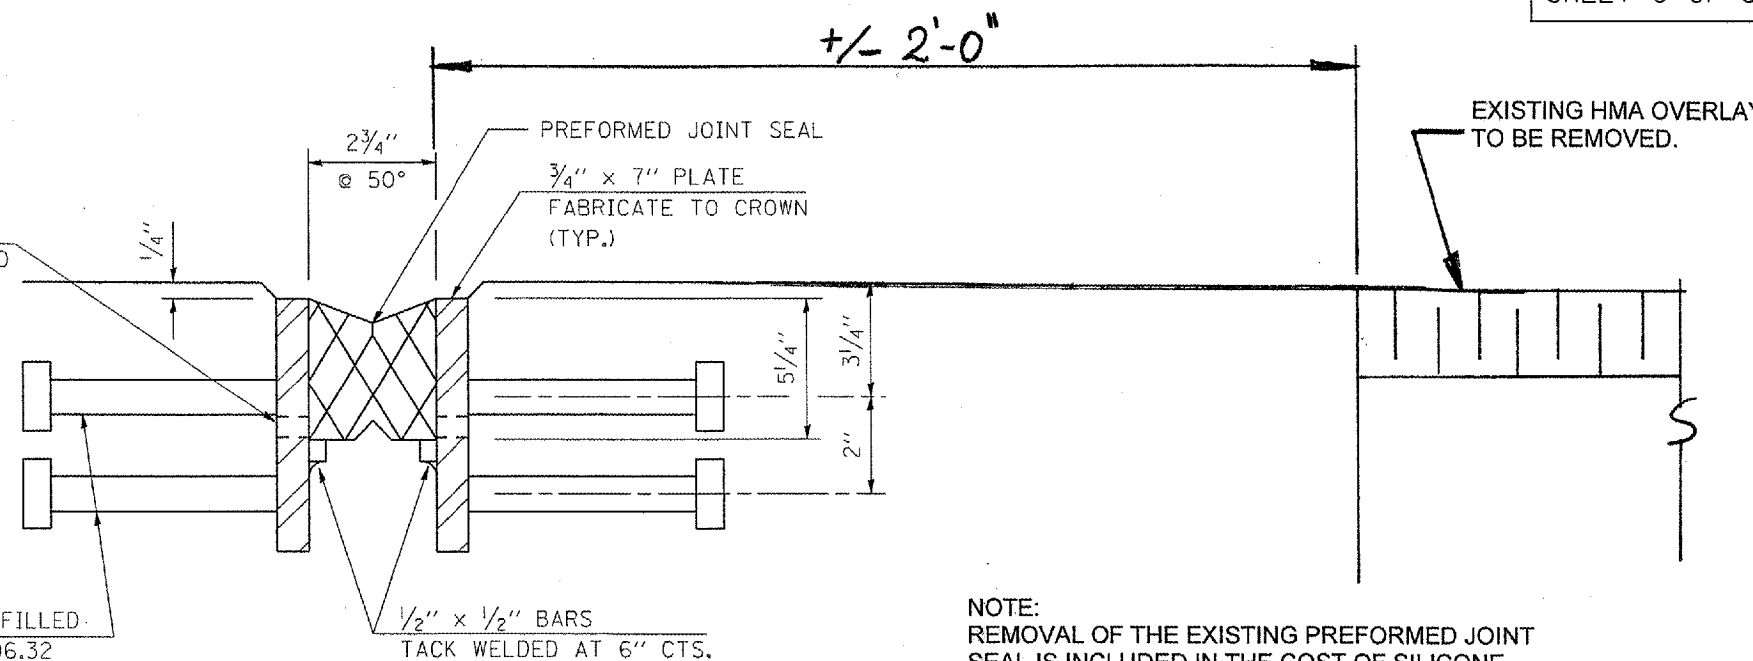


3/4" Ø x 8" GRANULAR OR SOLID FLUX FILLED
HEADED STUDS CONFORMING TO ART. 706.32
OF THE STD. SPEC'S. AUTOMATICALLY END
WELDED AT 12" ALT. CTS.

NOTE:
REMOVAL OF THE EXISTING PREFORMED JOINT
SEAL IS INCLUDED IN THE COST OF SILICONE
JOINT SEALER

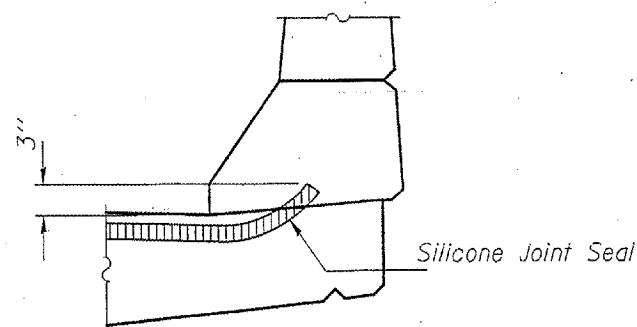

TYPICAL END OF SEAL TREATMENT
AT EXPANSION JOINT

EXISTING JOINT

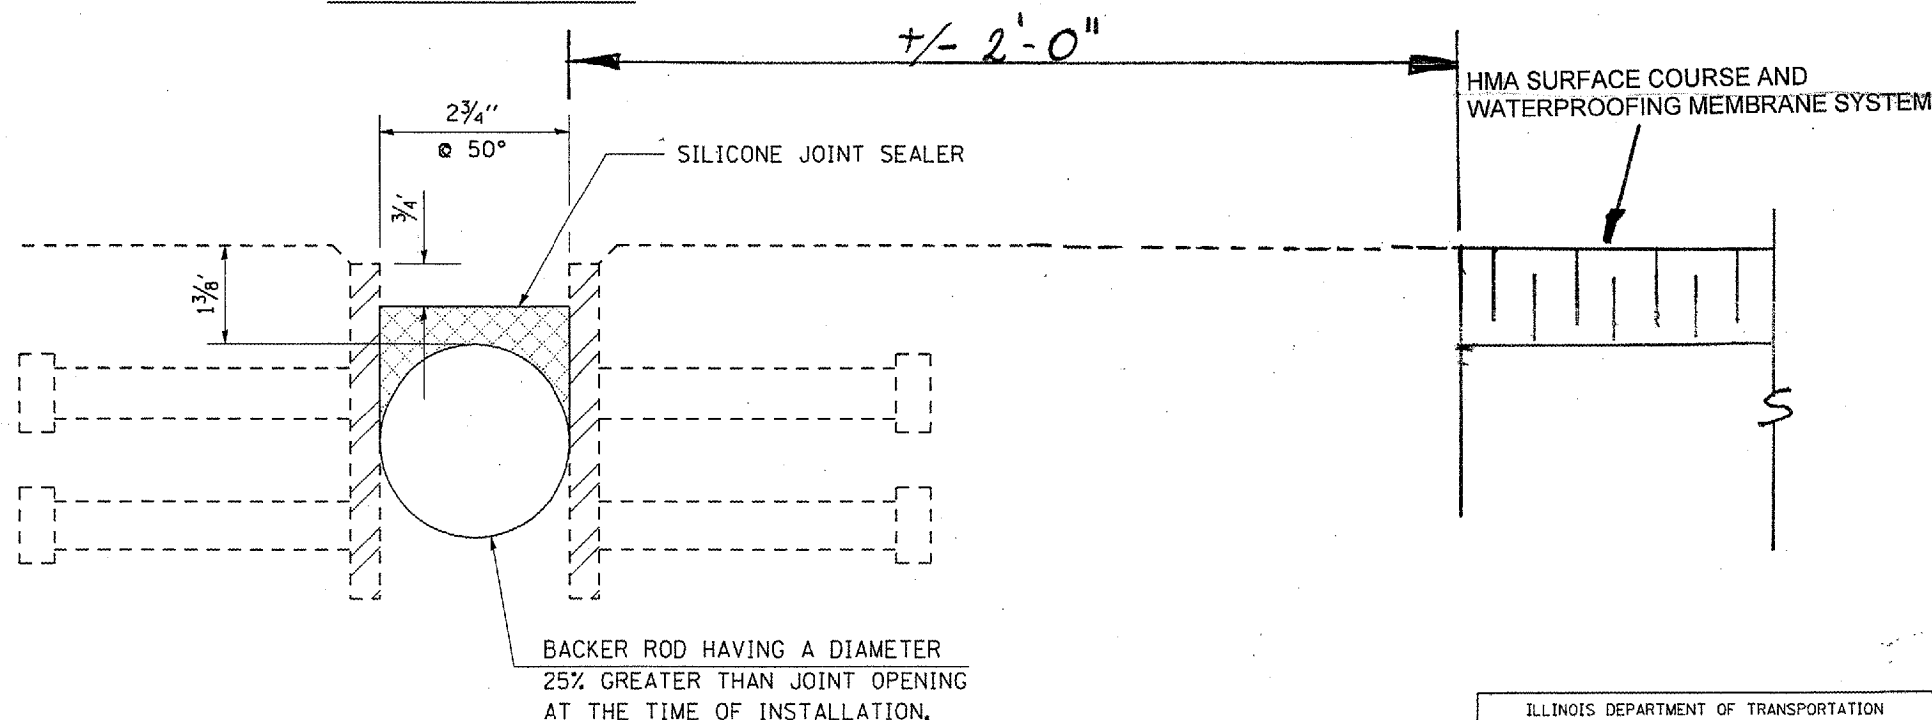

PROPOSED JOINT

BILL OF MATERIALS

ITEM	UNITS	TOTAL
SILICONE JOINT SEALER, 2 3/4 "	FOOT	80

ILLINOIS DEPARTMENT OF TRANSPORTATION
EAST & WEST ABUTMENT
JOINT DETAILS
F.A.I. ROUTE 74
SECTION (57-21B&57-22B)&BDR
MCLEAN COUNTY
SN 057-0120

SCALE: NA DRAWN BY: JRP
DATE: 03/24/07 CHECKED BY: