


F.A.I. RTE.	SECTION	COUNTY	TOTAL SHEETS	SHEET NO.
74	*	MCLEAN	41	14


*(57-21B&57-22B)&BDR

SHEET 2 OF 8

EXISTING TYPICAL CROSS SECTION S.N. 057-0121

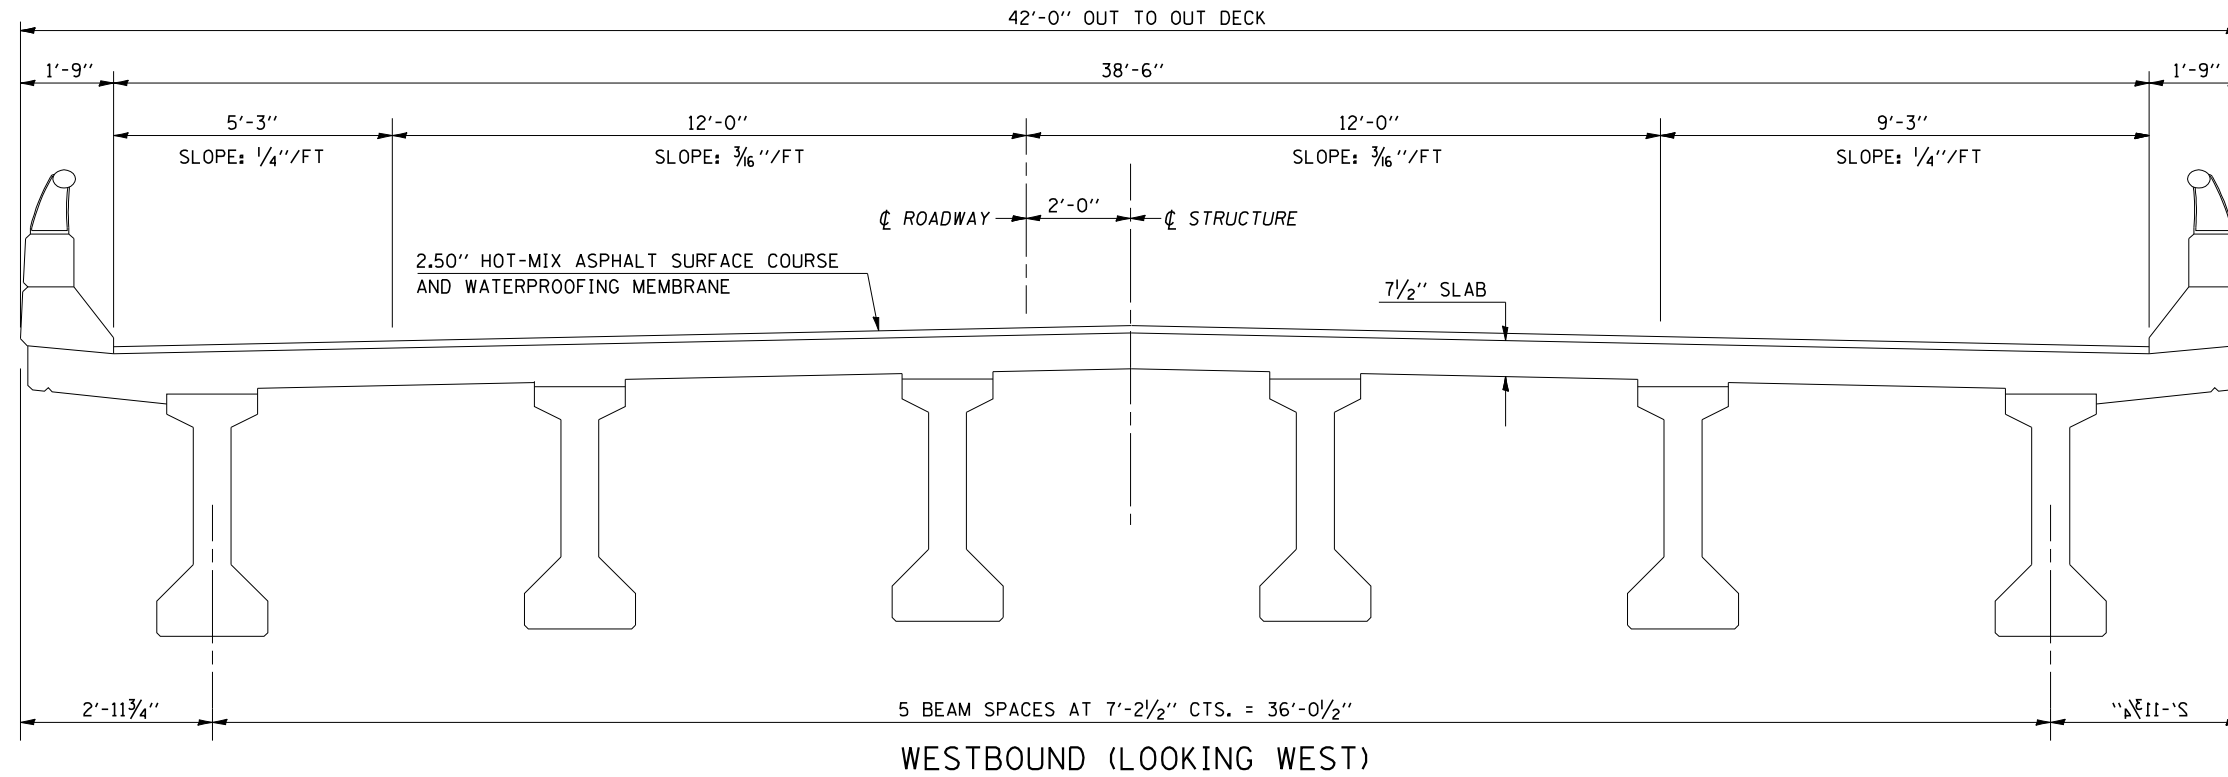

PROPOSED TYPICAL CROSS SECTION S.N. 057-0121

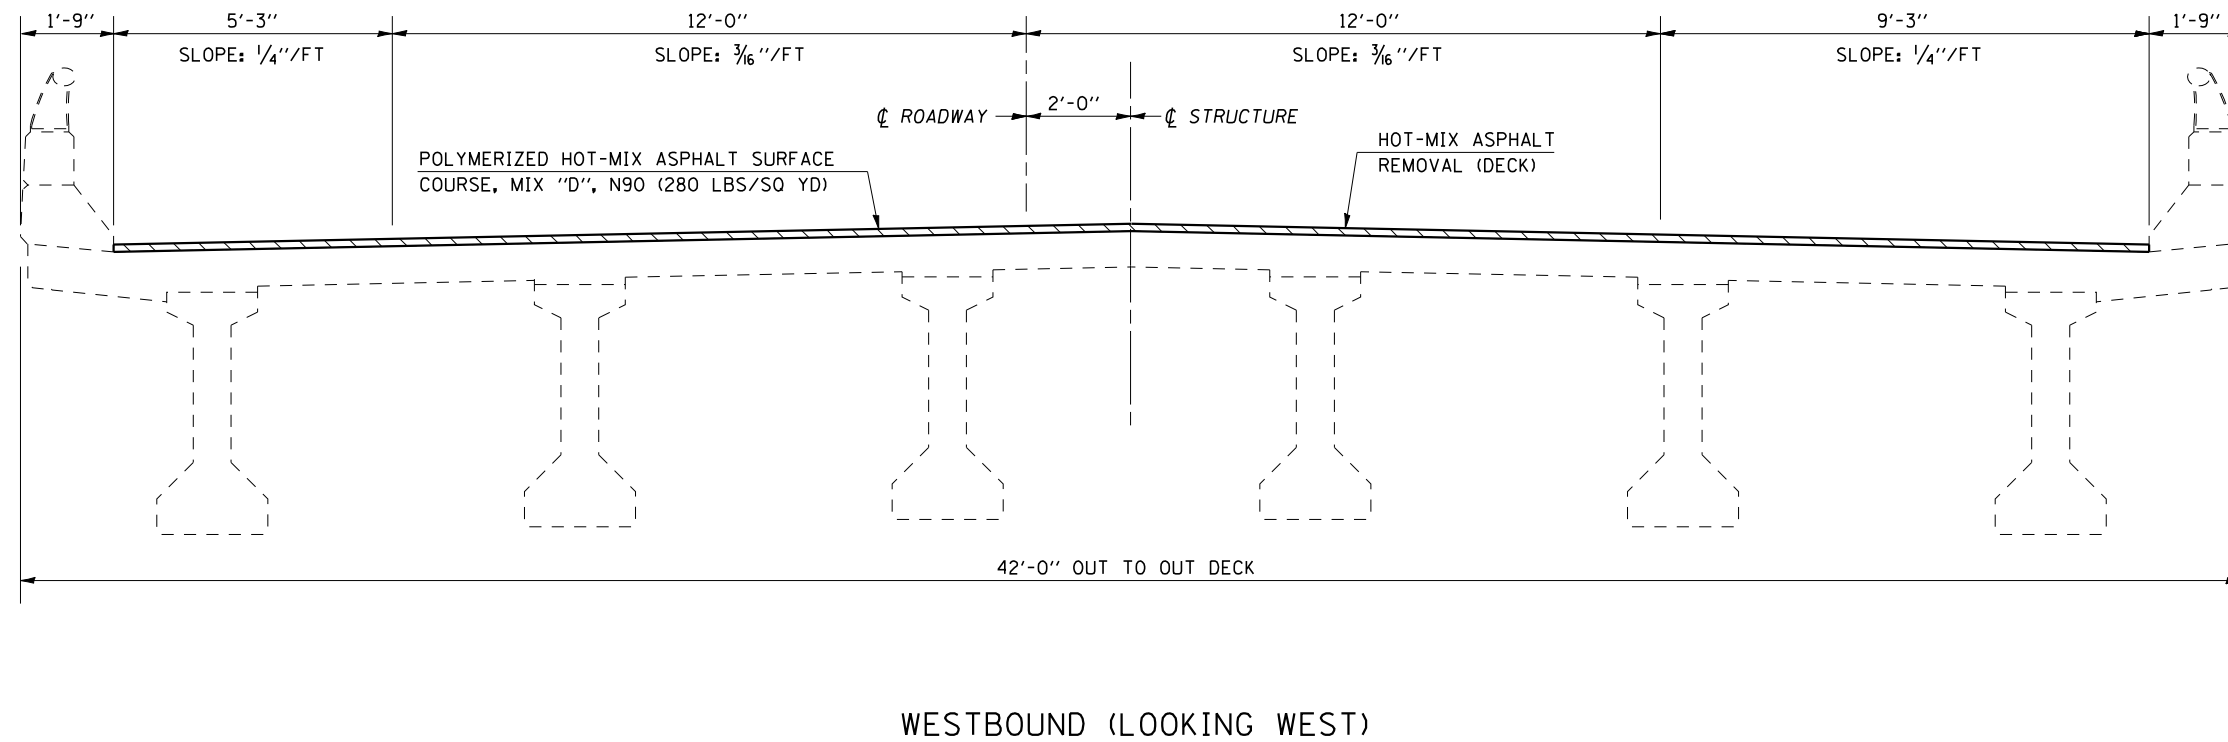

ILLINOIS DEPARTMENT OF TRANSPORTATION
TYPICAL CROSS SECTION
F.A.I. ROUTE 74
SECTION (57-21B&57-22B)&BDR
MCLEAN COUNTY
S.N. 057-0121

SCALE: NA DRAWN BY: JRP
DATE: 03/22/07 CHECKED BY:

PLOT DATE = 8/16/2007
FILE NAME = c:\projects\501187\cbl\70641cover.dgn
PLOT SCALE = 1/8" = 1'-0"
USER NAME = collierb