


F.A.I. RTE.	SECTION	COUNTY	TOTAL SHEETS	SHEET NO.
74	*	MCLEAN	41	18

*(57-21B&57-22B)&BDR

LOCATION OF DRAINS S.N. 057-0121 WESTBOUND



SHEET 6 OF 8

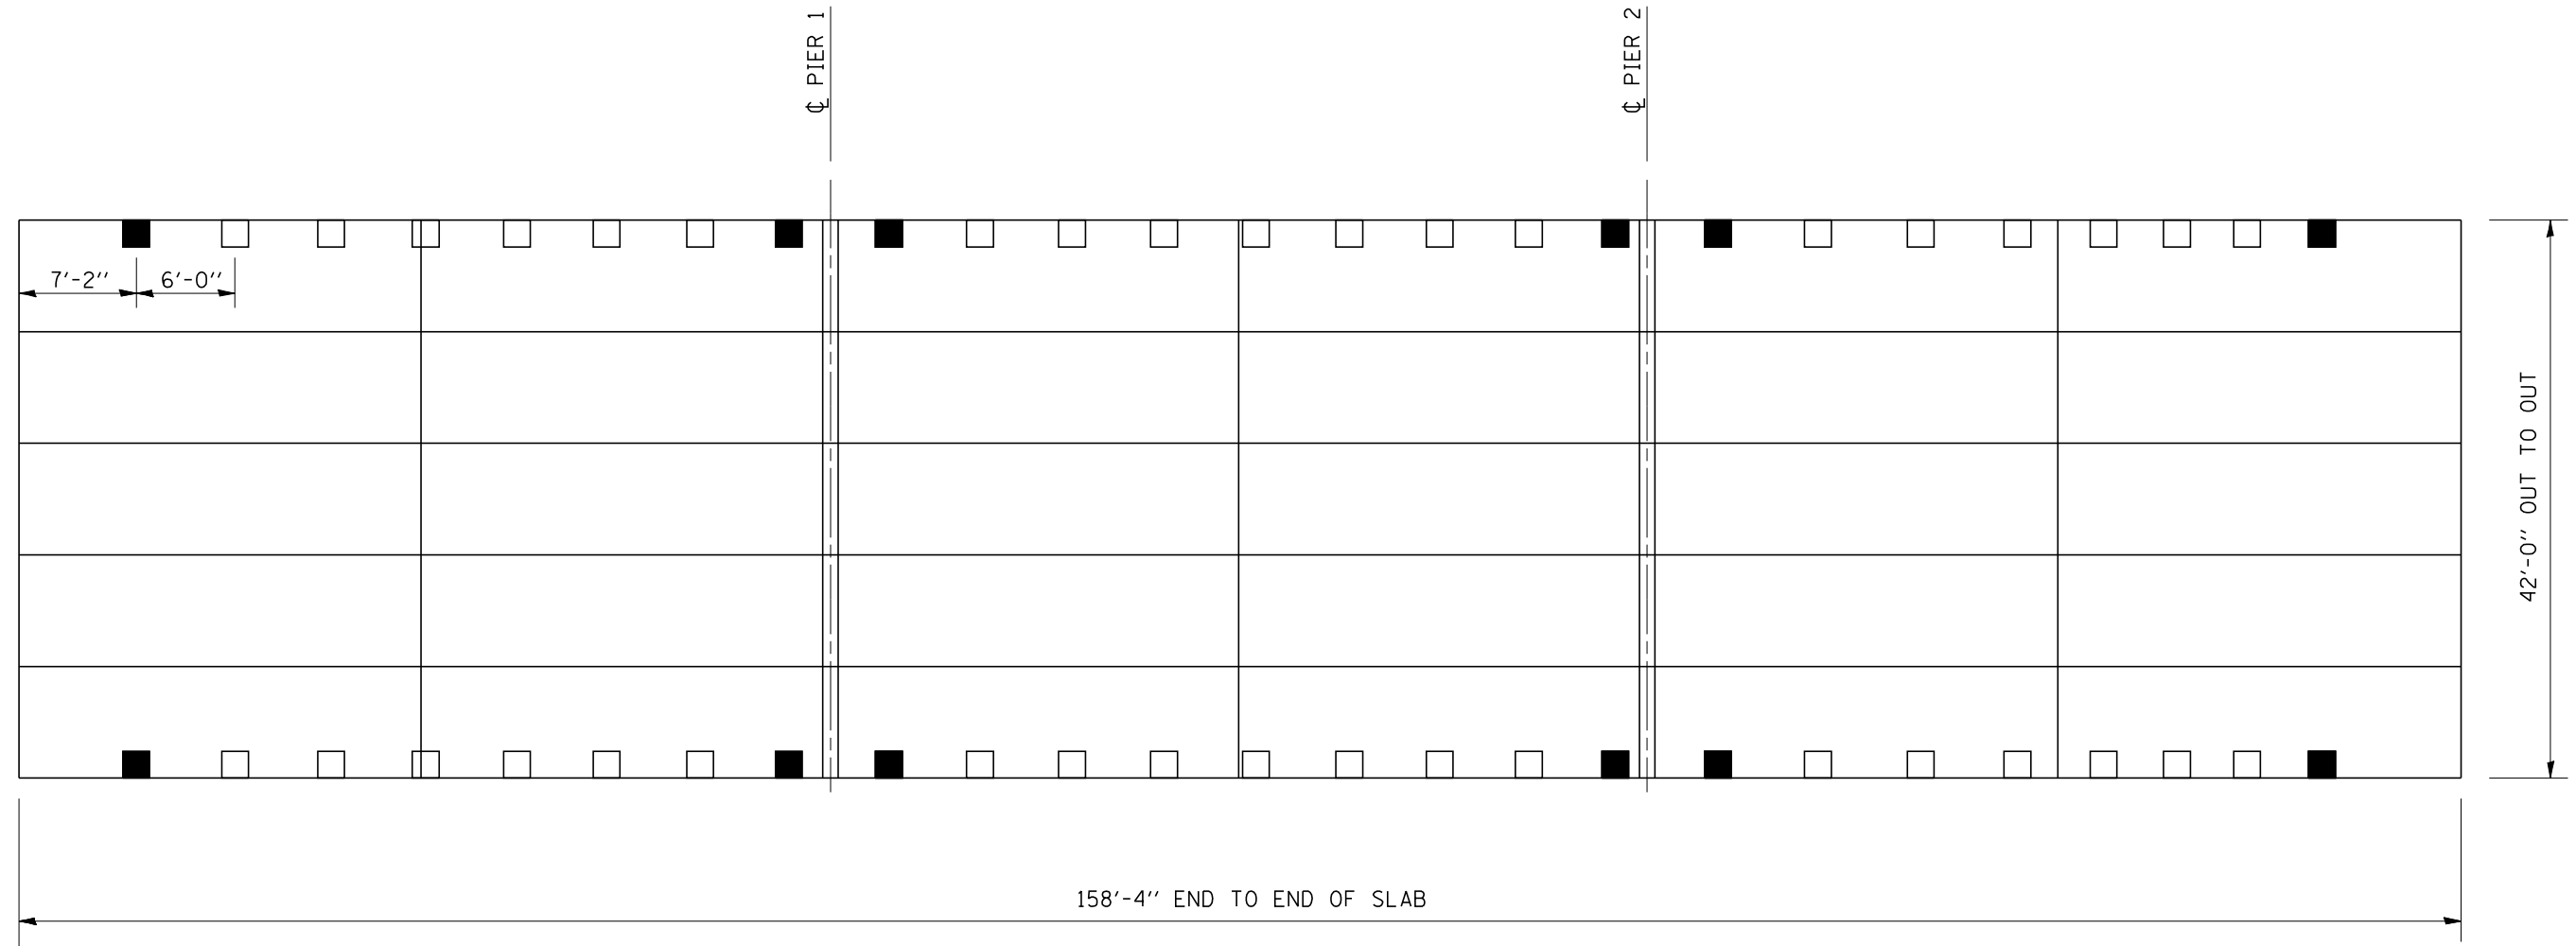

NOTE:
SEE SHEET 7 OF 8 FOR PLUG
EXISTING DECK DRAINS DETAIL.

LEGEND	
	EXISTING DRAINS TO BE PLUGGED
	EXISTING DRAINS TO REMAIN

ILLINOIS DEPARTMENT OF TRANSPORTATION
LOCATION OF DRAINS
F.A.I. ROUTE 74
SECTION (57-21B&57-22B)&BDR
MCLEAN COUNTY
S.N. 057-0121

SCALE: NA DRAWN BY: JRP
DATE: 03/22/07 CHECKED BY: