


F.A.I. RTE.	SECTION	COUNTY	TOTAL SHEETS	SHEET NO.
74	*	MCLEAN	41	33

* (57-21B&57-22B)&BDR

SHEET 13 OF 14

DETAIL FOR ANCHORAGE OF RAIL POST

SN 057-0129

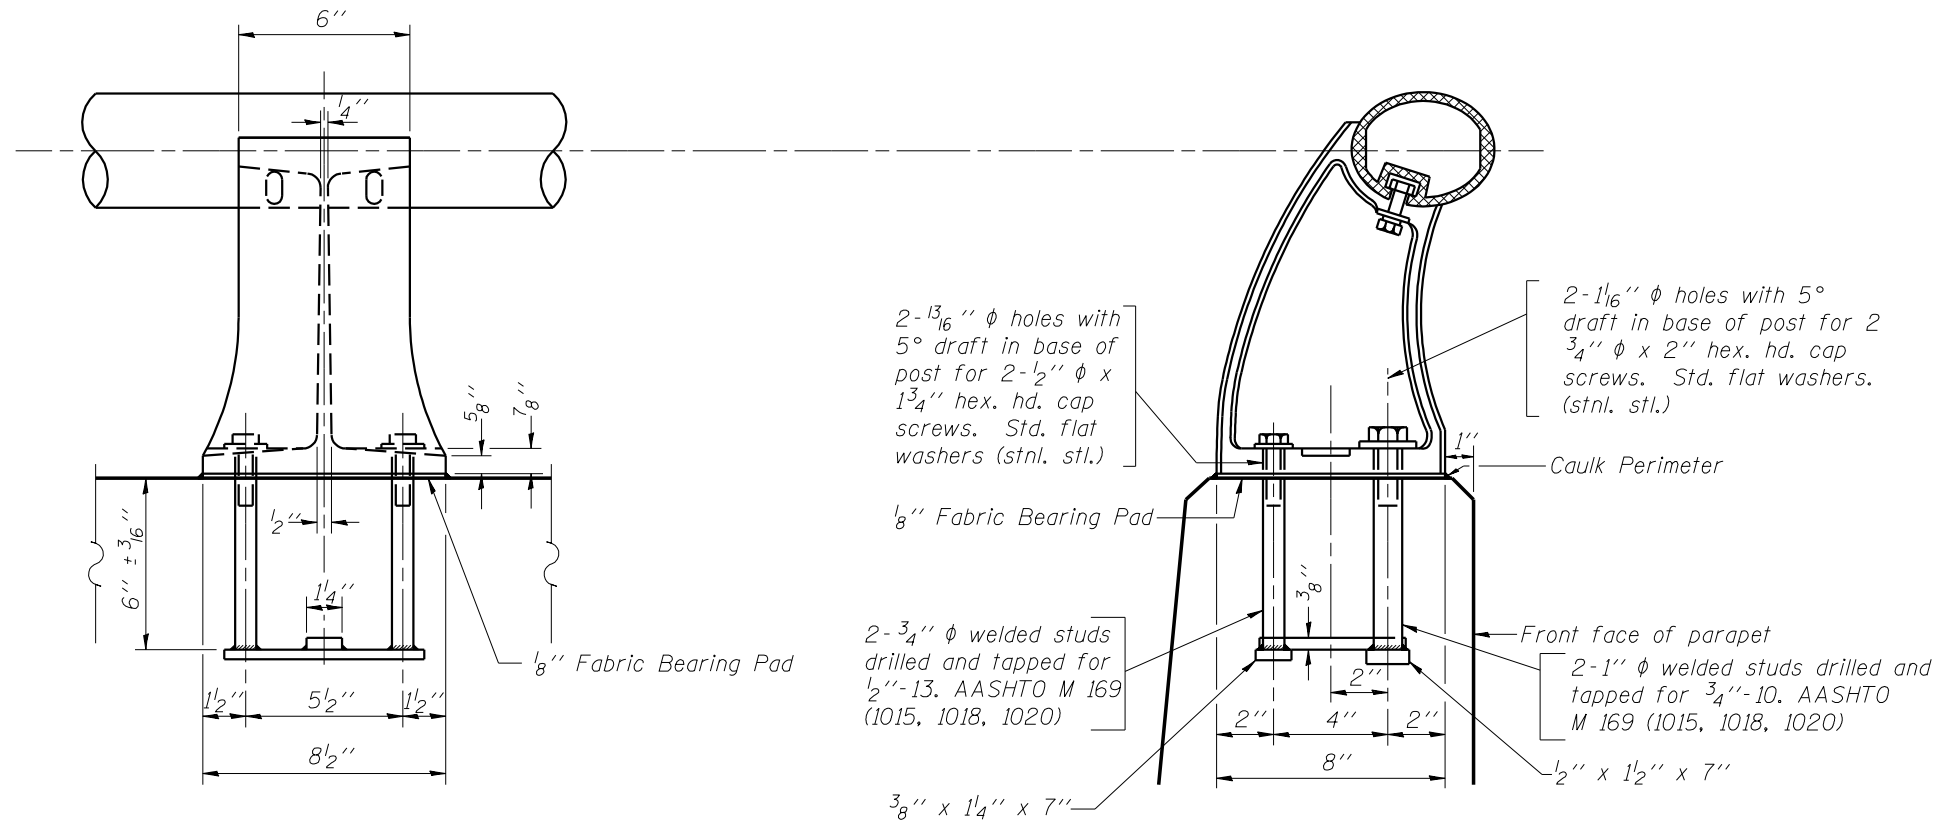

ANCHORAGE OF RAIL POST

Note:
Cost included with Concrete Removal.

PLOT DATE : 8/16/2007
 FILE NAME : c:\projects\05701187 (61)\70641cover.dgn
 PLOT SCALE : 1/8"=1'-0"
 USER NAME : collierb

ILLINOIS DEPARTMENT OF TRANSPORTATION
 DETAIL FOR
 ANCHORAGE OF RAIL POST
 F.A.I. ROUTE 74
 SECTION (57-21B&57-22B)&BDR
 MCLEAN COUNTY
 S.N. 057-0129

SCALE: NA
 DATE: 03/26/07

DRAWN BY: BO/JRP
 CHECKED BY: